


F.A. RTE.	SECTION	COUNTY	TOTAL SHEETS	SHEET NO.
303	40R_4DRS-2	WINNEBAGO	254	251
STA. 8+50.00		TO STA. 12+00.00		
FED. ROAD DIST. NO.		ILLINOIS FED. AID PROJECT		

FINAL SURVEY	DATE
NO. _____	_____
BY _____	
REVISIONS	
1. _____	
2. _____	
3. _____	

ORIGINAL SURVEY	DATE
NO. _____	_____
BY _____	
REVISIONS	
1. _____	
2. _____	
3. _____	

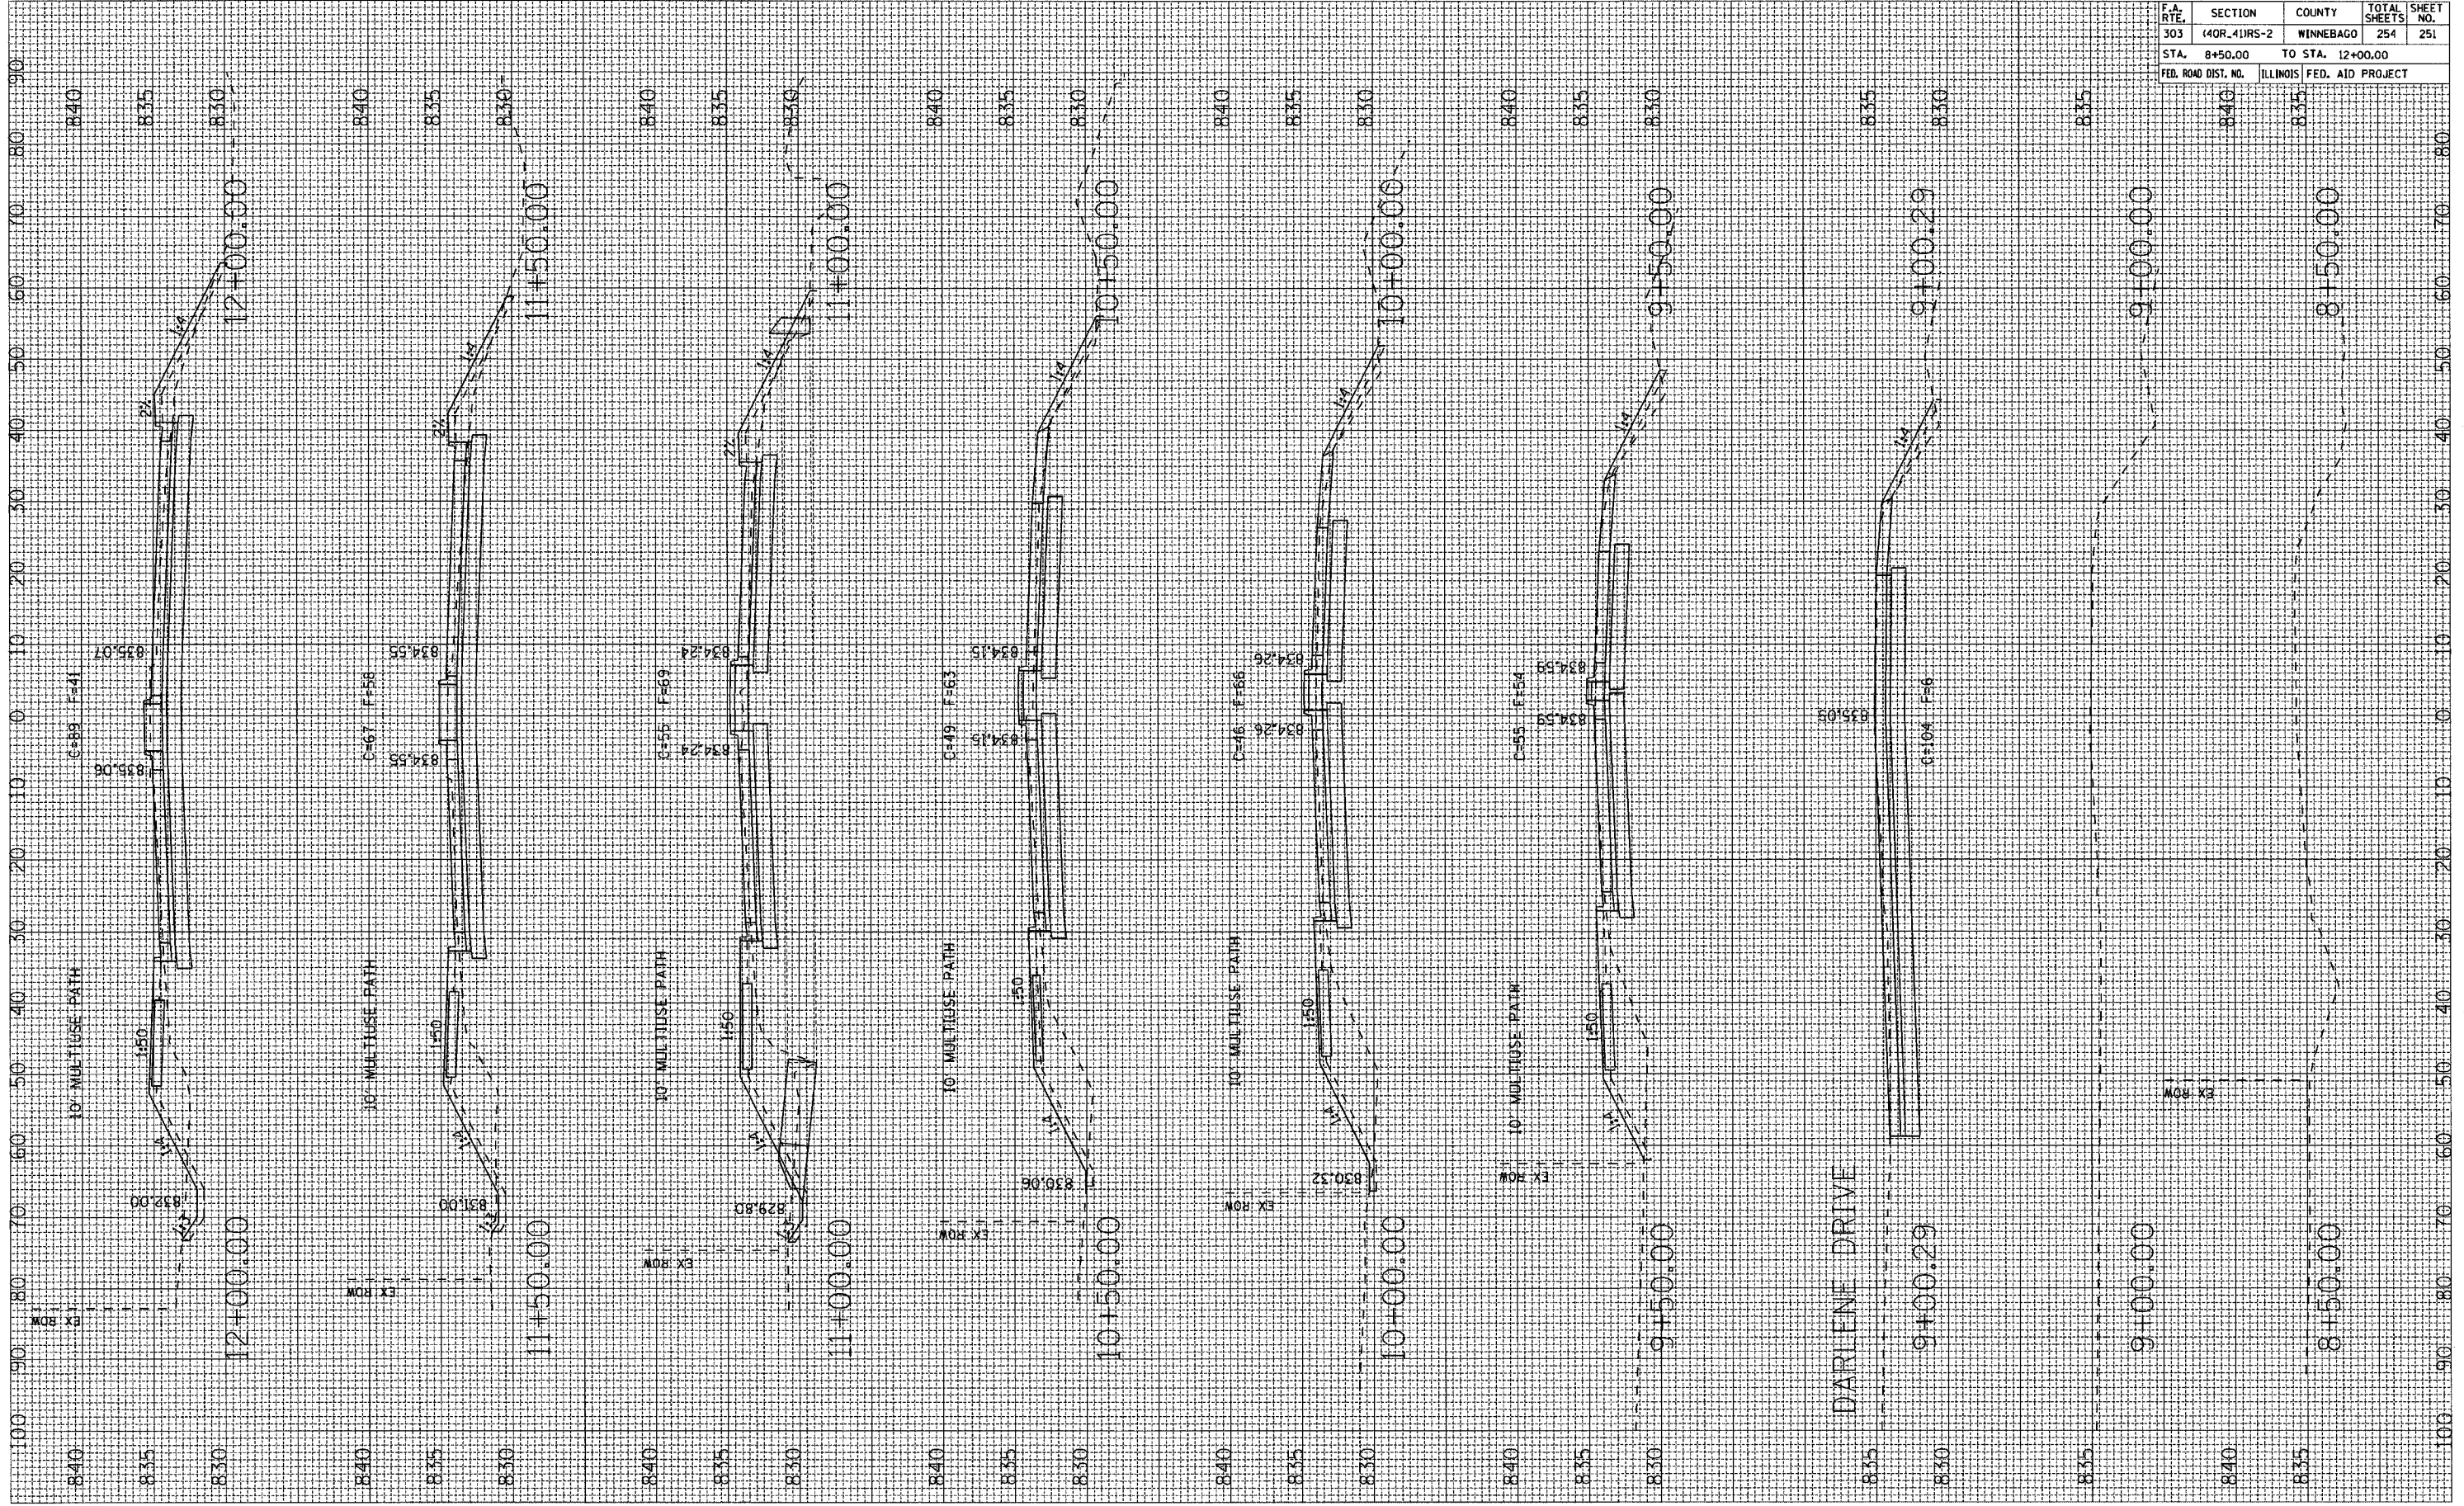

DARIENE DRIVE

MULFORD ROAD