


F.A. RTE.	SECTION	COUNTY	TOTAL SHEETS	SHEET NO.
303	140R_41RS-2	WINNEBAGO	254	252
STA. 12+50.00		TO STA. 17+50.00		
FED. ROAD DIST. NO.		ILLINOIS FED. AID PROJECT		

FINAL SURVEY	CHECKED	DATE
NOTE BOOK	PLOTTED	BY
NO.	TEMP. PLATE	
	AREAS CHECKED	

ORIGINAL SURVEY	CHECKED	DATE
NOTE BOOK	PLOTTED	BY
NO.	TEMP. PLATE	
	AREAS CHECKED	

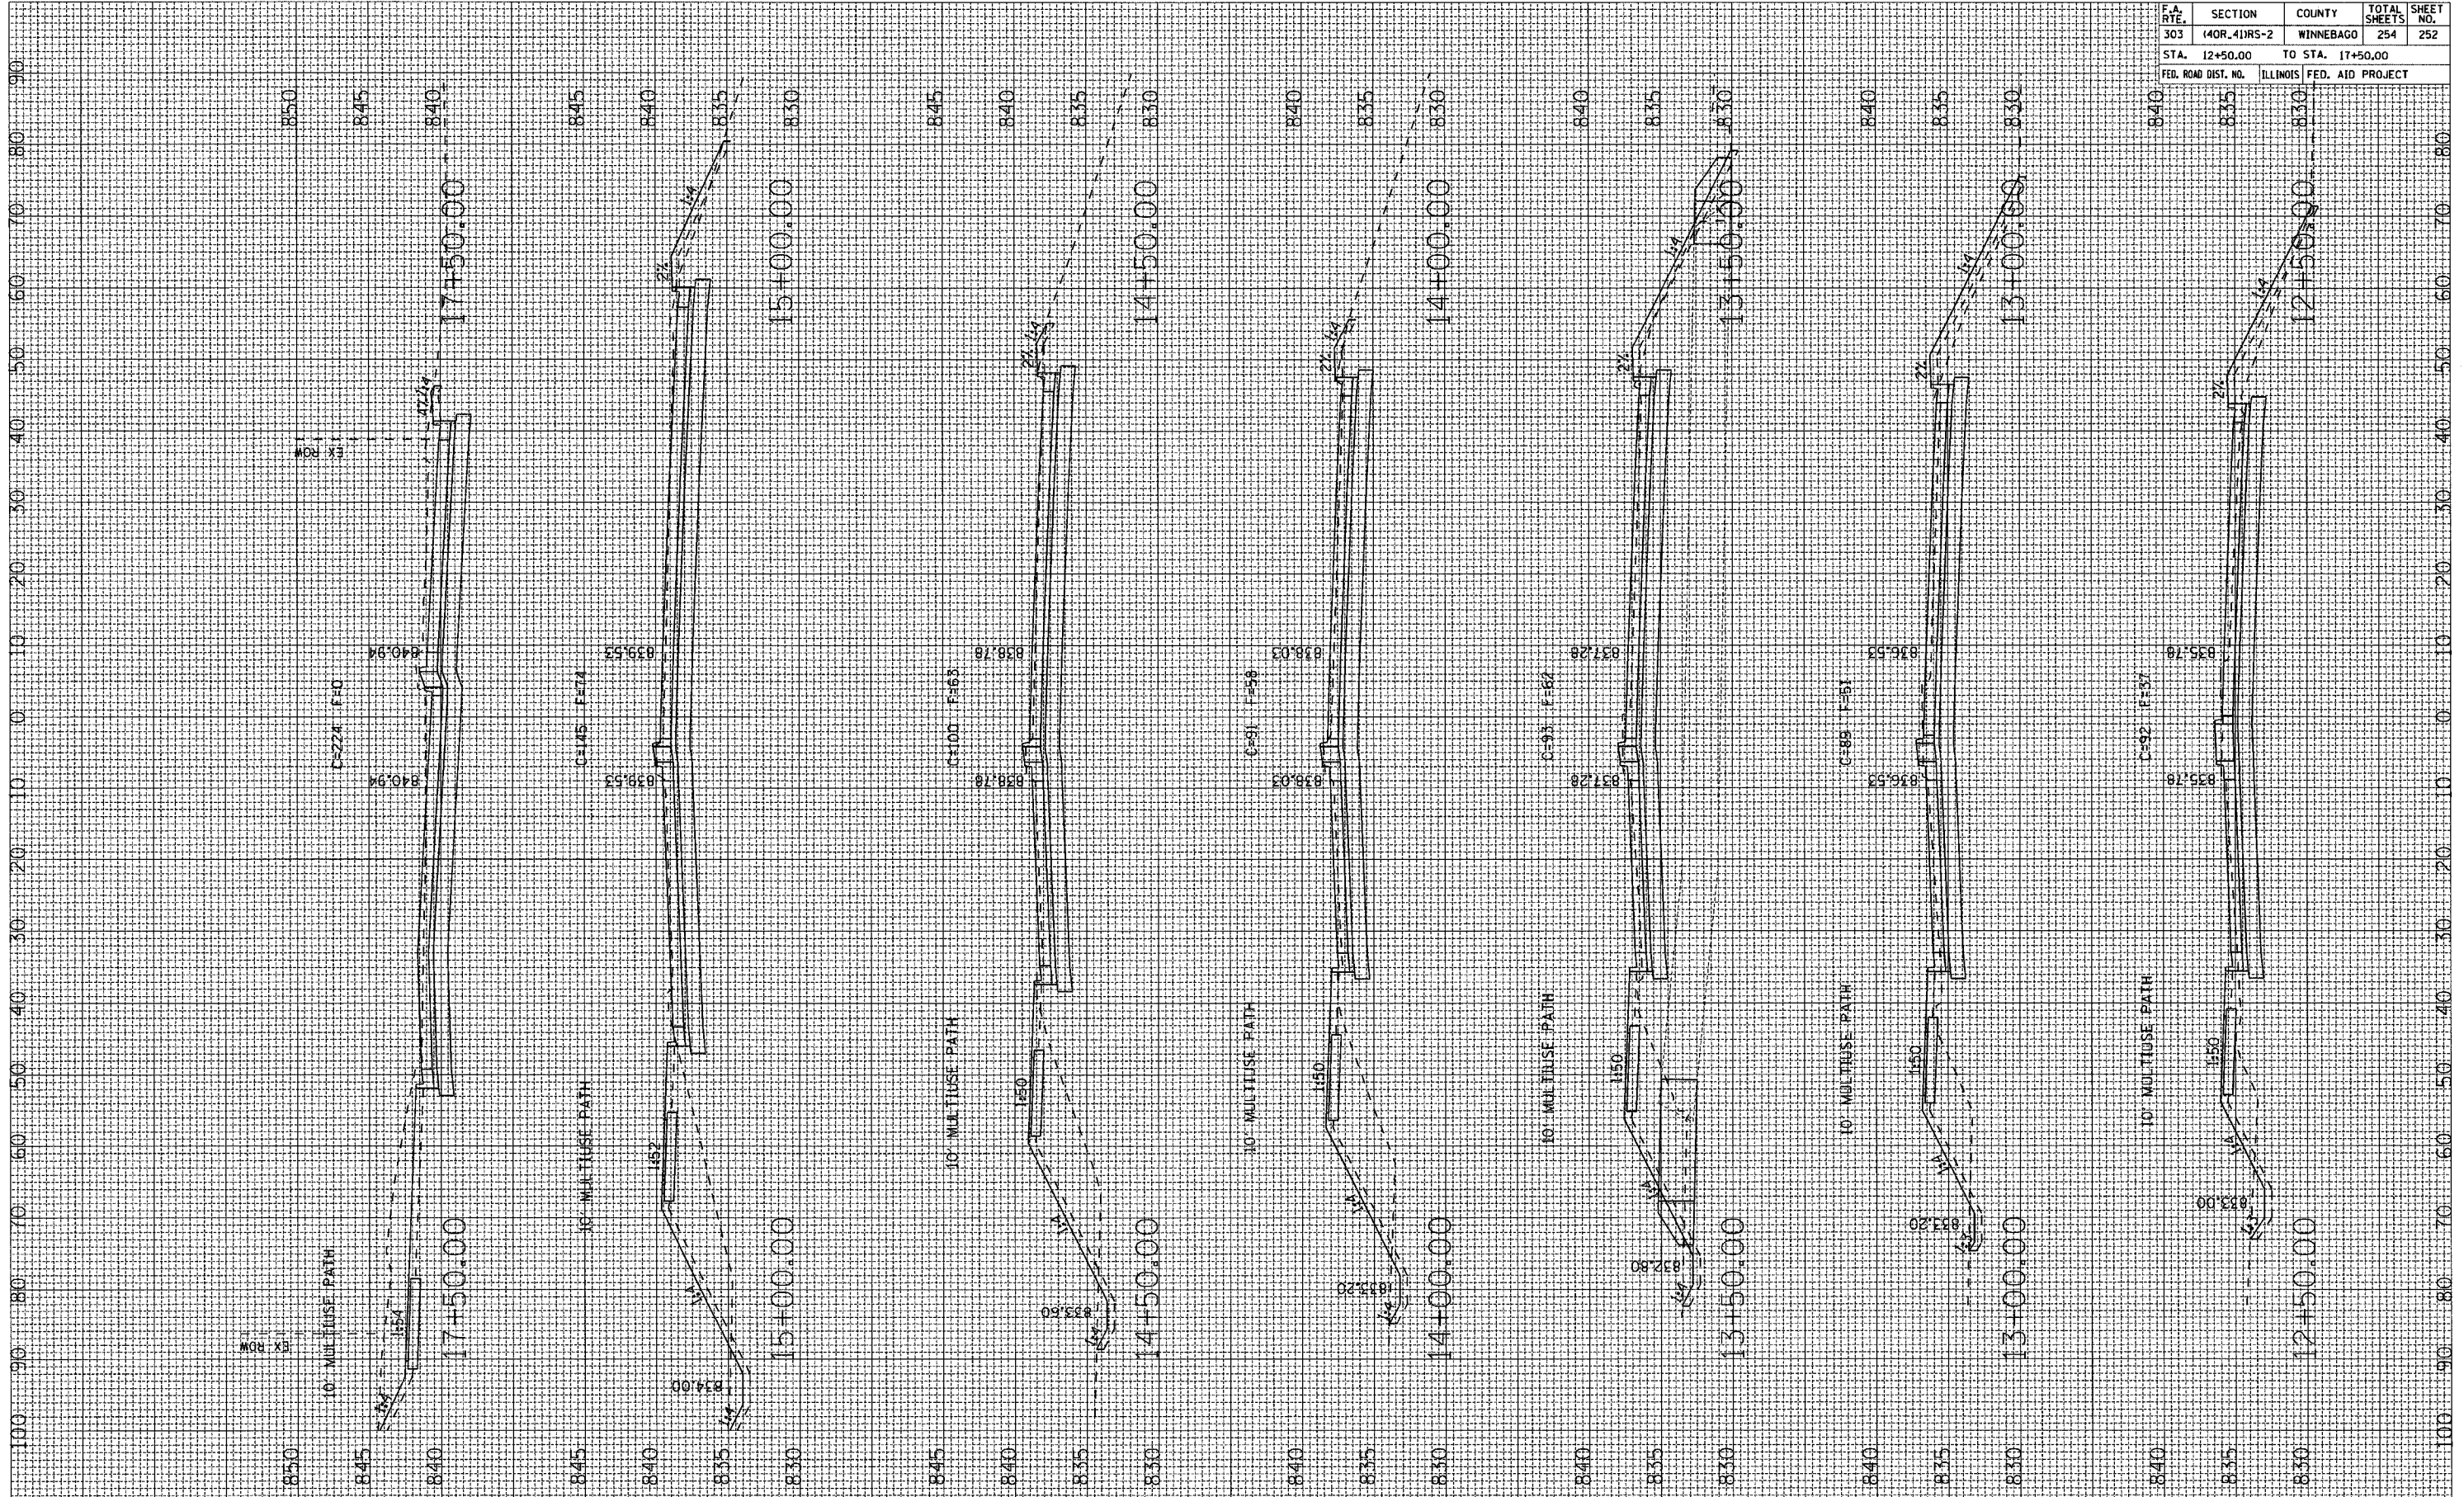

MULFORD ROAD