


F.A. RTE.	SECTION	COUNTY	TOTAL SHEETS	SHEET NO.
303	140R_41RS-2	WINNEBAGO	254	253
STA. 18+00.00		TO STA. 20+89.24		
FED. ROAD DIST. NO.		ILLINOIS FED. AID PROJECT		

FINAL SURVEY BY DATE
 SURVEYED SURVEYED
 TEMPLATE TEMPLATE
 NOTE BOOK NO. AREAS CHECKED

ORIGINAL SURVEY BY DATE
 SURVEYED SURVEYED
 TEMPLATE TEMPLATE
 NOTE BOOK NO. AREAS CHECKED

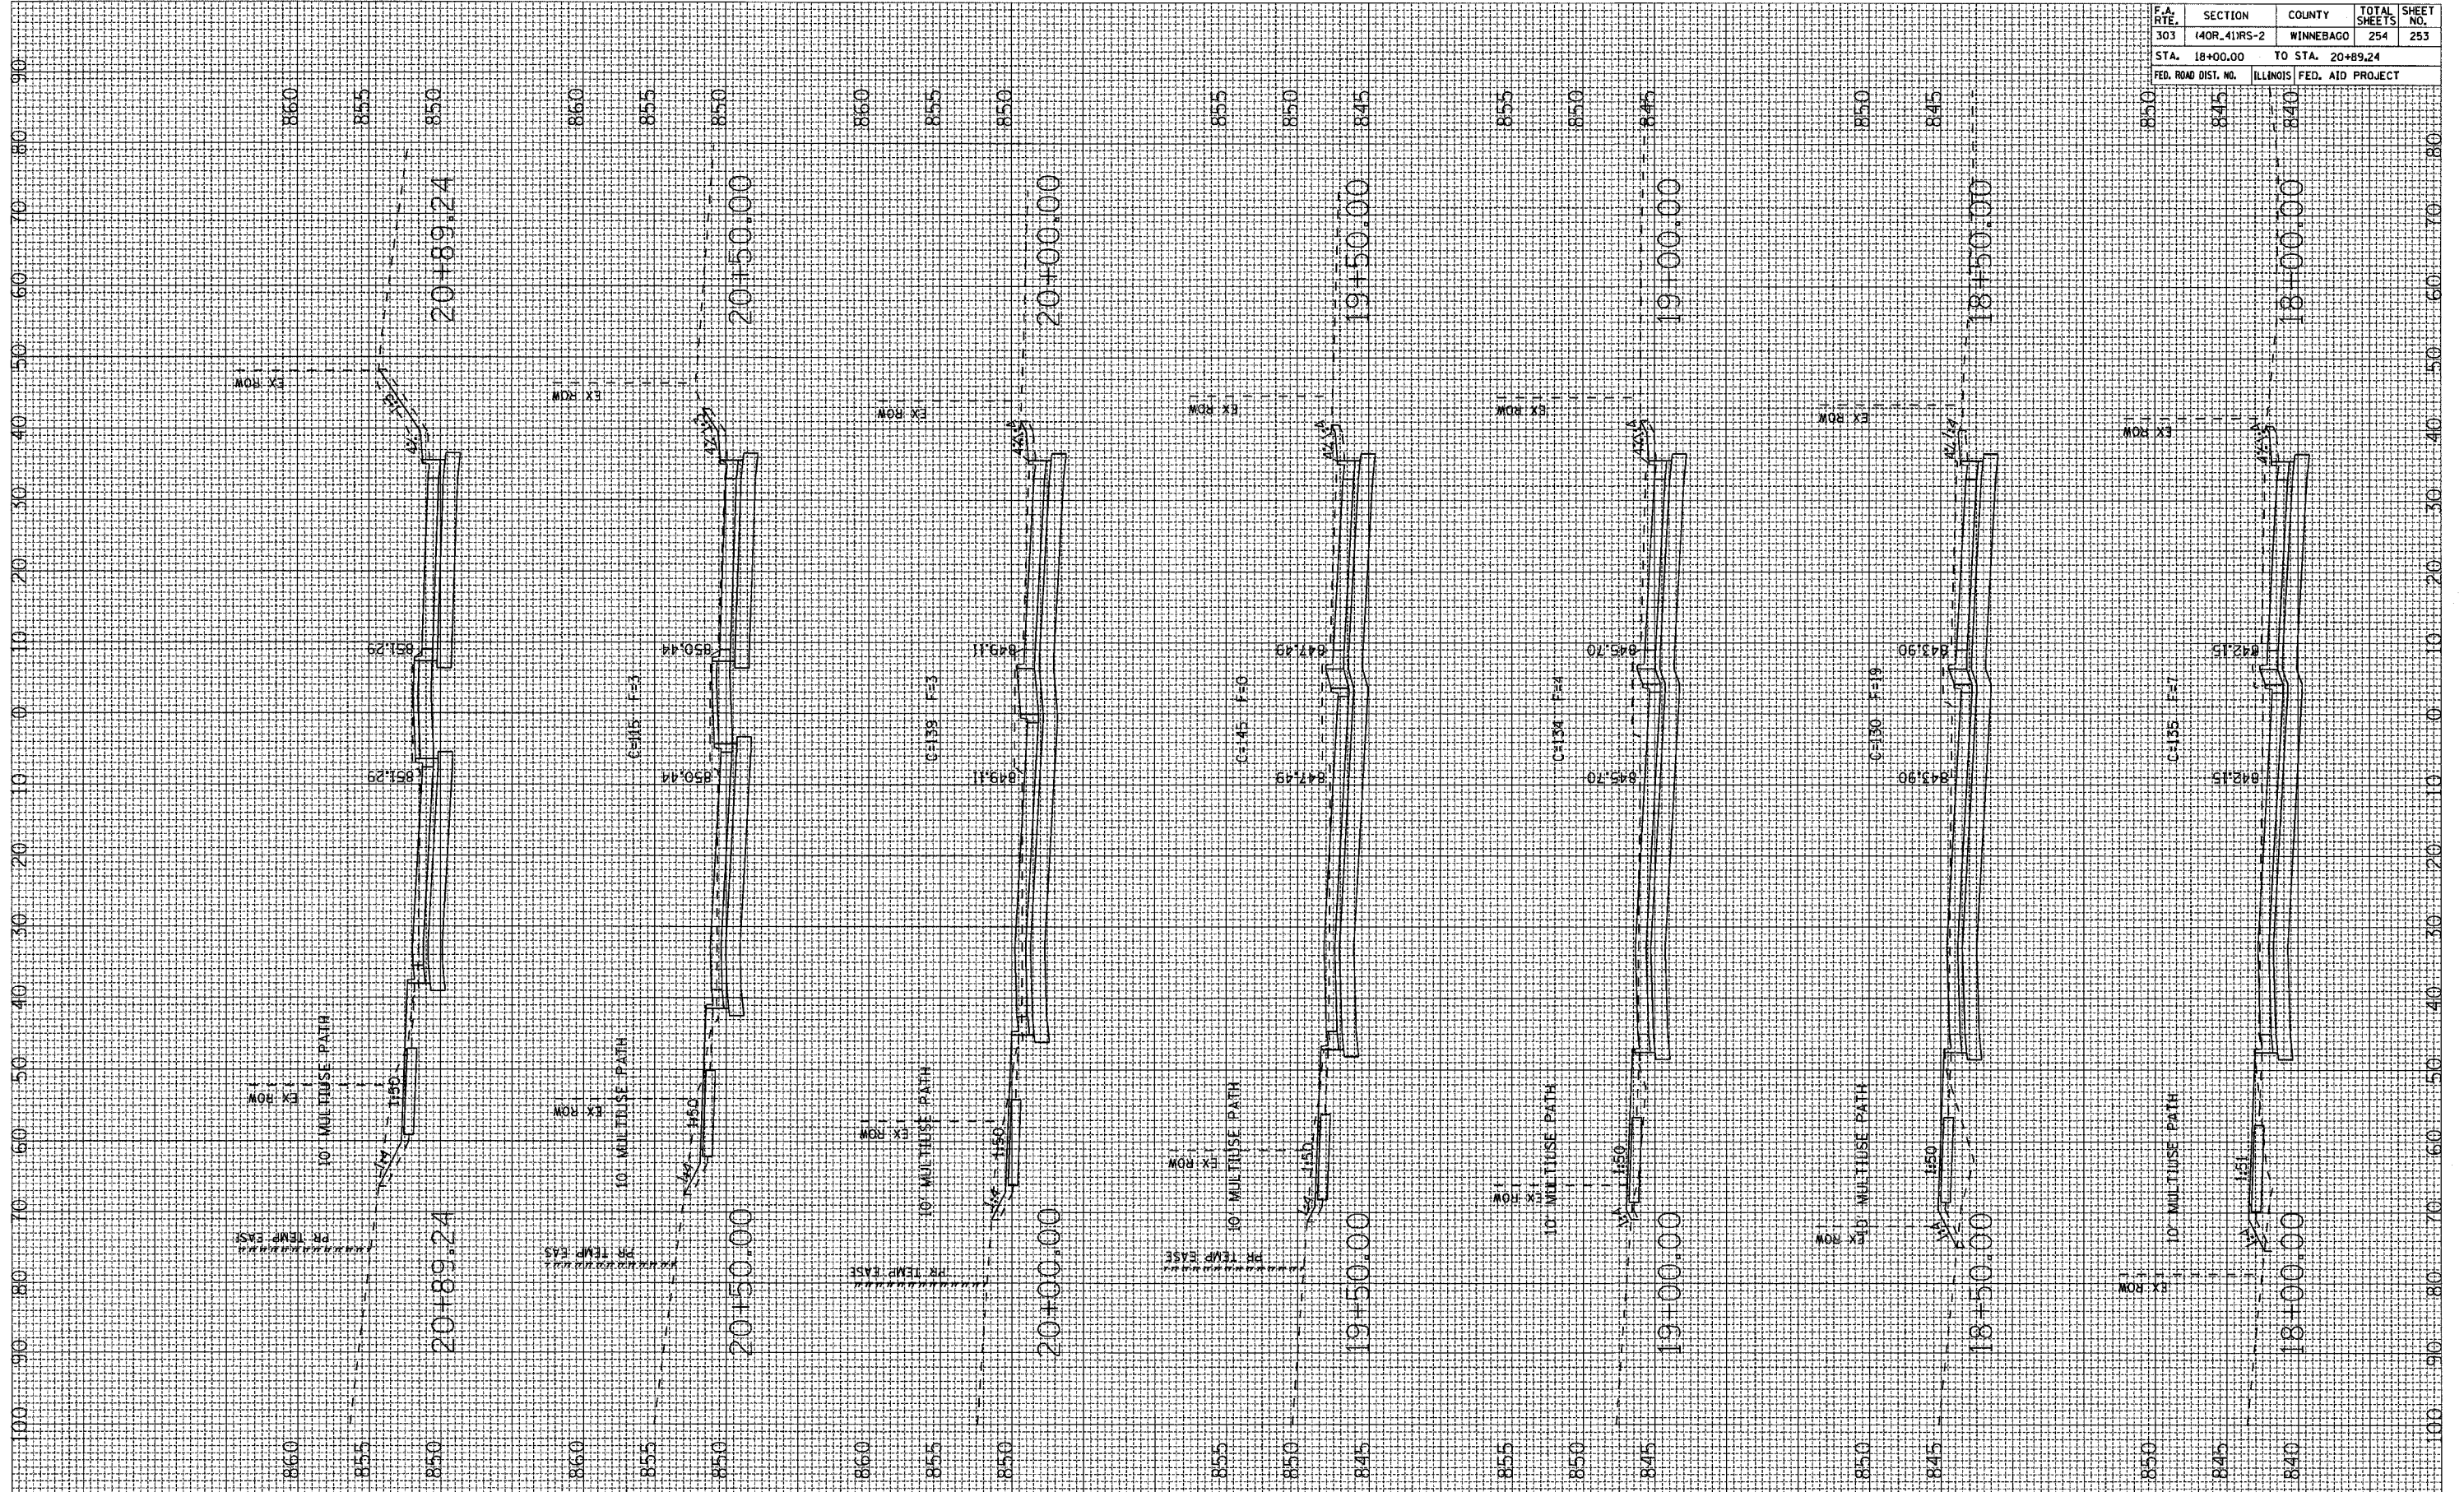

MULFORD ROAD