

F.A. RYE.	SECTION	COUNTY	TOTAL SHEETS	SHEET NO.
303	40R_41RS-2	WINNEBAGO	254	254
STA. 21+00.00		TO STA. 23+00.00		
FED. ROAD DIST. NO.		ILLINOIS FED. AID PROJECT		

FINAL SURVEY NO. \_\_\_\_\_

REVIEWED BY \_\_\_\_\_

DATE \_\_\_\_\_

PLOTTED BY \_\_\_\_\_

TEMPLATE NO. \_\_\_\_\_

AREAS CHECKED \_\_\_\_\_

ORIGINAL SURVEY NO. \_\_\_\_\_


REVIEWED BY \_\_\_\_\_

DATE \_\_\_\_\_

PLOTTED BY \_\_\_\_\_

TEMPLATE NO. \_\_\_\_\_

AREAS CHECKED \_\_\_\_\_

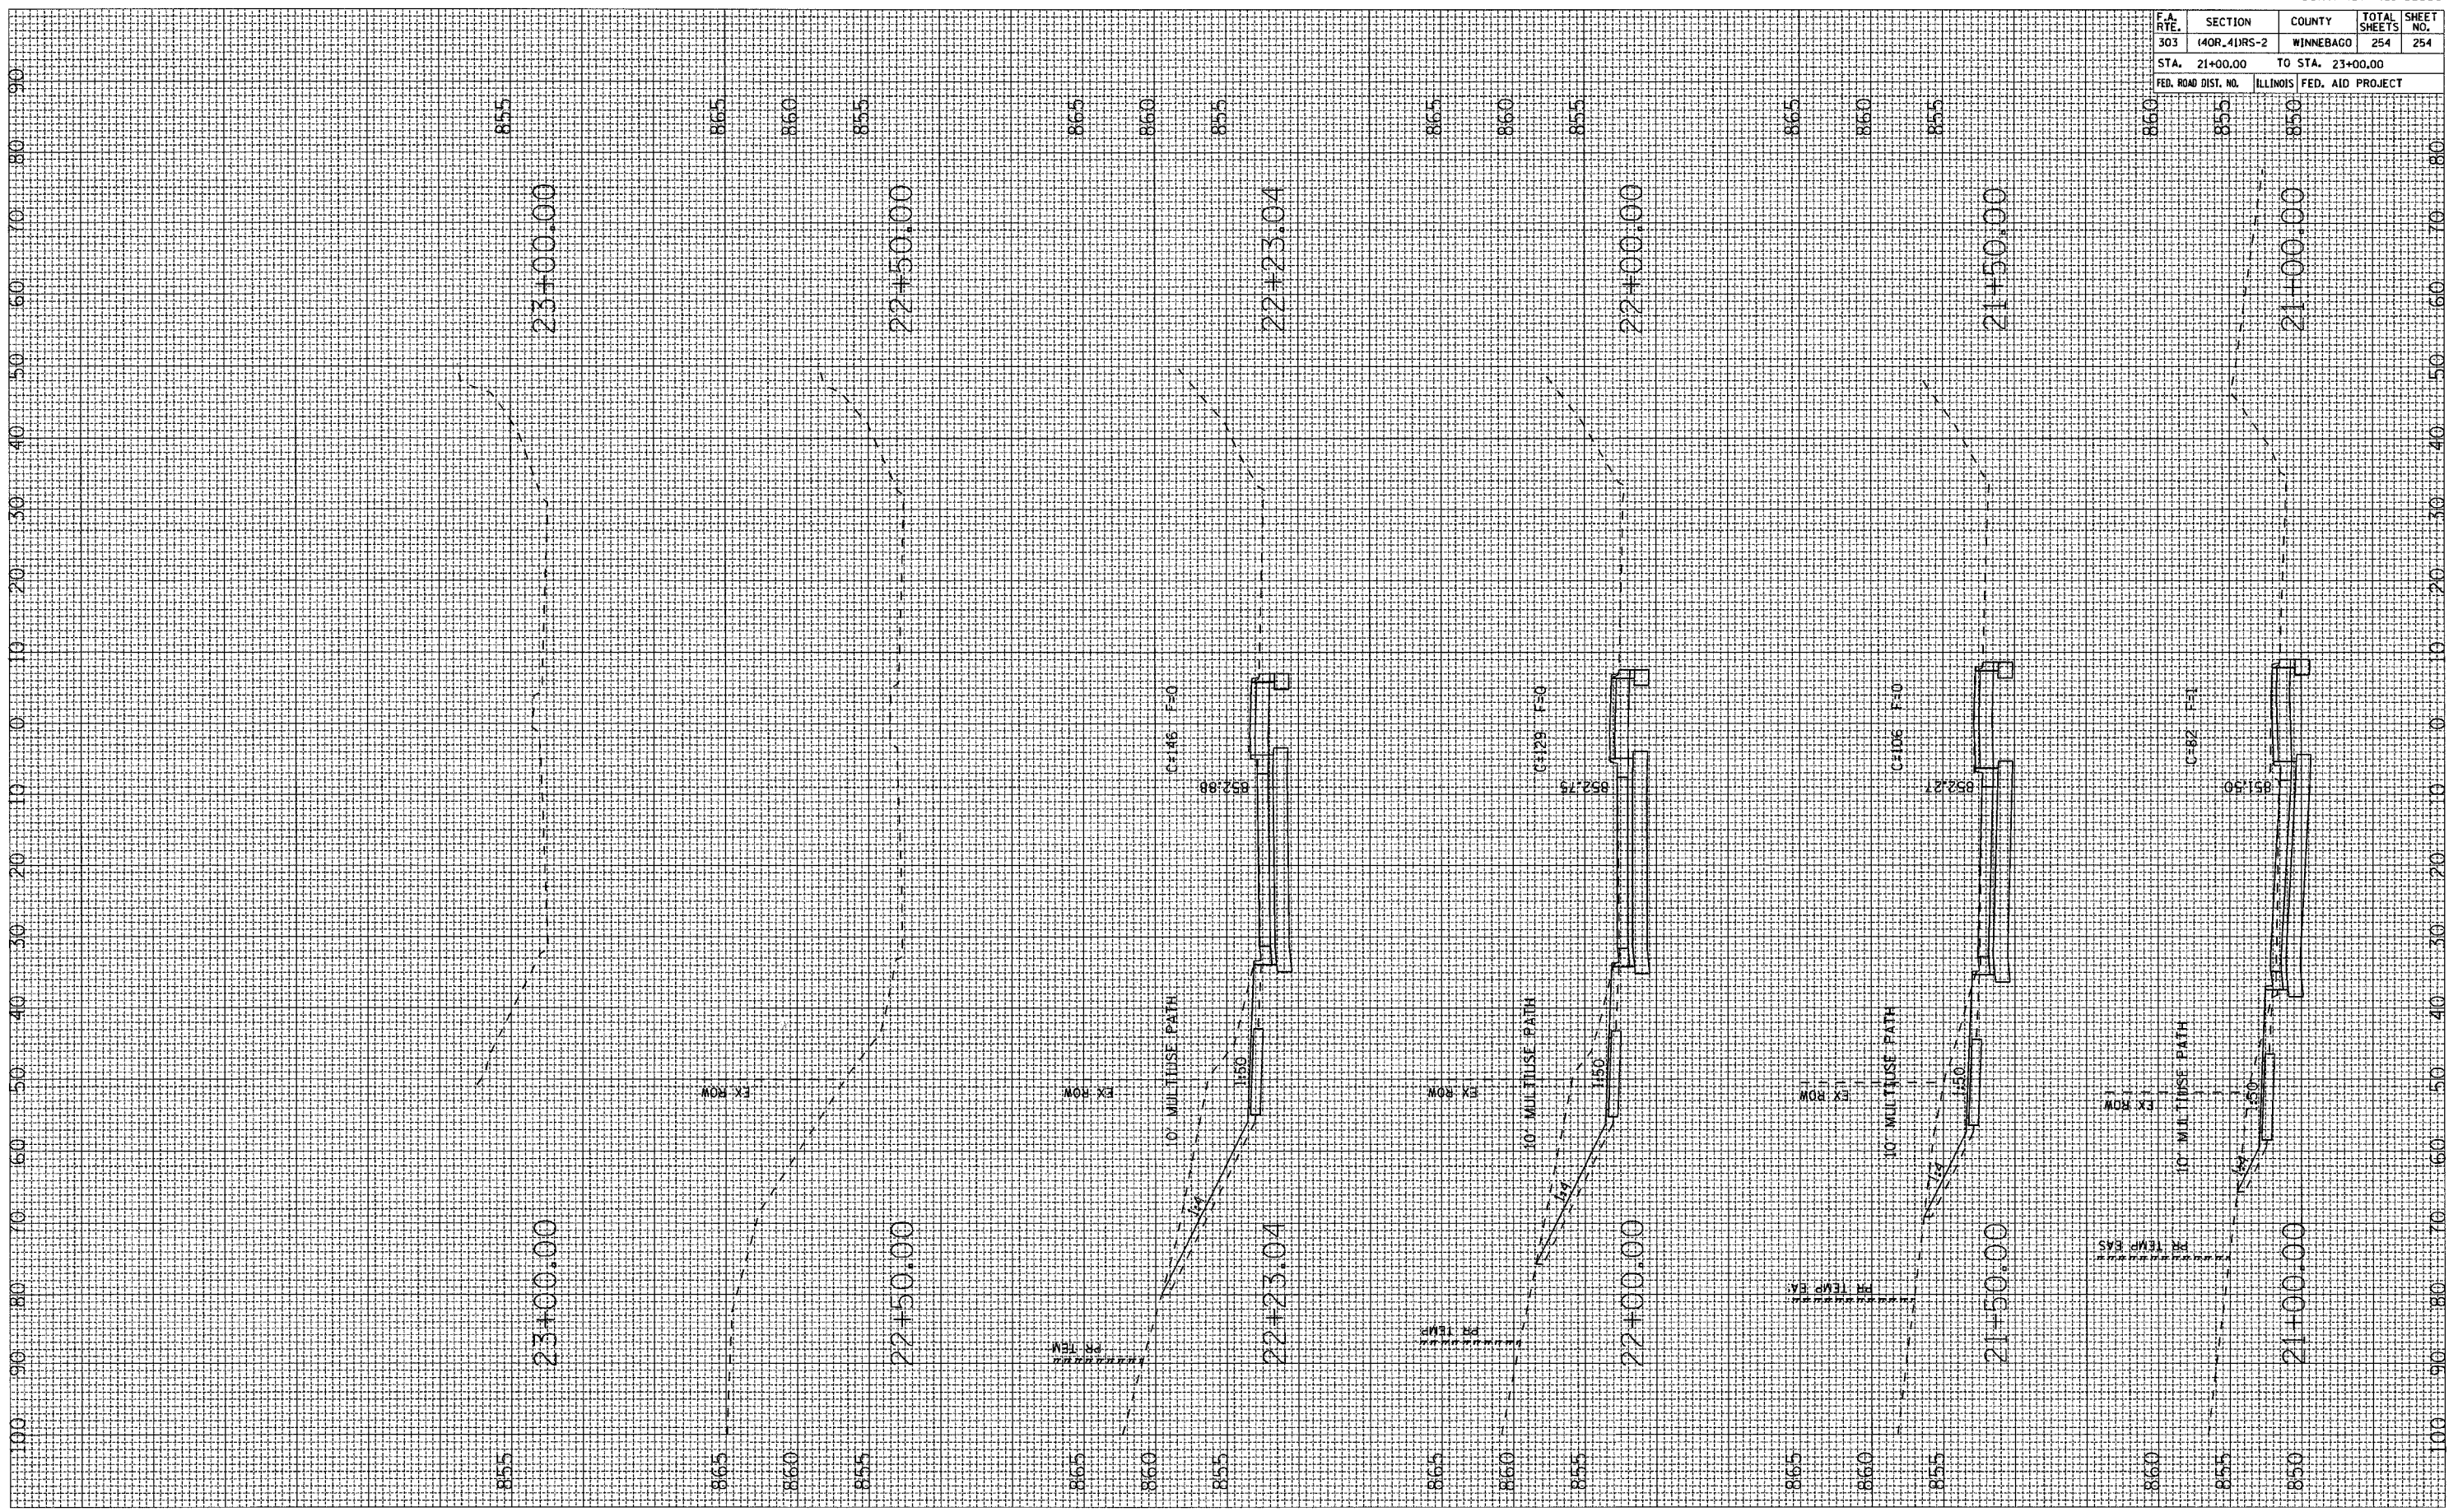

**MULFORD ROAD**