
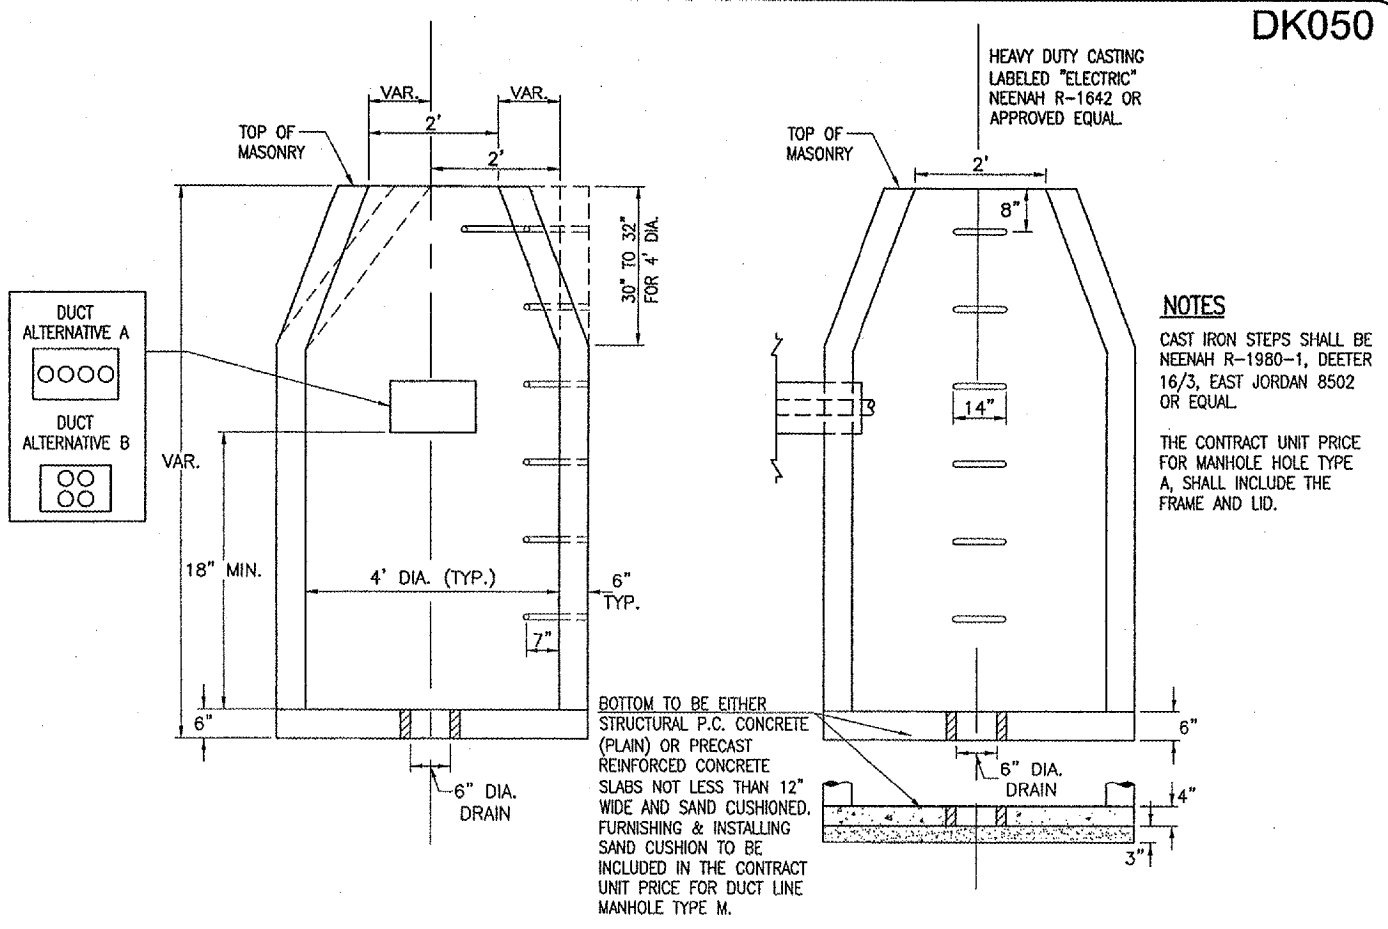
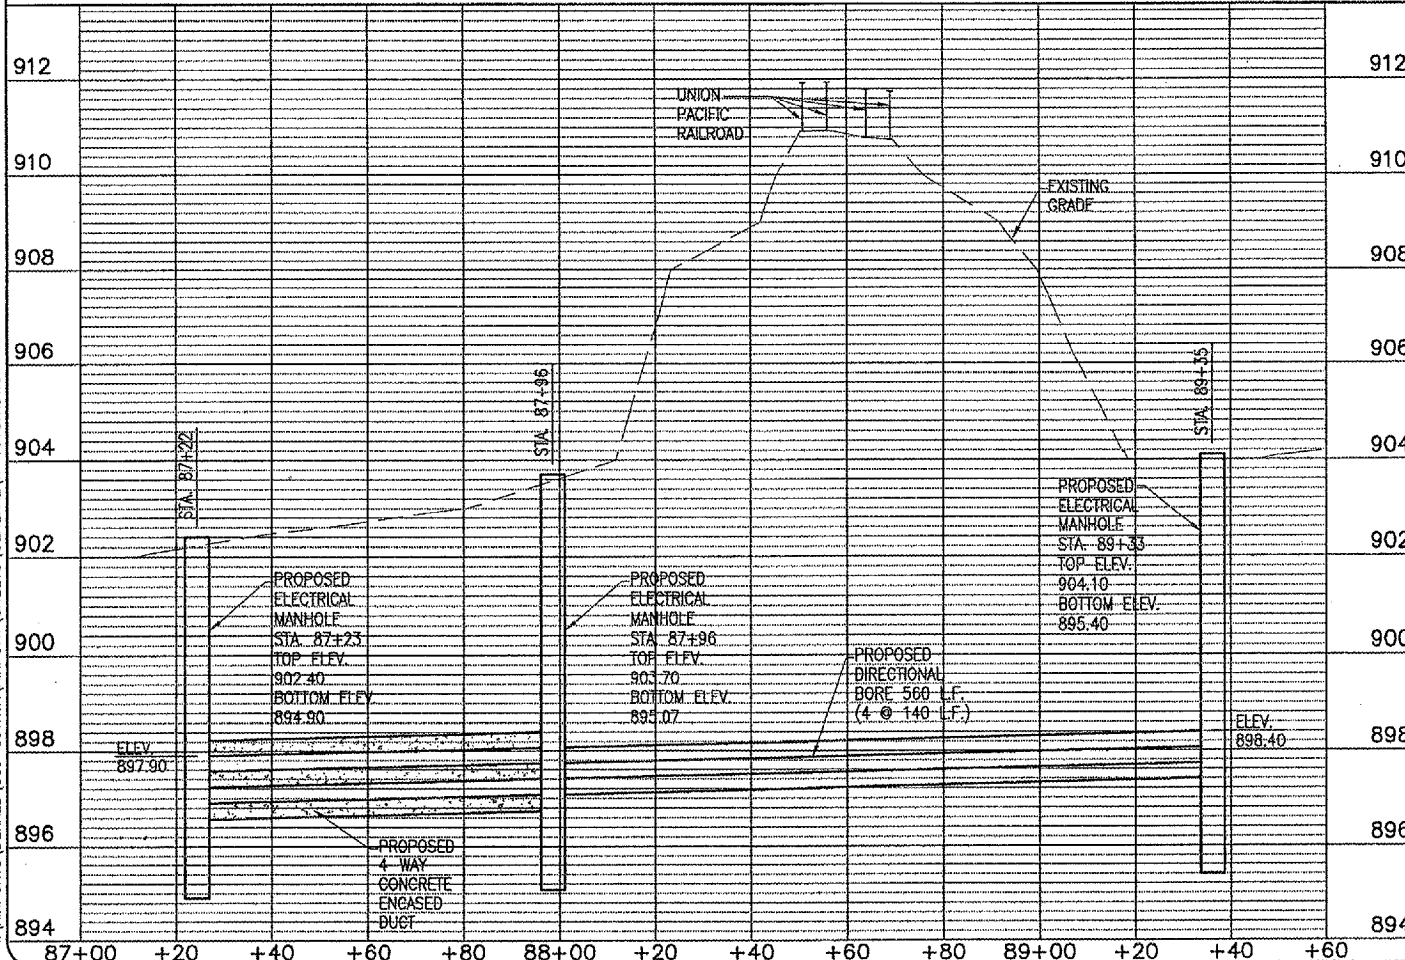


APR 03, 2006 3:49 PM BJK
 I:\AIRPORTS\DEKALB\803-OSTYVA\AIRPORT_SHEETS\GENERAL\101151.DWG

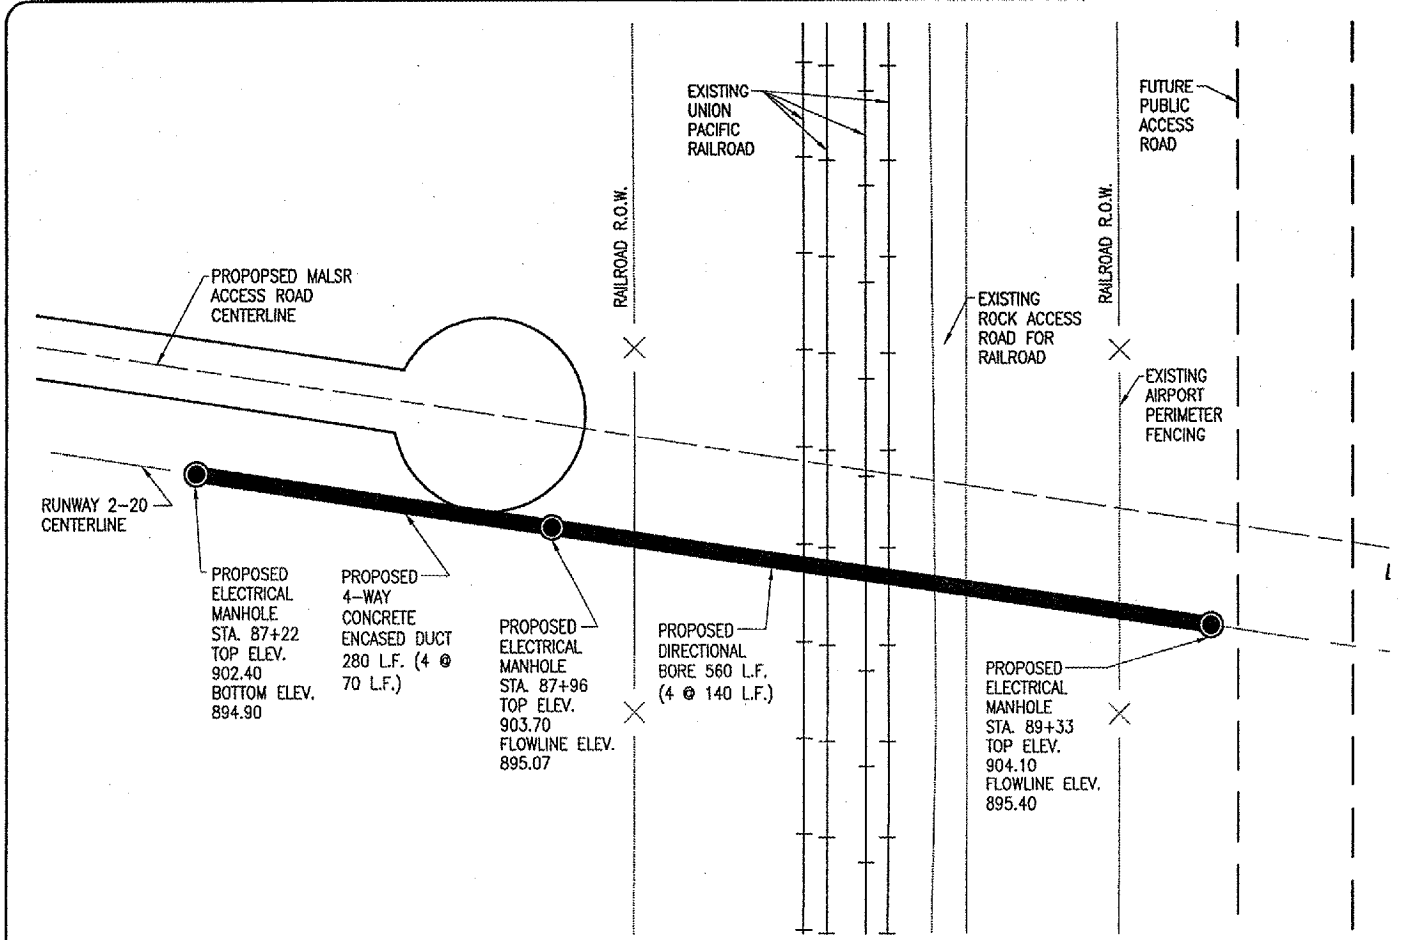


MANHOLE TYPE M
 NOT TO SCALE

THE LOCATION, SIZE AND TYPE OF MATERIAL OF EXISTING UNDERGROUND UTILITIES INDICATED ON THE PLANS IS NOT REPRESENTED AS BEING ACCURATE, SUFFICIENT OR COMPLETE. IT SHALL BE THE CONTRACTOR'S RESPONSIBILITY TO DETERMINE THE ACTUAL LOCATION OF ALL SUCH FACILITIES, INCLUDING SERVICE CONNECTIONS TO UNDERGROUND UTILITIES. PRIOR TO CONSTRUCTION, THE CONTRACTOR SHALL NOTIFY THE UTILITY COMPANIES OF HIS OPERATIONAL PLANS AND SHALL OBTAIN FROM THE RESPECTIVE UTILITY COMPANIES DETAILED INFORMATION AND ASSISTANCE RELATIVE TO THE LOCATION OF THEIR FACILITIES AND THE WORKING SCHEDULE OF THE COMPANIES FOR REMOVAL OR ADJUSTMENT WHERE REQUIRED. IN THE EVENT AN UNEXPECTED UTILITY INTERFERENCE IS ENCOUNTERED DURING CONSTRUCTION, THE CONTRACTOR SHALL IMMEDIATELY NOTIFY THE UTILITY COMPANY OF JURISDICTION. THE ENGINEER SHALL ALSO BE IMMEDIATELY NOTIFIED. ANY SUCH MAINS AND SERVICES SHALL BE RESTORED TO SERVICE AT ONCE AND PAID FOR BY THE CONTRACTOR AT NO ADDITIONAL COST TO THE CONTRACT.

CALL J.U.L.I.E. FOR UTILITY INFORMATION AT 1-800-892-0123.

LEGEND
 [Symbol] EXISTING IMPROVEMENTS

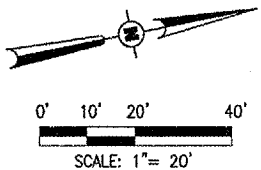

DK050

NOTES
 CAST IRON STEPS SHALL BE NEENAH R-1980-1, DEETER 16/3, EAST JORDAN 8502 OR EQUAL.
 THE CONTRACT UNIT PRICE FOR MANHOLE HOLE TYPE A, SHALL INCLUDE THE FRAME AND LID.

DATE	REVISION	BY

DIMAX
 DEKALB TAYLOR MUNICIPAL AIRPORT
 IL PROJ.: DK0-3448 AIP PROJ.: 3-17-0139-B42

DESIGNER: R-101511.DWG	DATE: 01/06/04
LAYOUT: BAK	01/06/04
DRAWN: BAK	01/06/04
REVIEWED: CAH	02/22/06

HANSON
 Hanson Professional Services Inc.
 1525 South 50th Street
 Springfield, Illinois 62703-2886
 Chicago, Nationwide

REMOVE AND REGRADE
 RUNWAY END 2
 PROPOSED DUCT RUN
 FOR MALSR UNDER
 RAILROAD