


APR 04, 2006 8:44 AM BAK
 I:\AIRPORTS\DEKALB\803-05TAY\AIRPORT\SHEETS\RYW-2\CROSS SECTIONS\R-305XS-CR.DWG

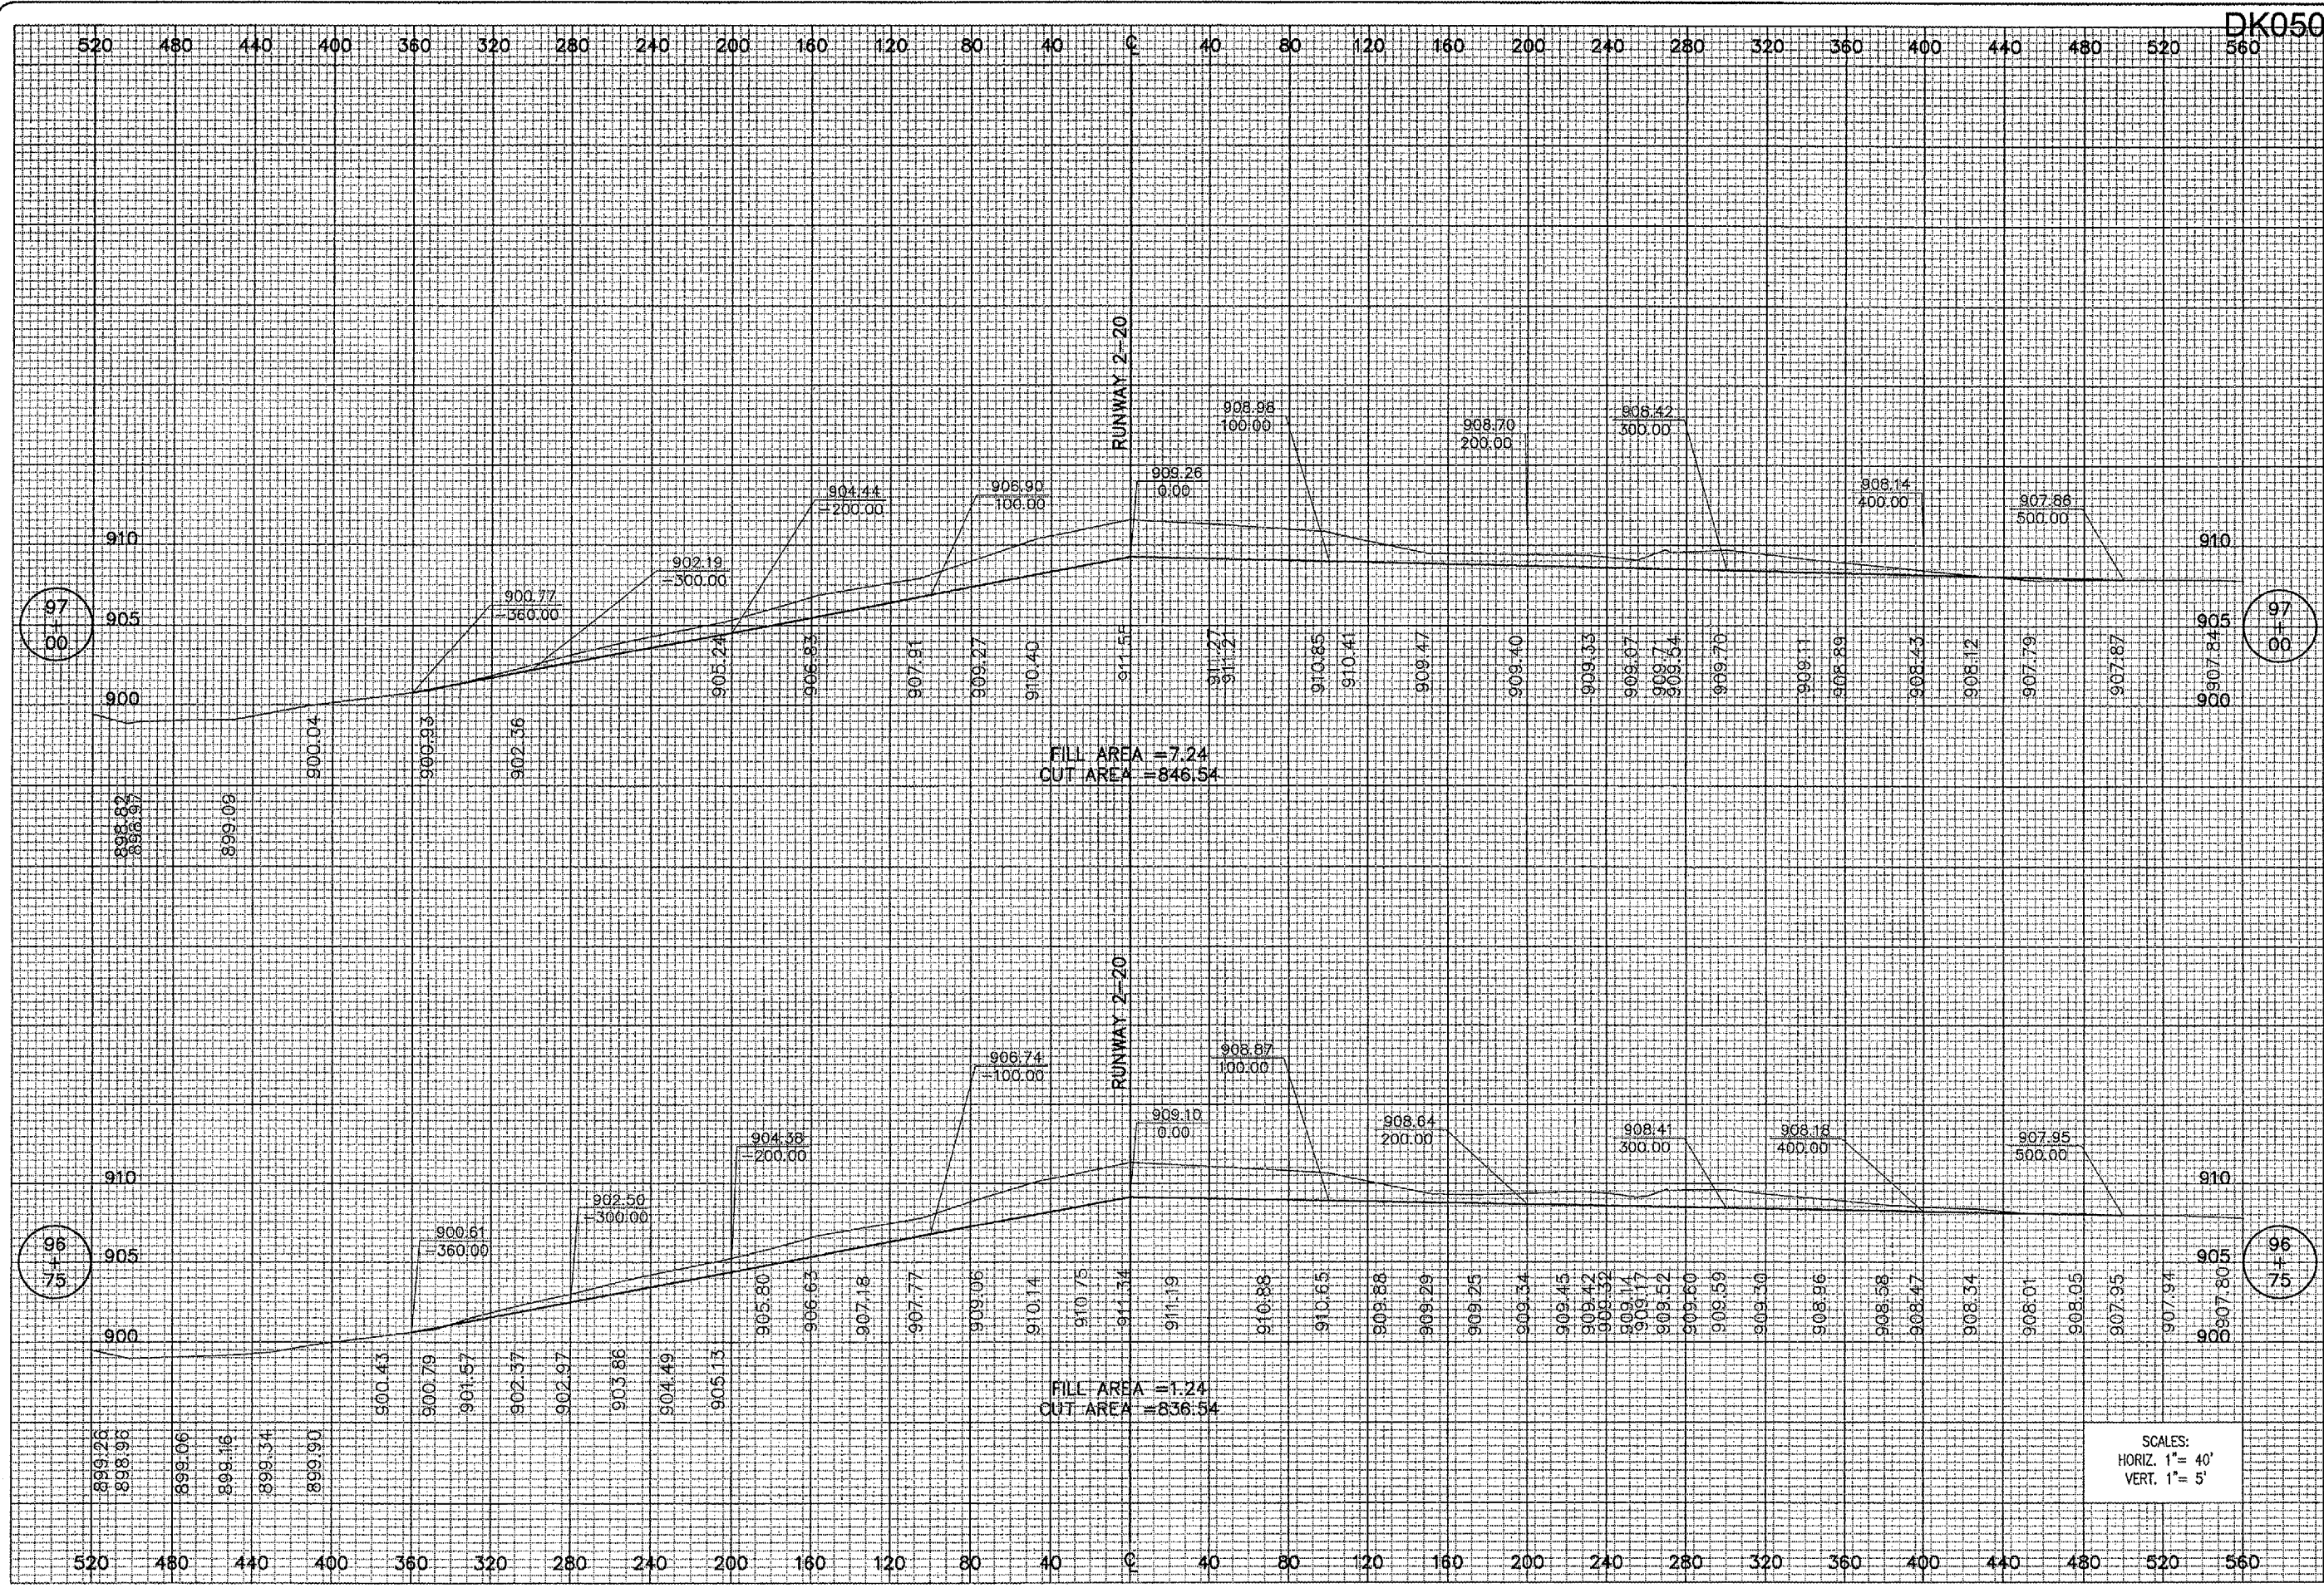

SCALES:
 HORIZ. 1" = 40'
 VERT. 1" = 5'

DATE	REVISION	BY

DIMA
 DEKALB TAYLOR MUNICIPAL AIRPORT
 I.L. PROJ.: DKB-3448 AIP PROJ.: 3-17-0139-B42

I.E.S. Project No. 80305TYAD_0800	
Filename R-305XS-CR.DWG	
Scale H= 1"=40'	V= 1"=5'
Date 5/17/04	
LAYOUT	CAH 5/17/04
DRAWN	BAK 5/17/04
REVIEWED	CAH 03/06/06

HANSON
 Hanson Professional Services Inc.
 1295 South Sixth Street
 Springfield, Illinois 62705-2886
 Offices Nationwide

REMOVE AND REGRADE
 RUNWAY END 2
 PROPOSED CROSS-SECTIONS
 FOR RUNWAY 2-20
 STA. 96+75 TO STA. 97+00