


APR 04, 2006 8:48 AM BAK  
 I:\AIRPORTS\DEKALB\803-0517X\AIRPORT\SHEETS\RWY - 2\CROSS SECTIONS\R-306XS-CR.DWG

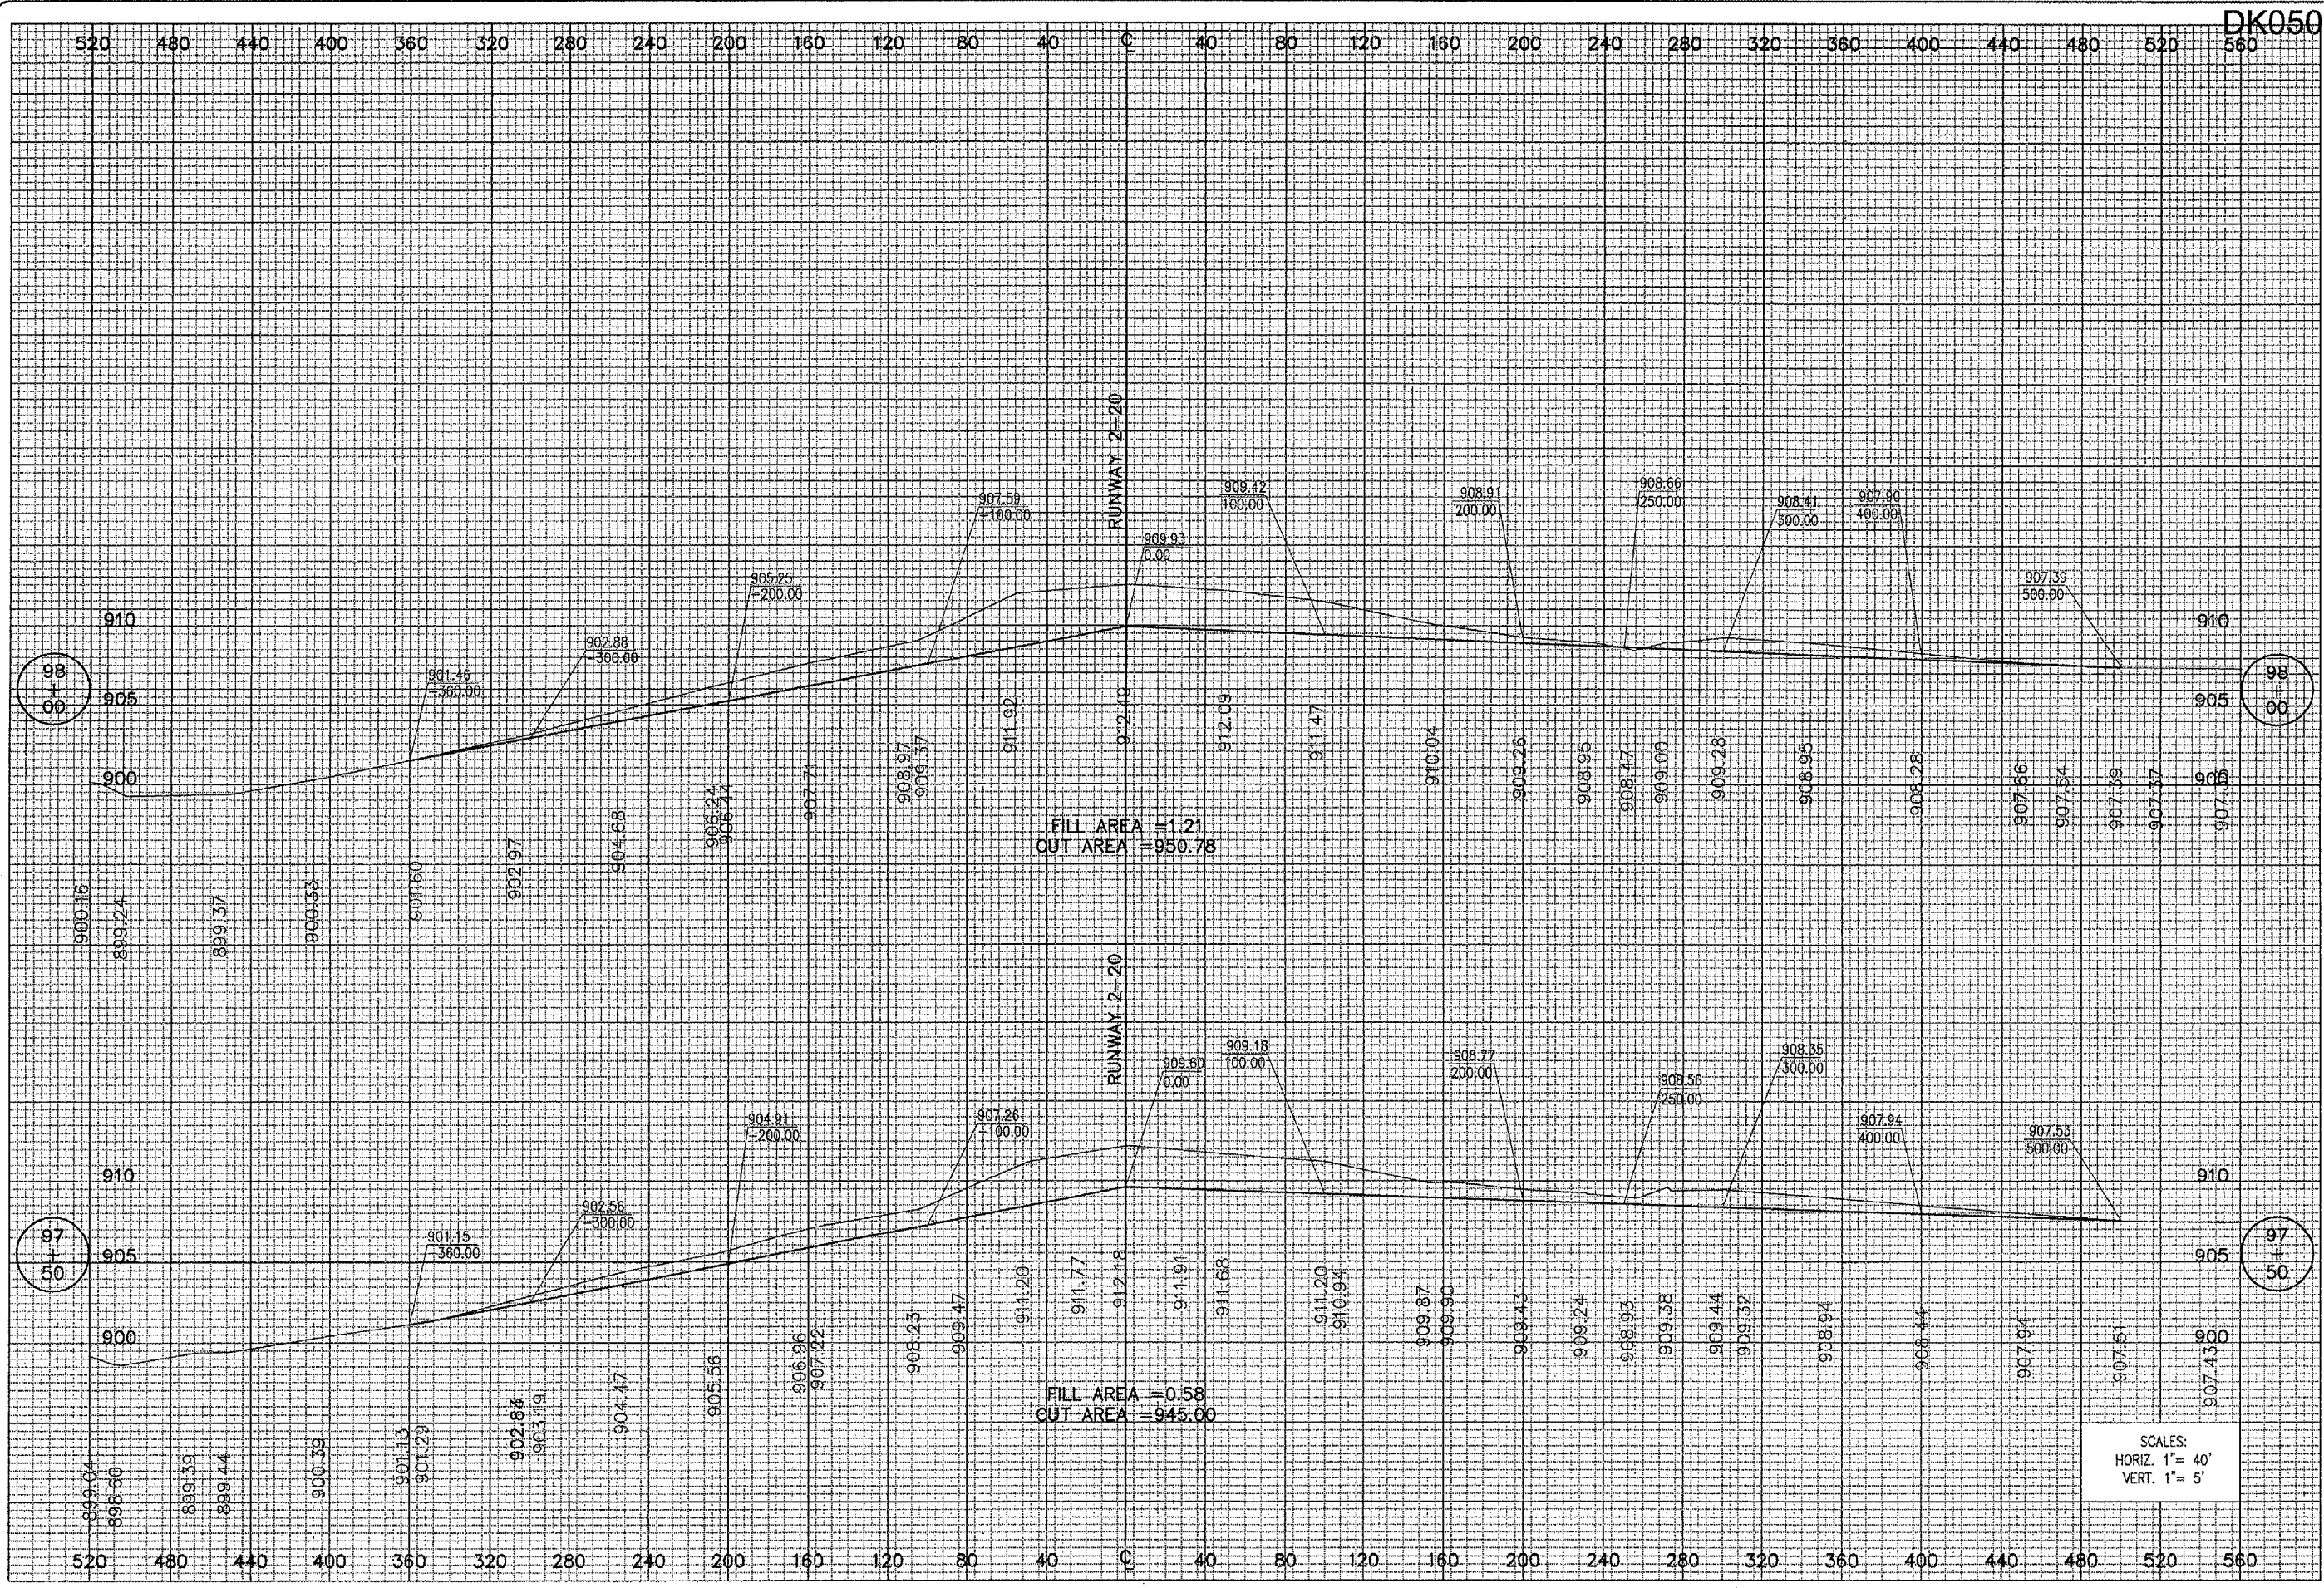

SCALES:  
 HORIZ. 1" = 40'  
 VERT. 1" = 5'

DATE	REVISION	BY

**DIMAX**  
 DEKALB TAYLOR MUNICIPAL AIRPORT  
 IL. PROJ.: DKB-3448  
 AIR PROJ.: 3-17-01:39-B42

HP's Project No. 80305TXAD_0800	
Filename R-306XS-CR.DWG	
Scale H=1"=40' V=1"=5'	
Date 05/17/04	
LAYOUT JMB 05/17/04	
DRAWN JMB 05/17/04	
REVIEWED CAH 03/06/06	

**HANSON**  
 Hanson Professional Services Inc.  
 1501 E. 5th St.  
 Springfield, Illinois 62703-2886  
 Offices Nationwide

REMOVE AND REGRADE  
 RUNWAY END 2  
 PROPOSED CROSS-SECTIONS  
 FOR RUNWAY 2-20  
 STA. 97+50 TO STA. 98+00