


APR 04, 2006 9:07 AM BAK  
 I:\AIRPORTS\DEKALB\803-051YXA\AIRPORT\SHEETS\RWY -2\CROSS SECTIONS\R-311XS--CR.DWG

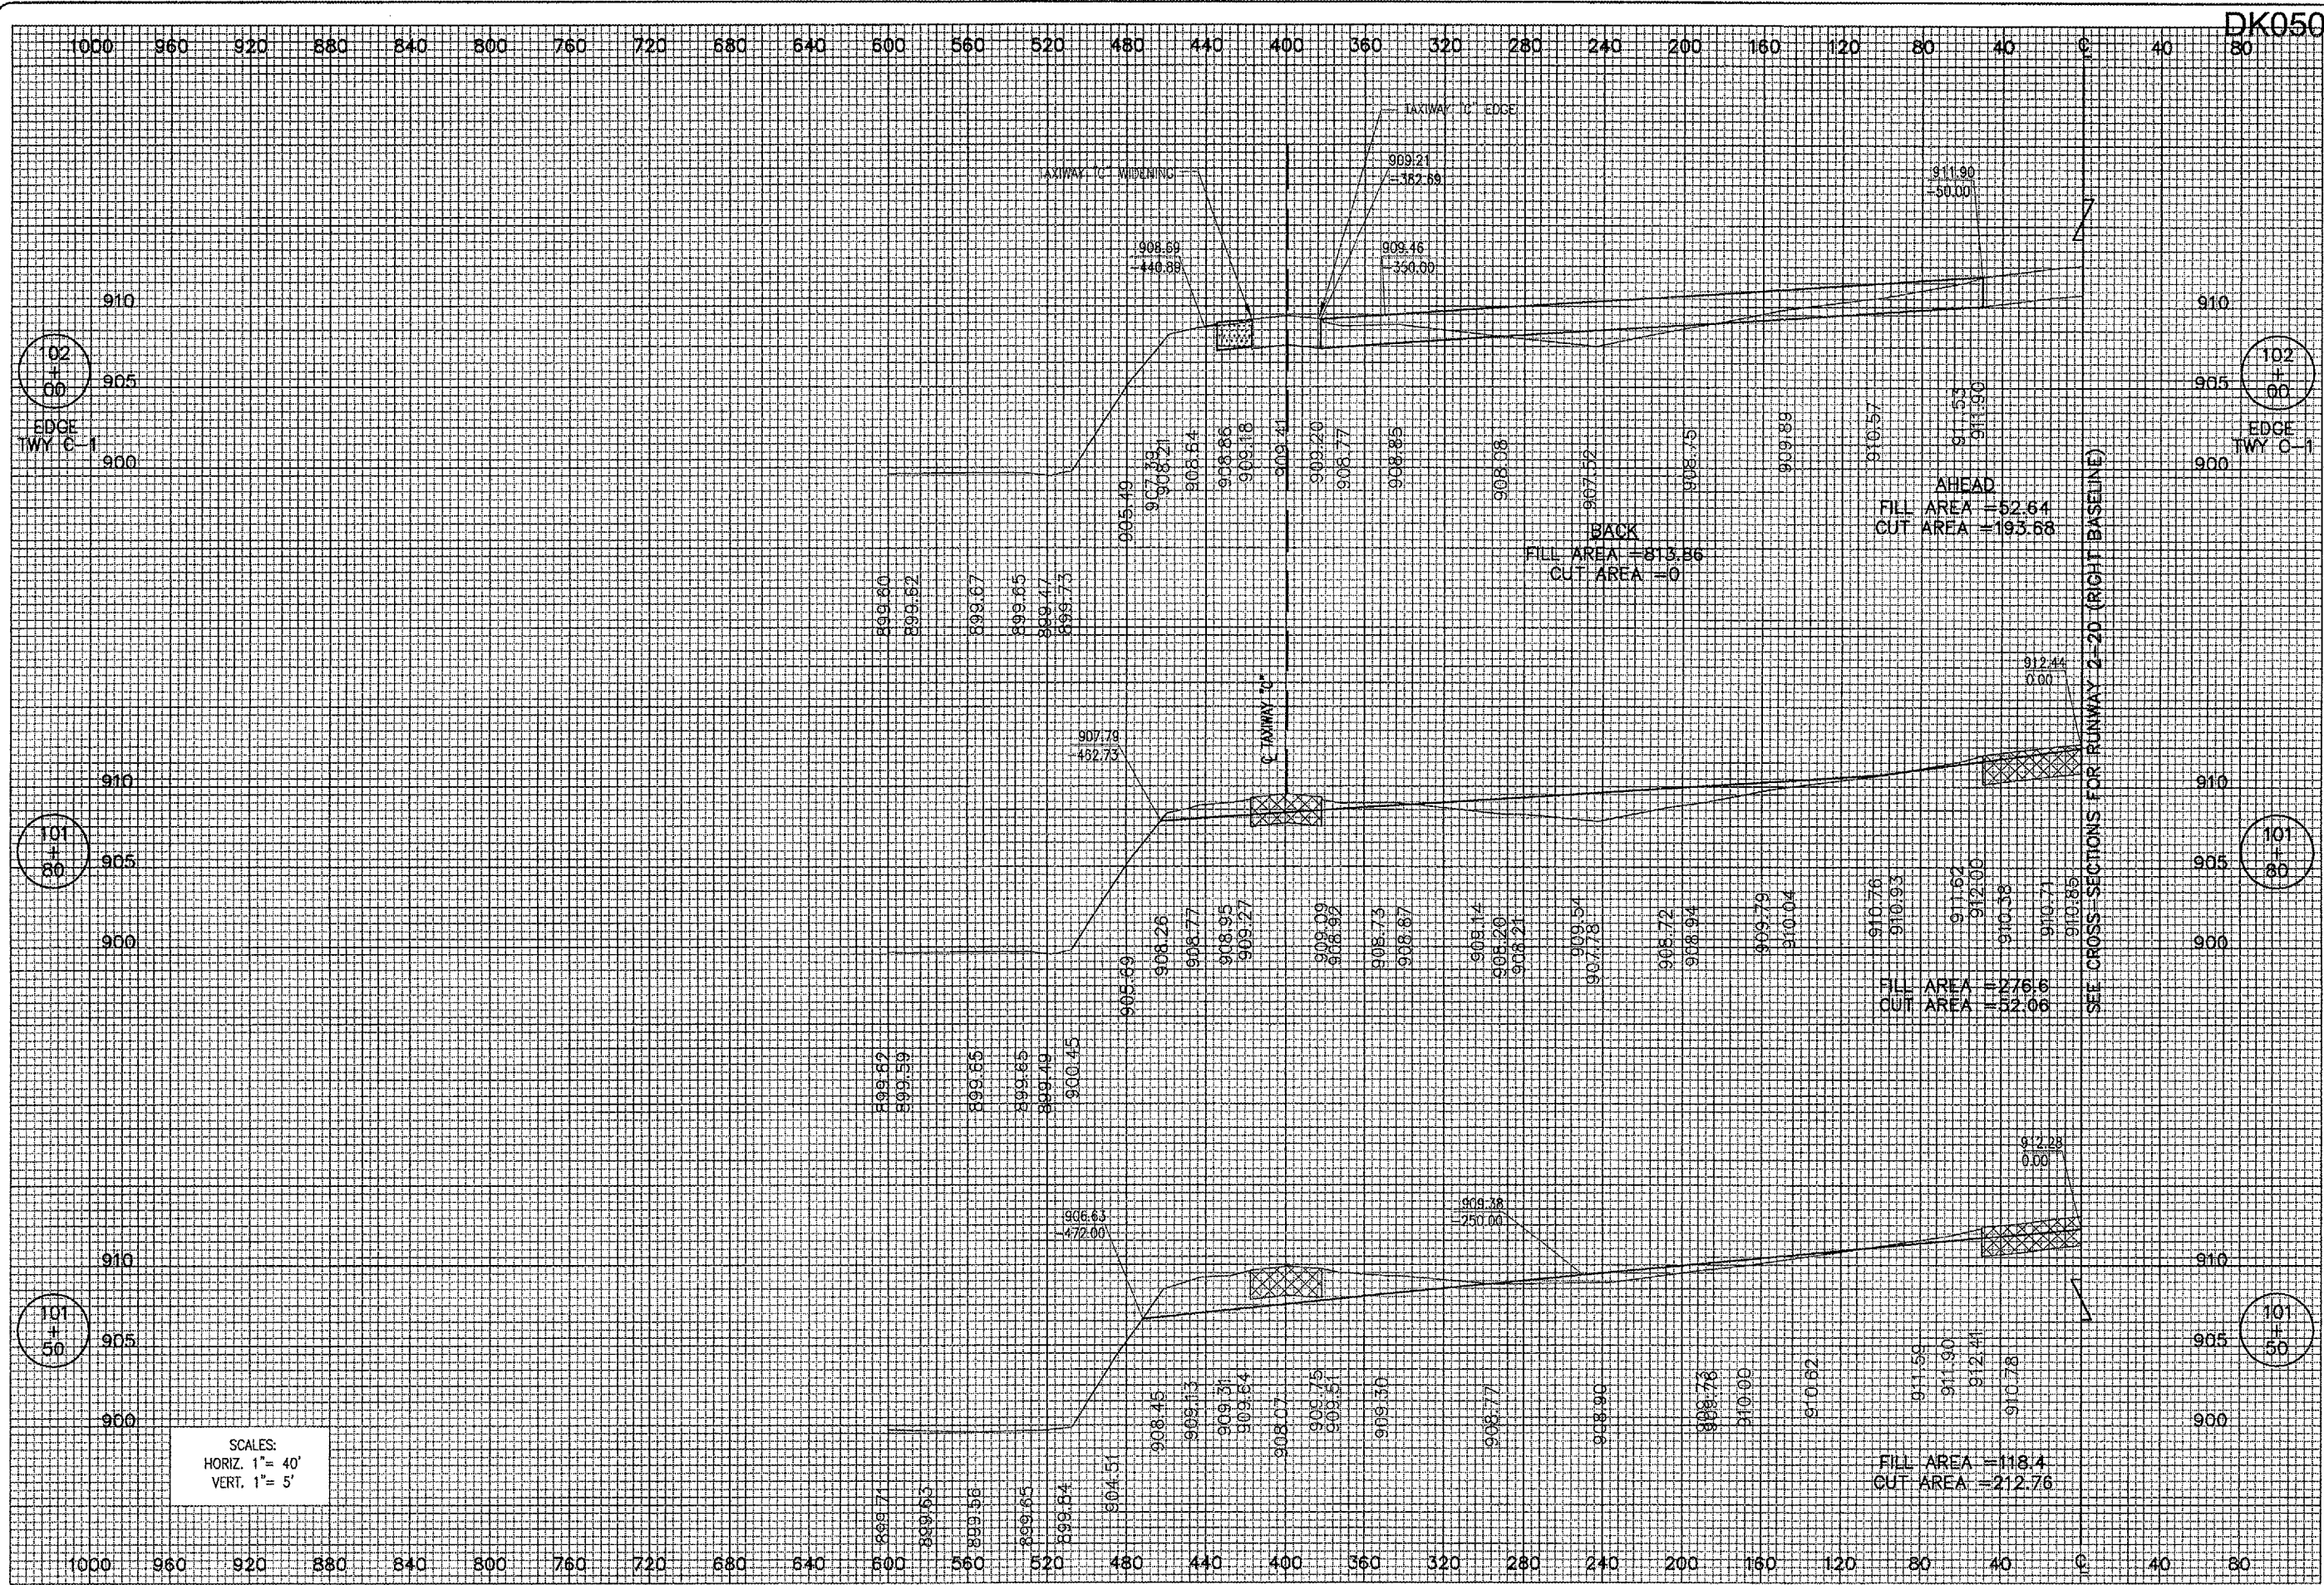

SCALES:  
 HORIZ. 1" = 40'  
 VERT. 1" = 5'

DATE	REVISION	BY

**DIMA**  
 DEKALB TAYLOR MUNICIPAL AIRPORT  
 IL PROJ.: DKB-3448 AIP PROJ.: 3-17-0139-B42

FILE Project No. 803057XAYD 0800	FILE Project No. 803057XAYD 0800
FILE Name R-311XS-GR.DWG	FILE Name R-311XS-GR.DWG
Scale H. 1" = 40' V. 1" = 5'	Scale H. 1" = 40' V. 1" = 5'
Date 02/17/06	Date 02/17/06
LAYOUT MDR 02/17/06	LAYOUT MDR 02/17/06
DRAWN MDR 02/17/06	DRAWN MDR 02/17/06
REVIEWED CAH 03/06/06	REVIEWED CAH 03/06/06

**HANSON**  
 Hanson Professional Services Inc.  
 1625 South State Street  
 Springfield, MA 01102  
 Offices Nationwide

REMOVE AND REGRADE  
 RUNWAY END 2  
 PROPOSED CROSS-SECTIONS  
 FOR RUNWAY 2-20 (LEFT)  
 STA. 101+50 TO STA. 102+00