


APR 04, 2006 10:16 AM BAK  
 I:\AIRPORTS\DEKALB\803-051X\AIRPORT\SHEETS\RWY -2\CROSS SECTIONS\R-316XS-GR.DWG

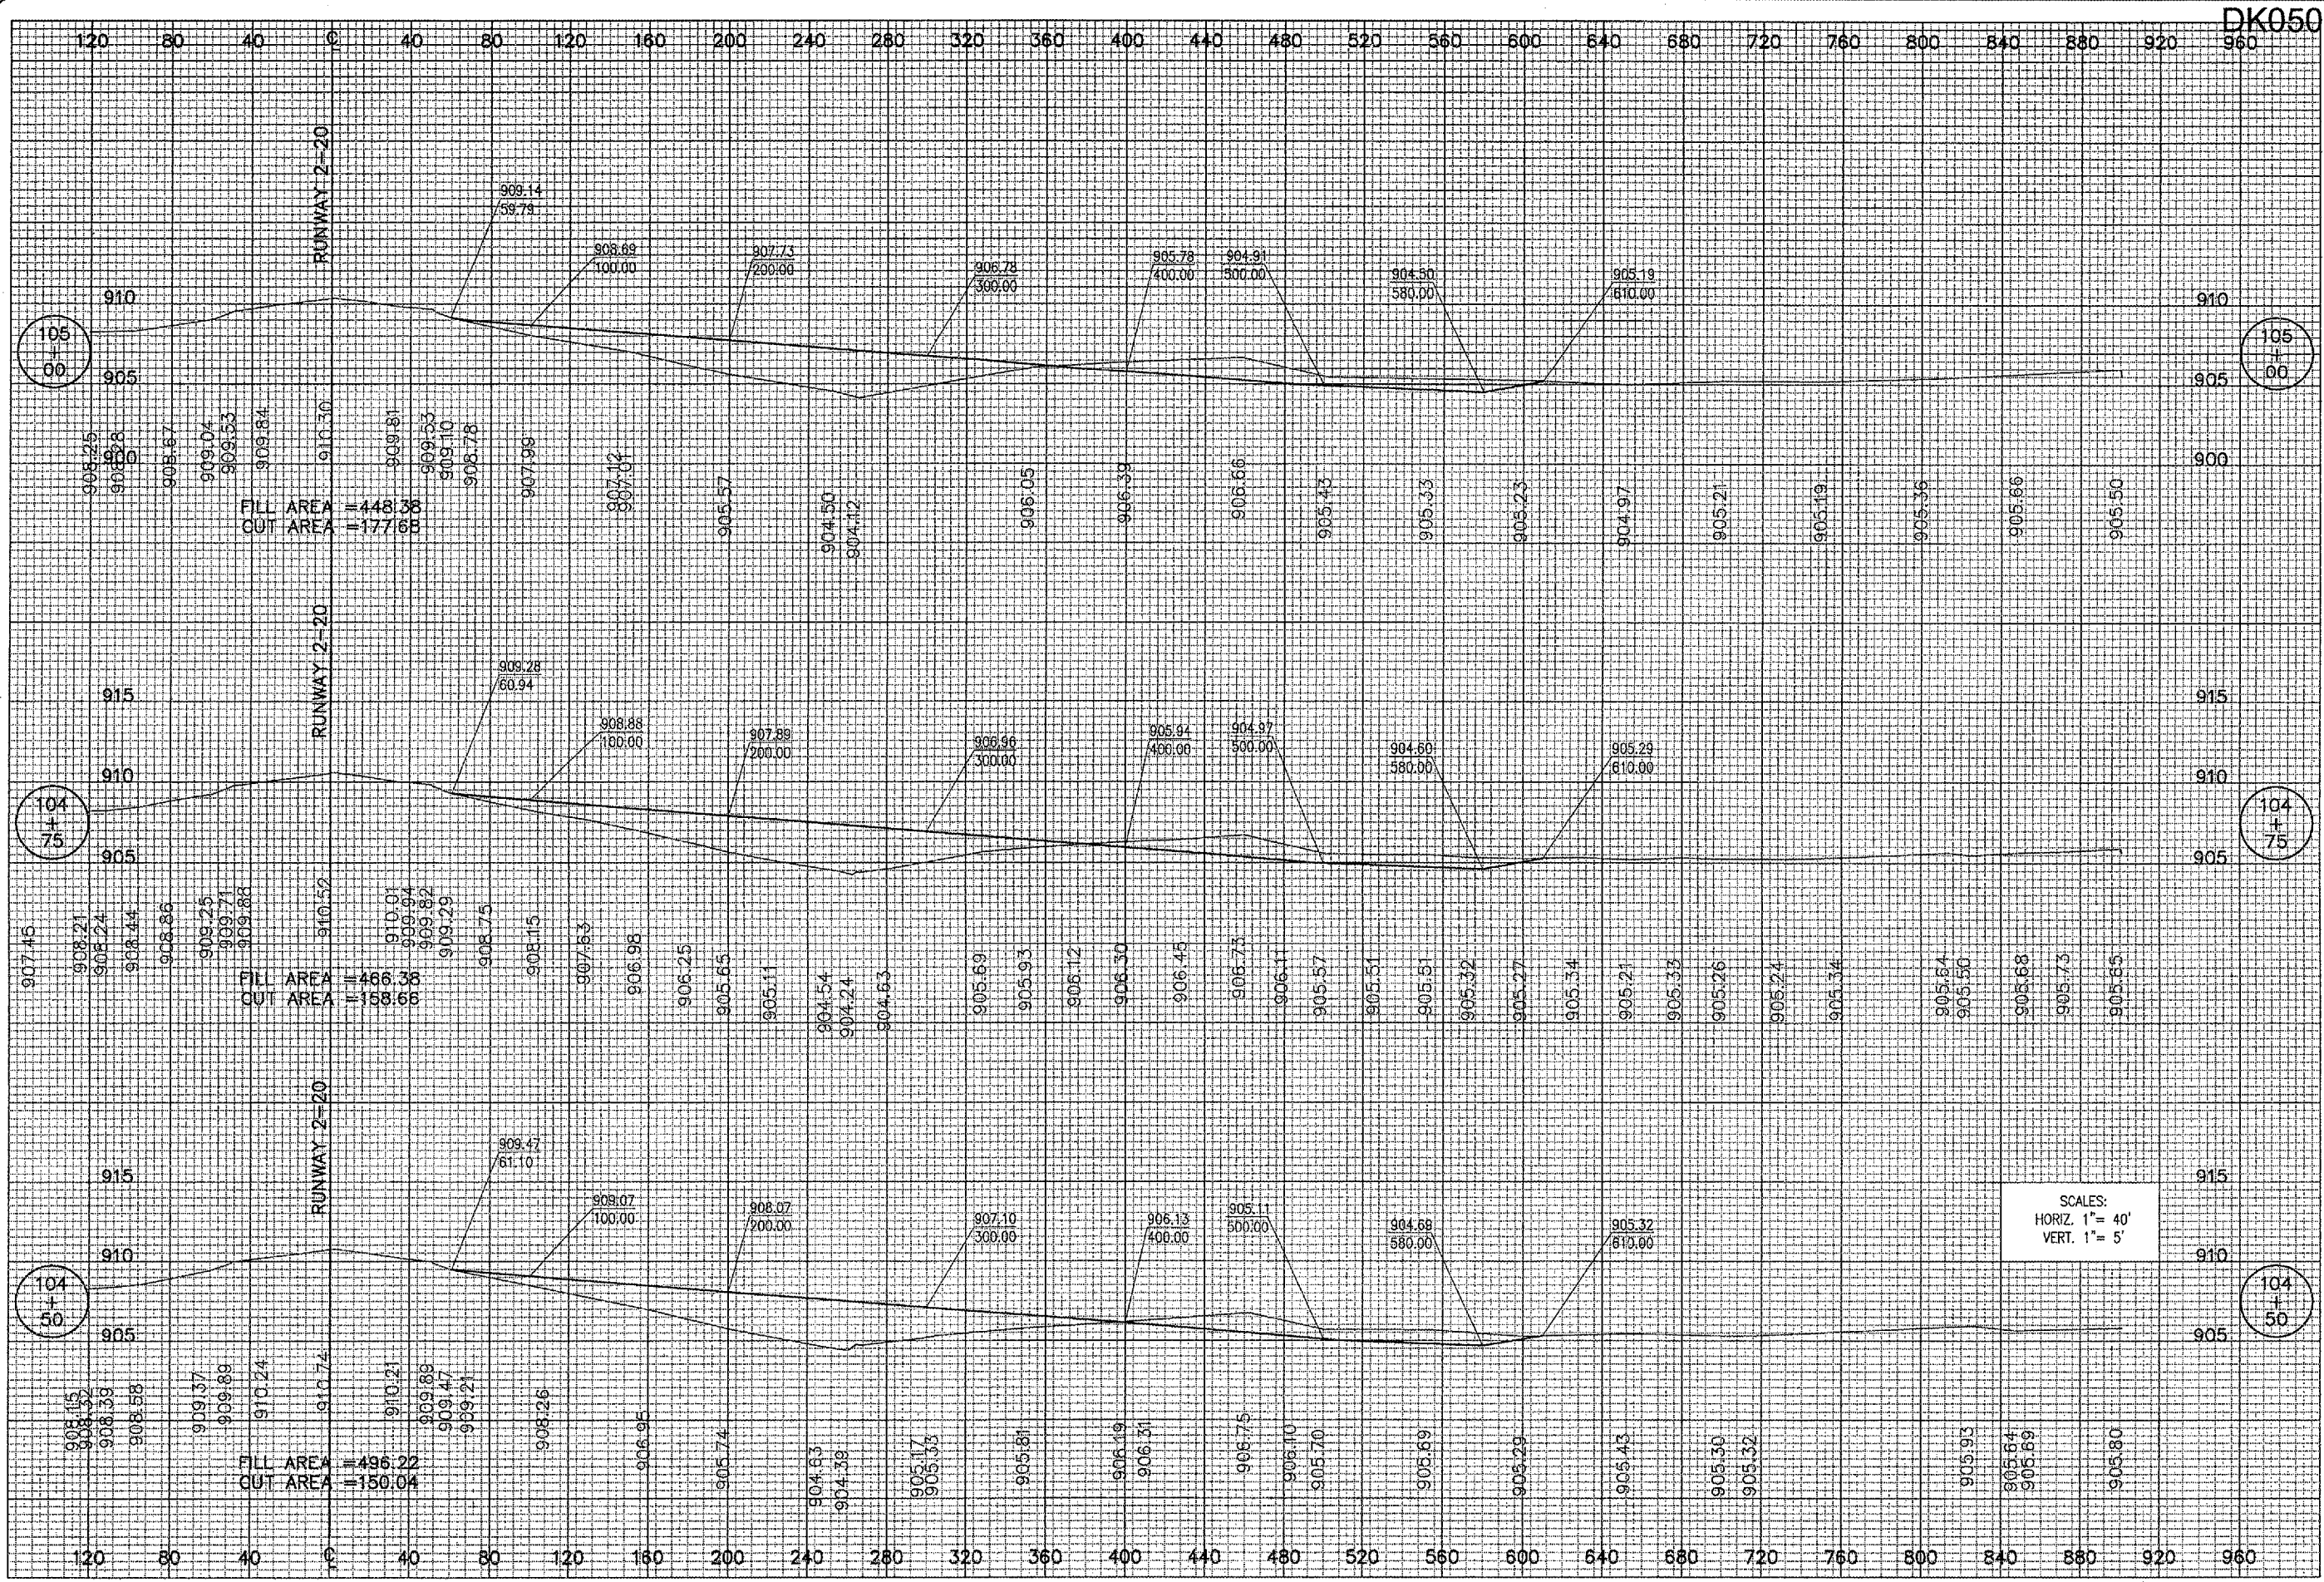

DK050

DATE	REVISION	BY

**DIMAX**  
 DEKALB TAYLOR MUNICIPAL AIRPORT  
 IL PROJ.: DKB-3448  
 AIR PROJ.: 3-17-0139-B42

HP's Project No.	803051XAD_0800
Filename	R-316XS-GR.DWG
Scale	1"=40'H, 1"=5'V
Date	08/23/04
LAYOUT	TJW 08/19/04
DRAWN	CCC 08/23/04
REVIEWED	CAH 03/06/06

**HANSON**  
 Hanson Professional Services Inc.  
 225 So. State Street  
 Springfield, Illinois 62703-2886  
 Offices Nationwide

REMOVE AND REGRADE  
 RUNWAY END 2  
 PROPOSED CROSS-SECTIONS  
 FOR RUNWAY 2-20 (RIGHT)  
 STA. 104+50 TO STA. 105+00

SCALES:  
 HORIZ. 1"= 40'  
 VERT. 1"= 5'