


APR 07, 2006 11:07 AM BAK
I:\AIRPORTS\DEKALB\B03-05TYA\AIRPORT\SHEETS\RWY -2\CROSS SECTIONS\R-315XS-RWY-9-27.DWG

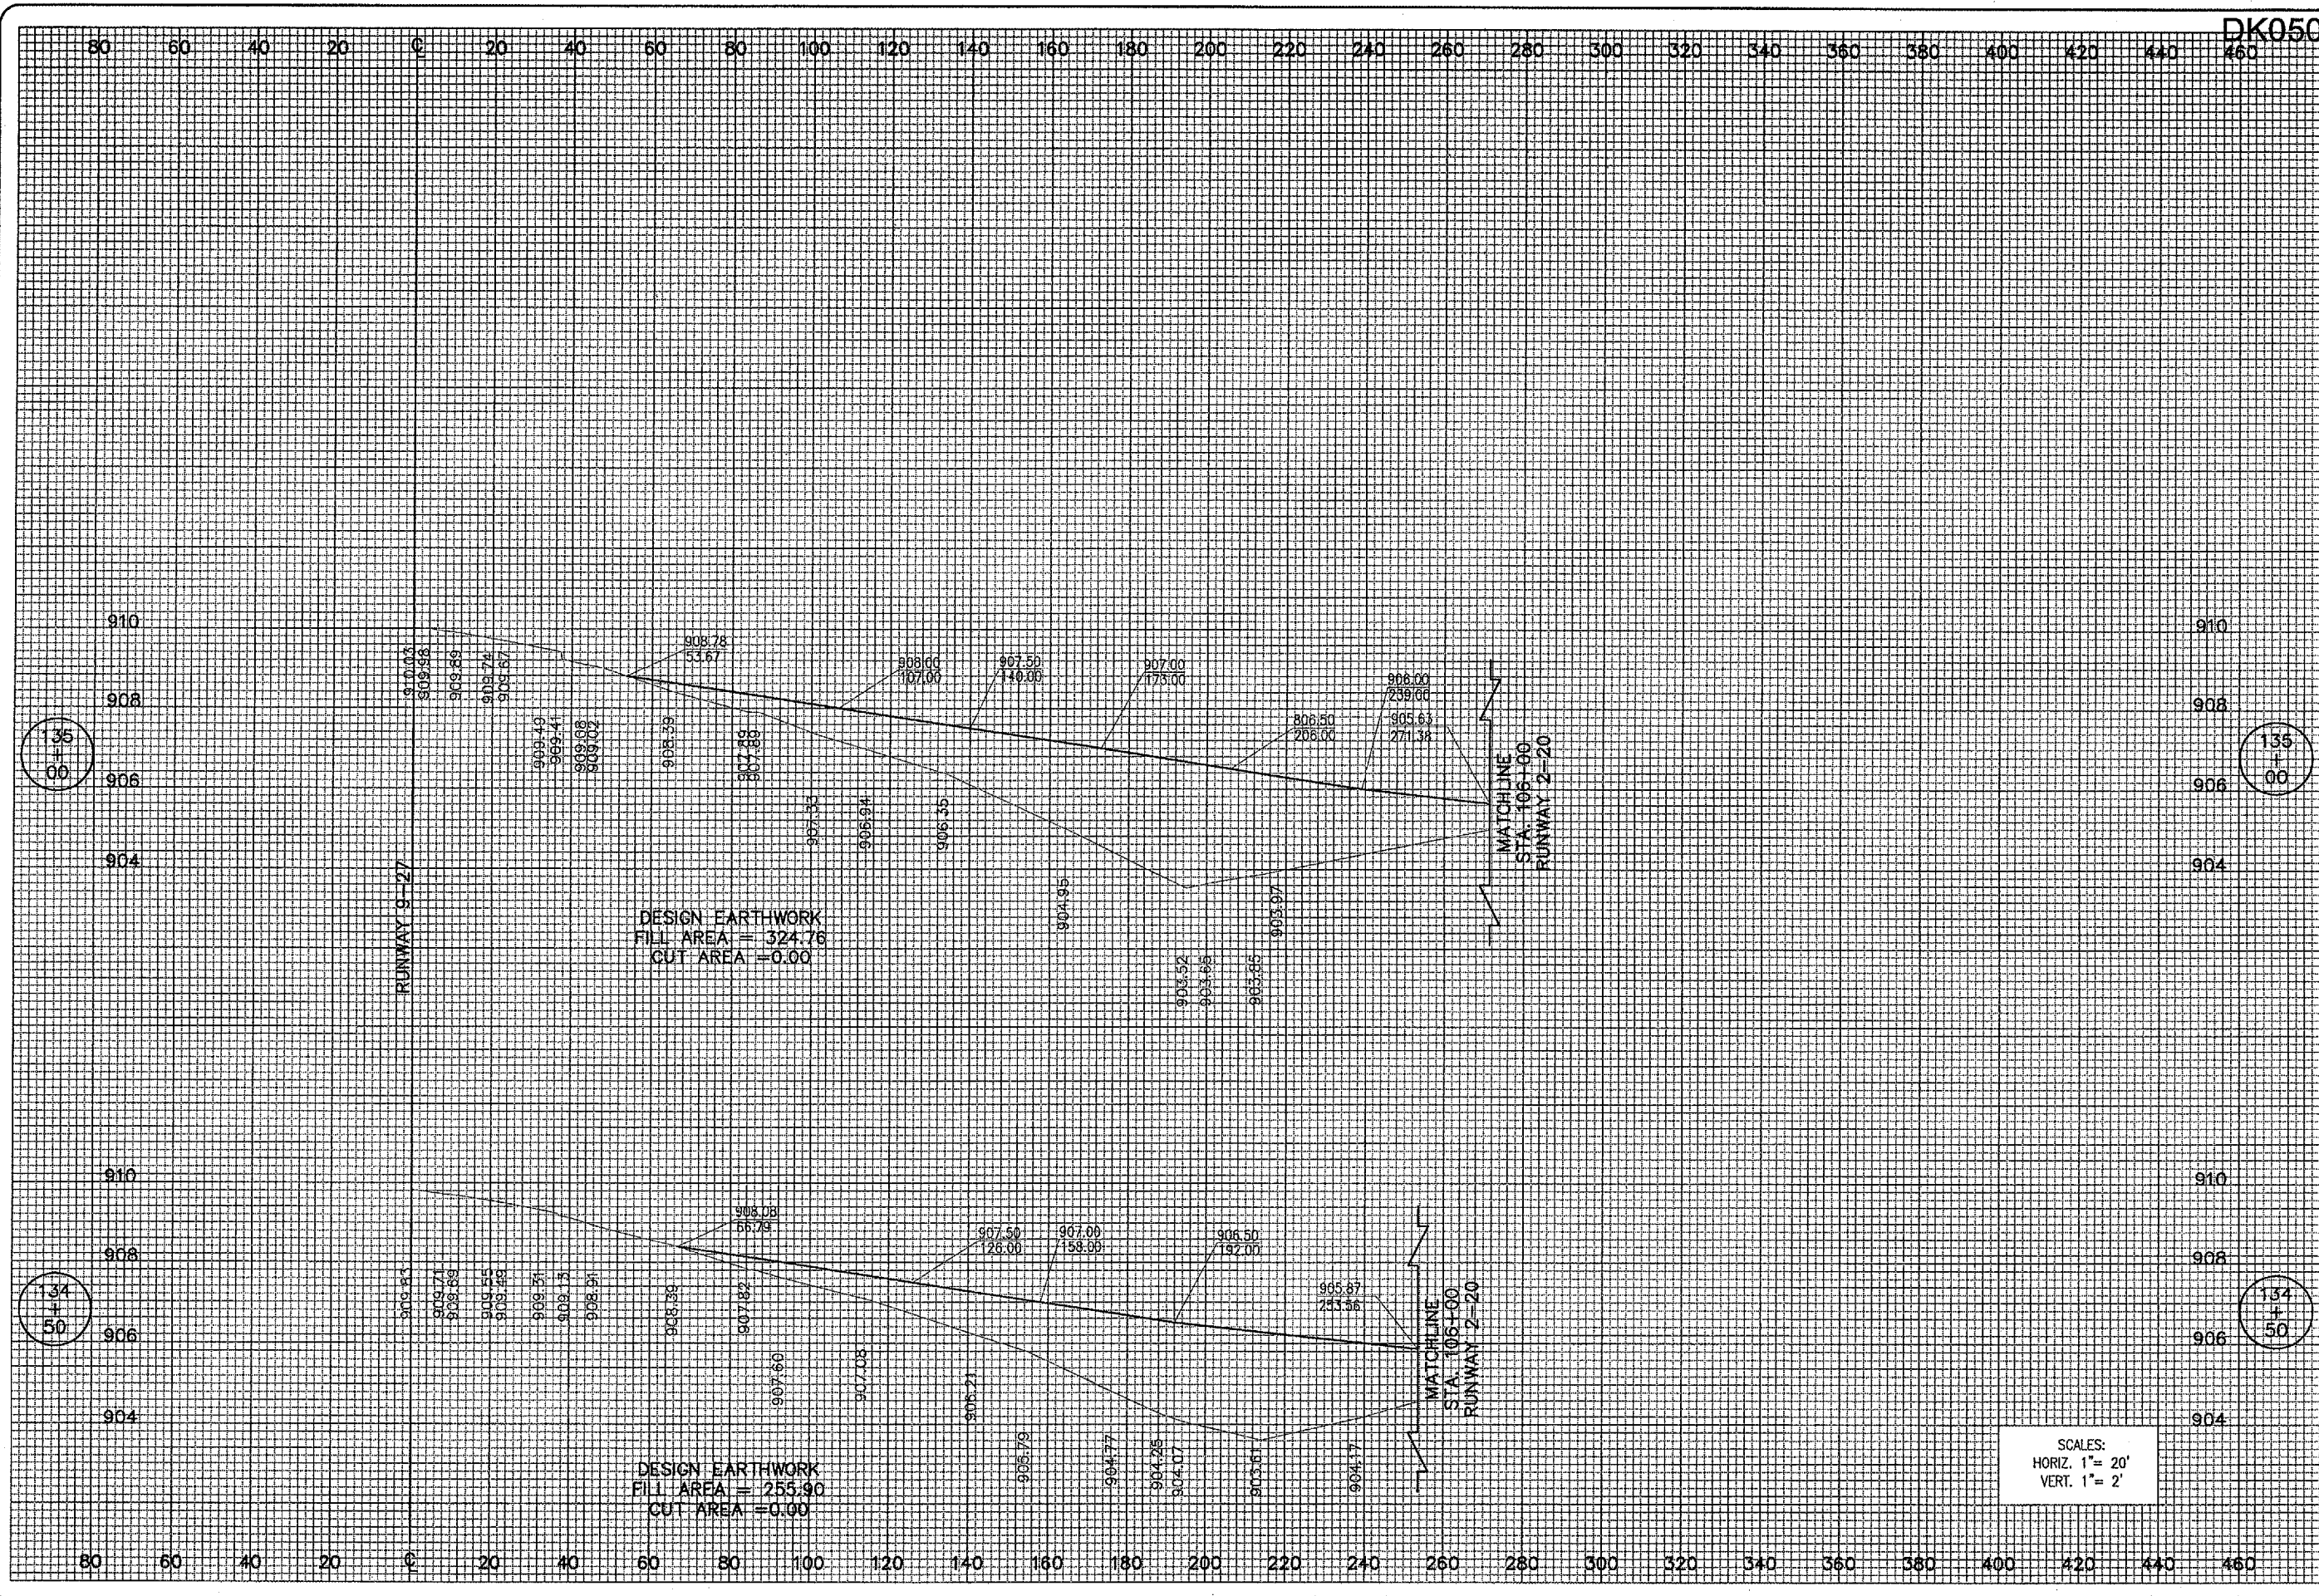

SCALES:
HORIZ. 1" = 20'
VERT. 1" = 2'

DK050
460

DATE	REVISION



DEKALB TAYLOR MUNICIPAL AIRPORT

IL. PROJ.: DKB-3448 AIP PROJ.: 3-17-0139-B42

IFES Project No. 80305XXAD_0800
Plans: R-315XS-RWY-9-27.DWG
Scale: H= 1"= 20' V= 1"= 2'
Date: 5/7/04

LAYOUT	CAH	5/7/04
DRAWN	BAK	5/7/04
REVIEWED	CAH	03/06/06



Hanson Professional Services Inc.
1625 South Sixth Street
Springfield, Illinois 62705-2886
Offices Nationwide

REMOVE AND REGRADE
RUNWAY END 2
PROPOSED CROSS-SECTIONS
FOR RUNWAY 9-27 RT. OF CL
STA. 134+50 TO STA. 135+00