


APR 07, 2006 11:15 AM BAK
 I:\AIRPORTS\DEKALB\803-05TRXA\AIRPORT\SHEETS\RWY-2\CROSS SECTIONS\RWY-317XS-RWY-9-27.DWG

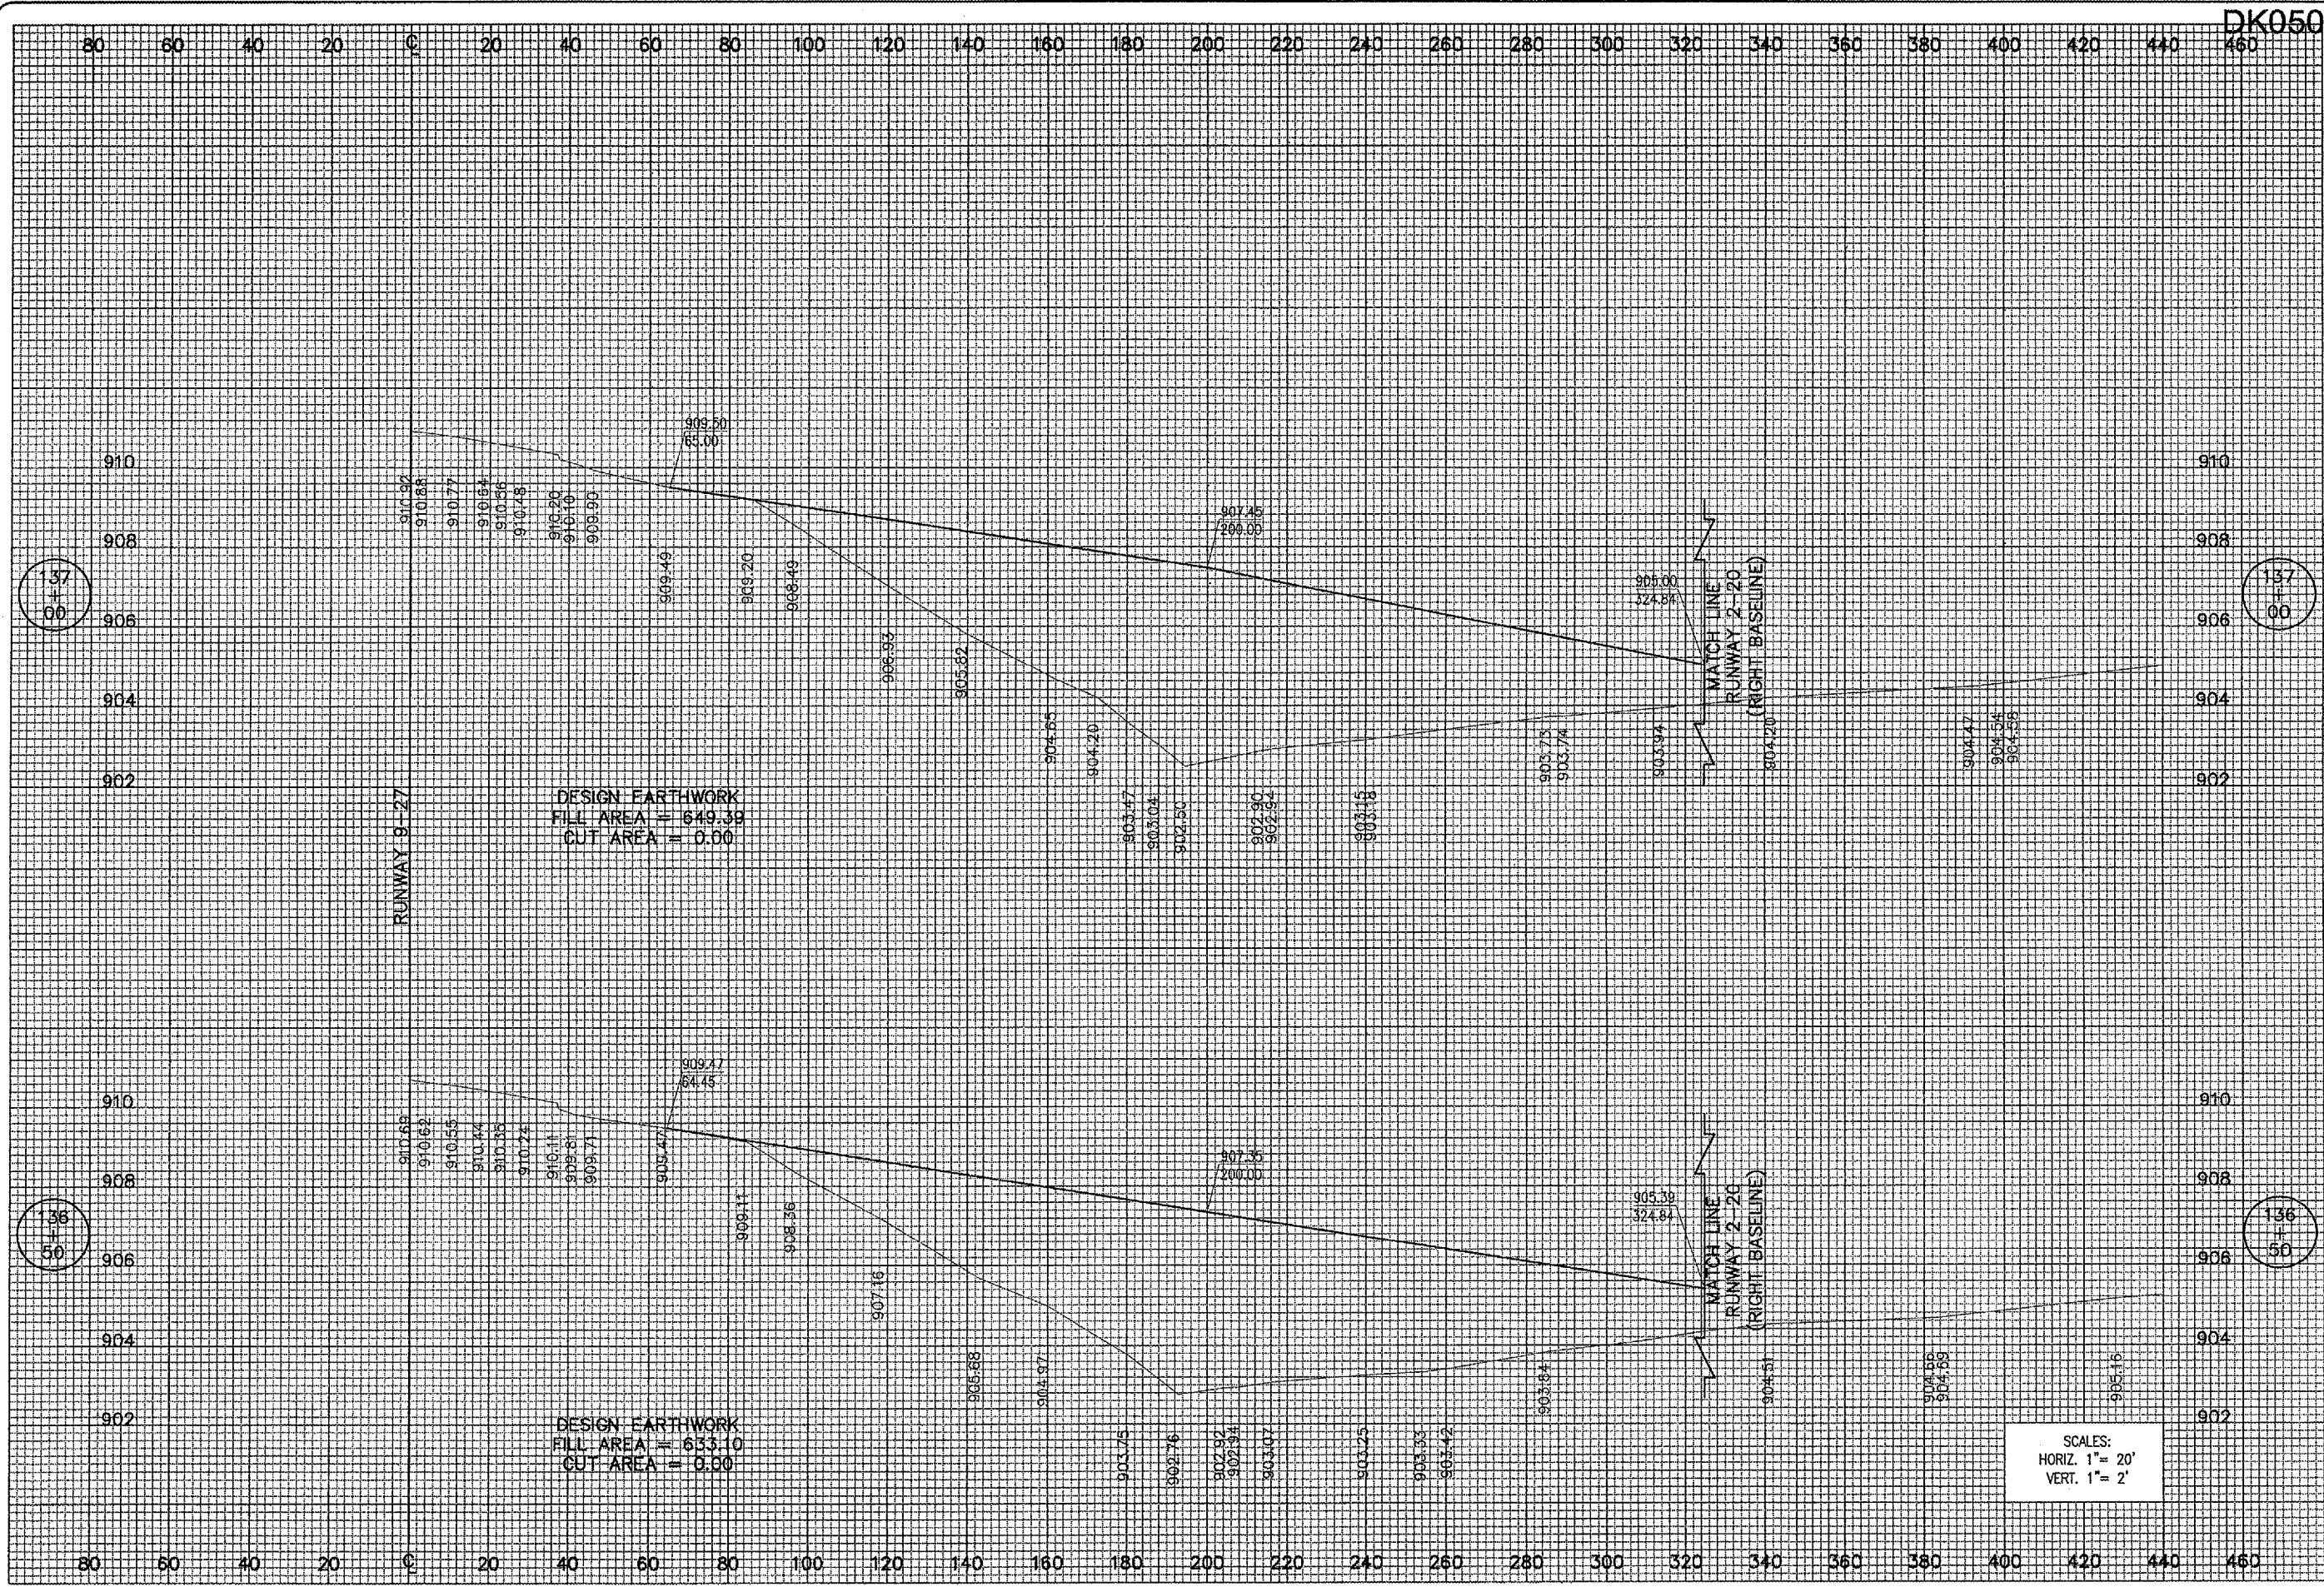

DK050

137
50

137
00

136
50

136
50

DATE	REVISION	BY

DIMAX
DEKALB TAYLOR MUNICIPAL AIRPORT
 IL PROJ.: DK0-3448
 AP PROJ.: 3-17-0139-842

Proj. No. 80305TRXAD_0800
 Drawing: R-317XS-RWY-9-27.DWG
 Scale: H=1"=20' V=1"=2'
 Date: 5/7/04

LAYOUT	CAH	5/7/04
DRAWN	BK	5/7/04
REVIEWED	CAH	03/06/06

HANSON
 Hanson Professional Services Inc.
 1525 South Sixth Street
 Springfield, Illinois 62705-2885
 Offices Nationwide

**REMOVE AND REGRADE
 RUNWAY END 2**
**PROPOSED CROSS-SECTIONS
 FOR RUNWAY 9-27 RT. OF CL
 STA. 136+50 TO STA. 137+00**