


APR 05, 2006 10:38 AM BAK
 F:\AIRPORTS\DEKALB\803-05TXA\AIRPORT\SHEETS\TWY-A EXT\TXA-A\803-304-TXVA.DWG - Layout1



DK050

DATE	REVISION	BY

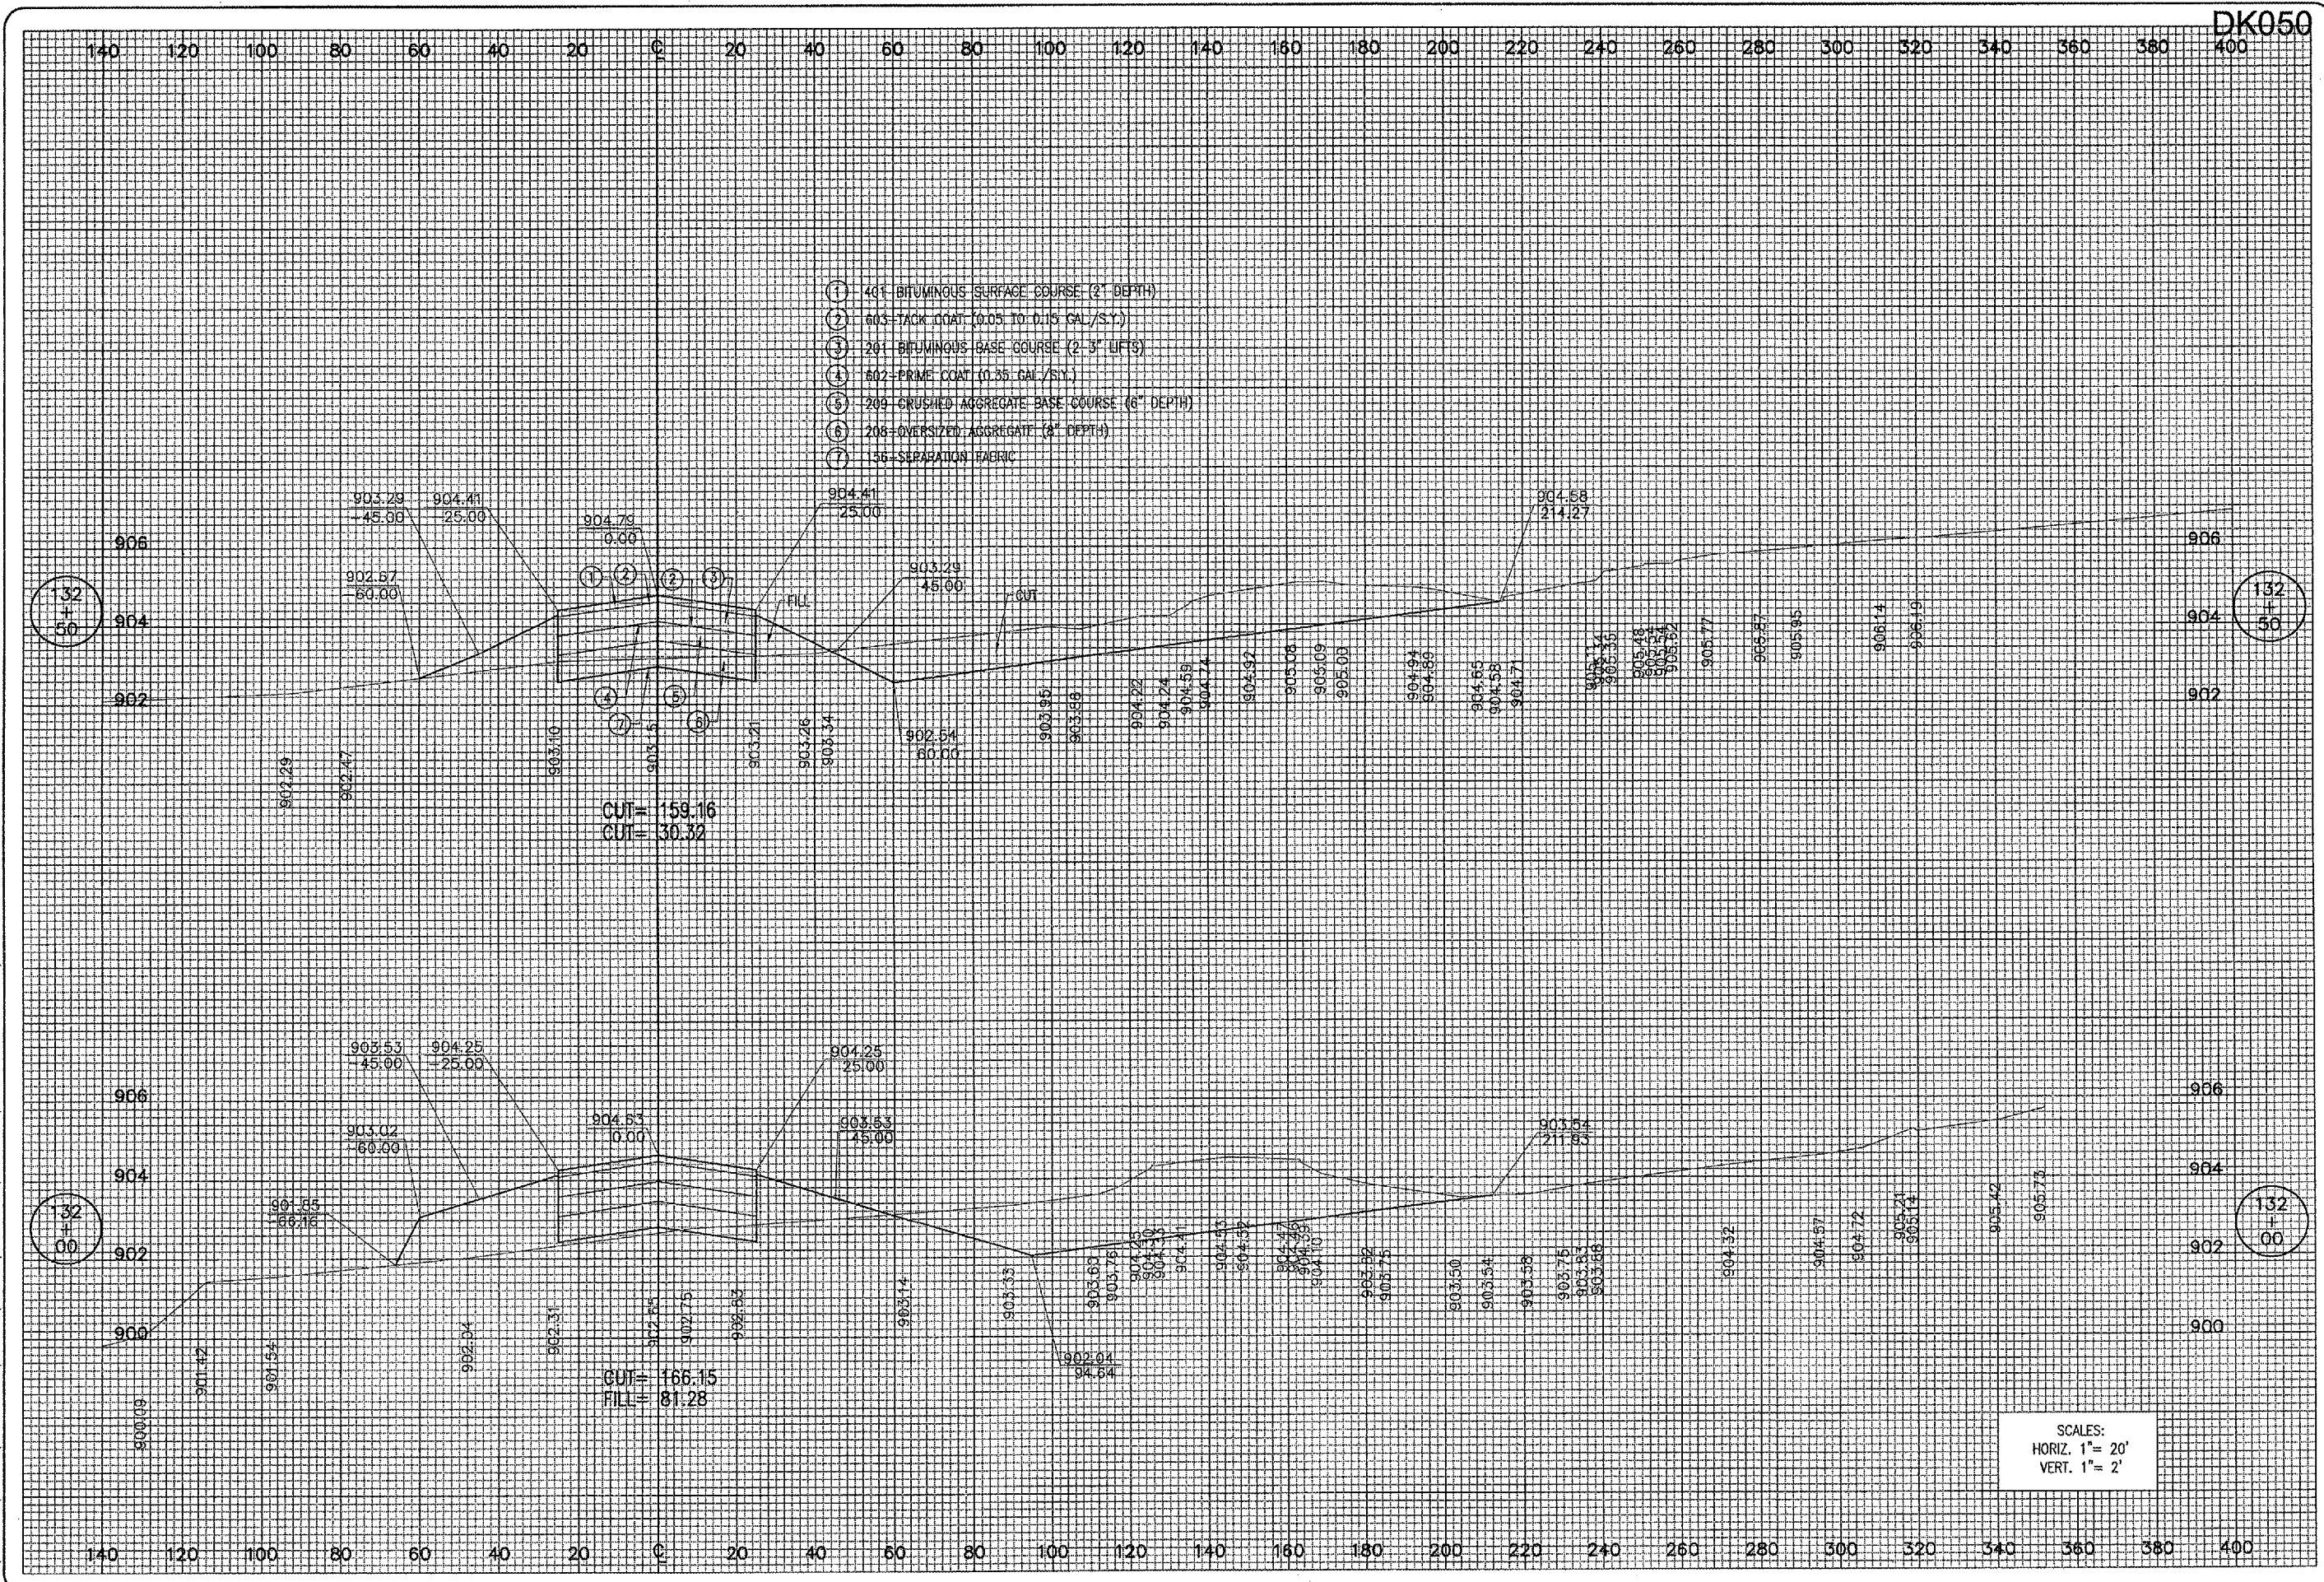

HEI Project No. 803-05TXVA.DWG	02/16/06
Filename: R-304-TXVA.DWG	MDR
Scale: H. 1"=20' V. 1"=2'	MDR
Date: 02/16/06	CAH
LAYOUT	
DRAWN	
REVIEWED	



EXTEND TAXIWAY "A"
 PROPOSED CROSS-SECTIONS FOR TAXIWAY "A"
 STA. 132+00 TO STA. 132+50

SCALES:
 HORIZ. 1" = 20'
 VERT. 1" = 2'