


APR 05, 2006 1:17 PM BAK
 I:\AIRPORTS\DEKALB\803-05TXVA\AIRPORT\SHEETS\TXY-A EXT\TXY-A-STA-R-312-TXVA.DWG - Layout1

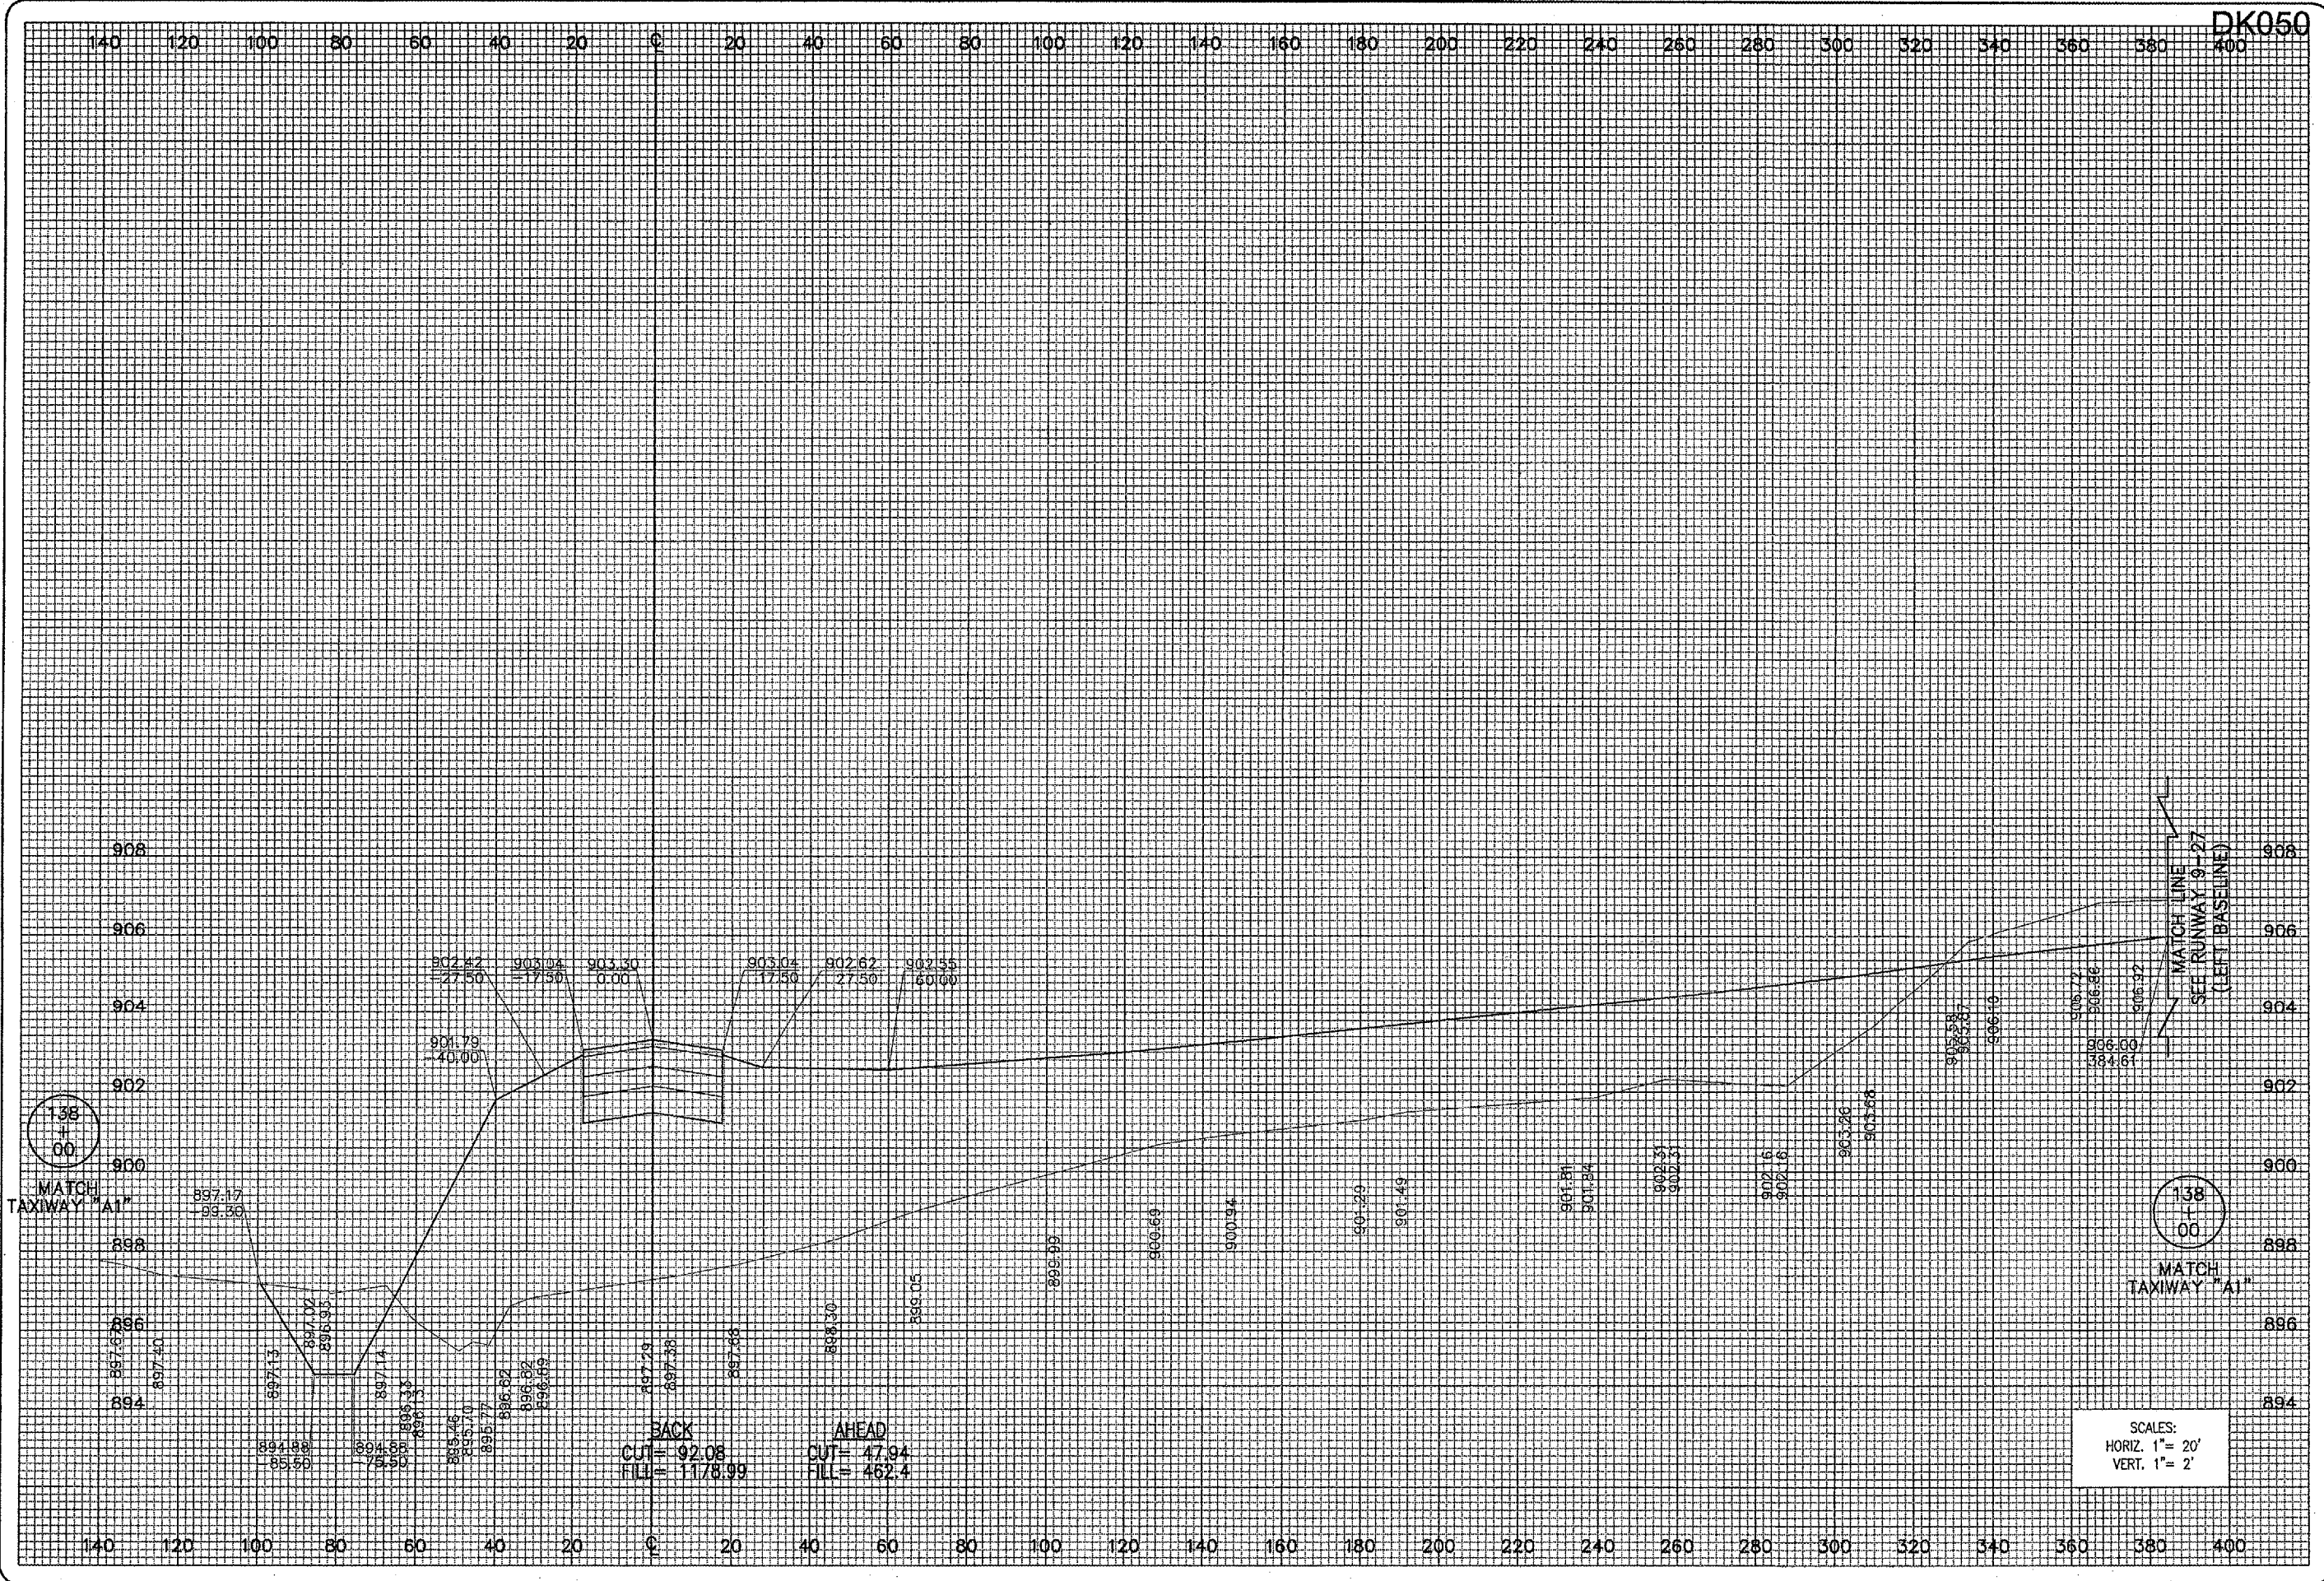

SCALES:
 HORIZ. 1" = 20'
 VERT. 1" = 2'

DATE	REVISION	BY

DIMA
DEKALB TAYLOR MUNICIPAL AIRPORT
 I.L. PROJ.: DK8-3448 A.I.P. PROJ.: 3-17-0139-B42

HEI Project No. 803-05TXVA-0800	Filename R-312-TXVA.DWG	Scale H. 1" = 20' V. 1" = 2'	Date 02/14/06
LAYOUT	MDR	02/14/06	
DRAWN	MDR	02/14/06	
REVIEWED	CAH	02/22/06	

HANSON
 Hanson Professional Services Inc.
 1525 South Sixth Street
 Springfield, Illinois 62703-2886
 Offices Nationwide

EXTEND TAXIWAY "A"
 PROPOSED CROSS-SECTIONS FOR TAXIWAY "A"
 STA. 138+00