
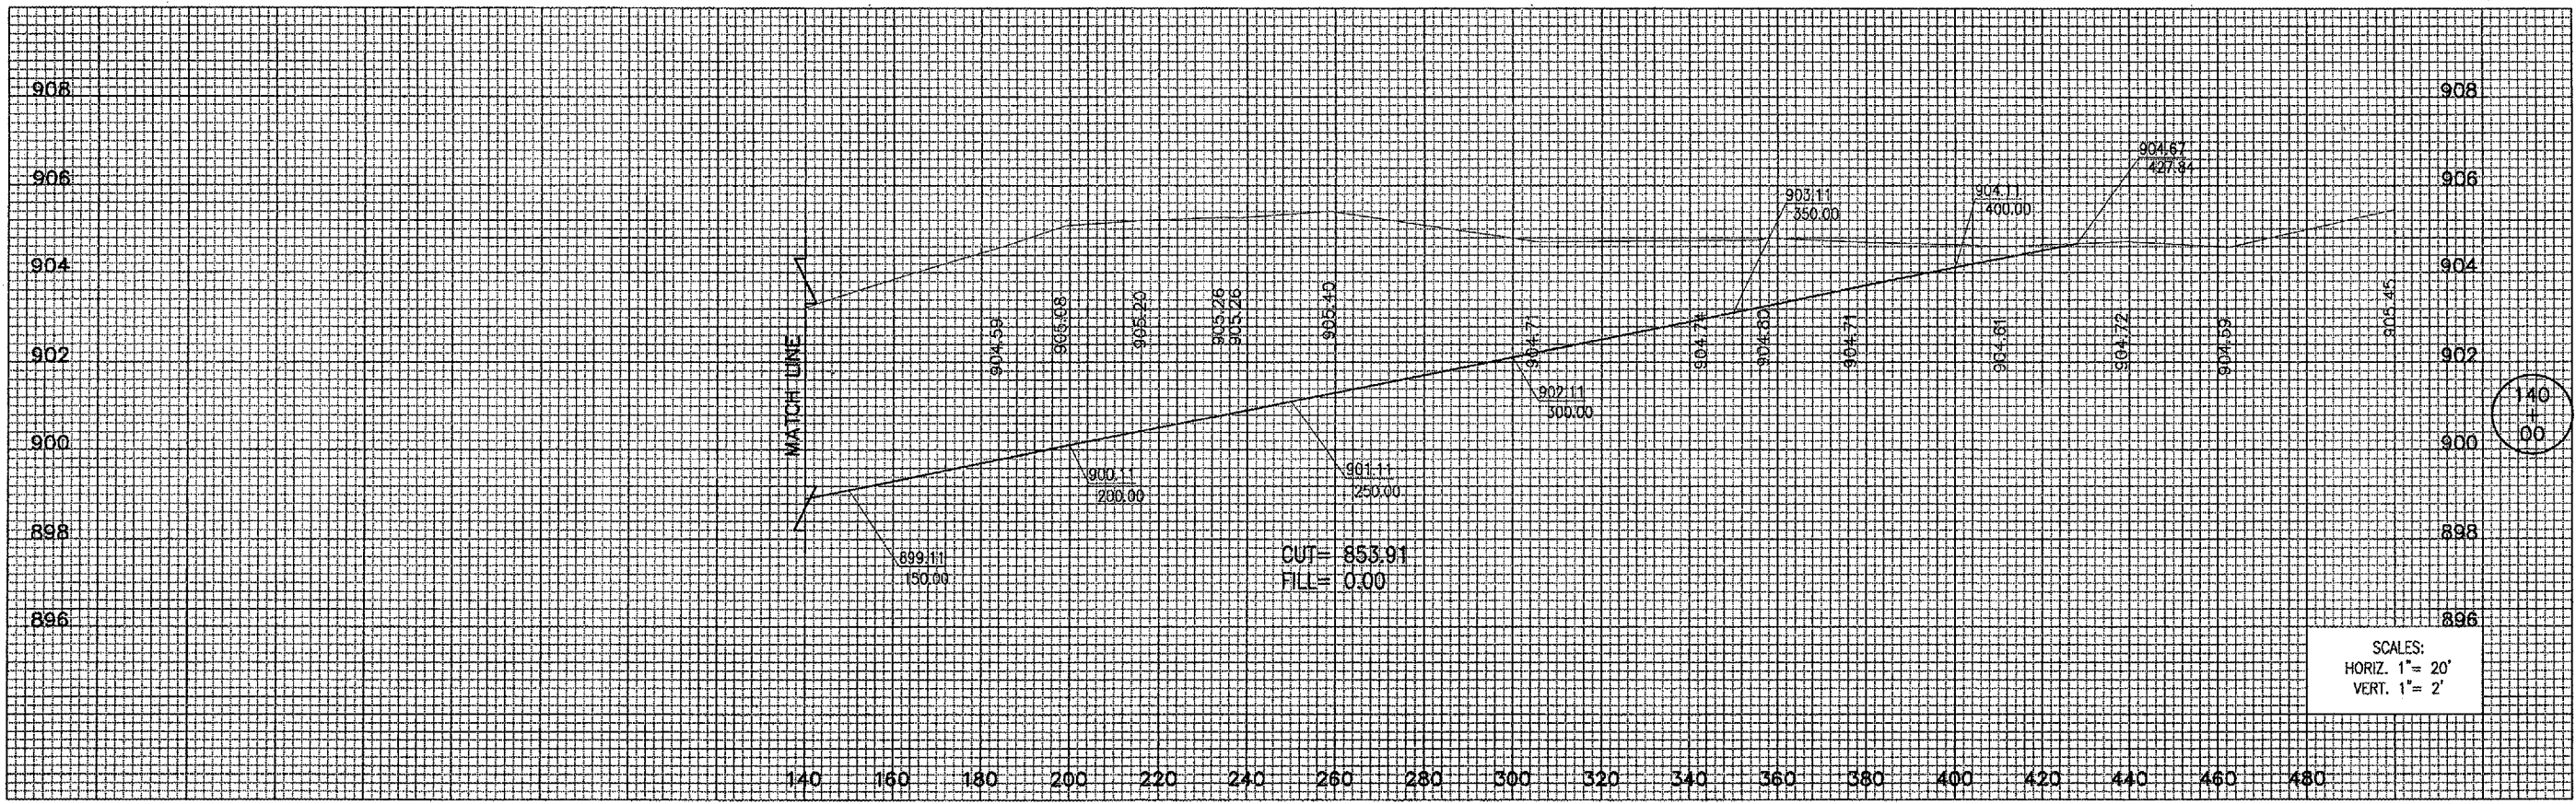


APR 05, 2006 2:08 PM BAK
 I:\AIRPORTS\DEKALB\803-05TXA\AIRPORT\SHEETS\TWY-A EXT\TX-A-XS\A-R-318-TXVA.DWG - Layout1

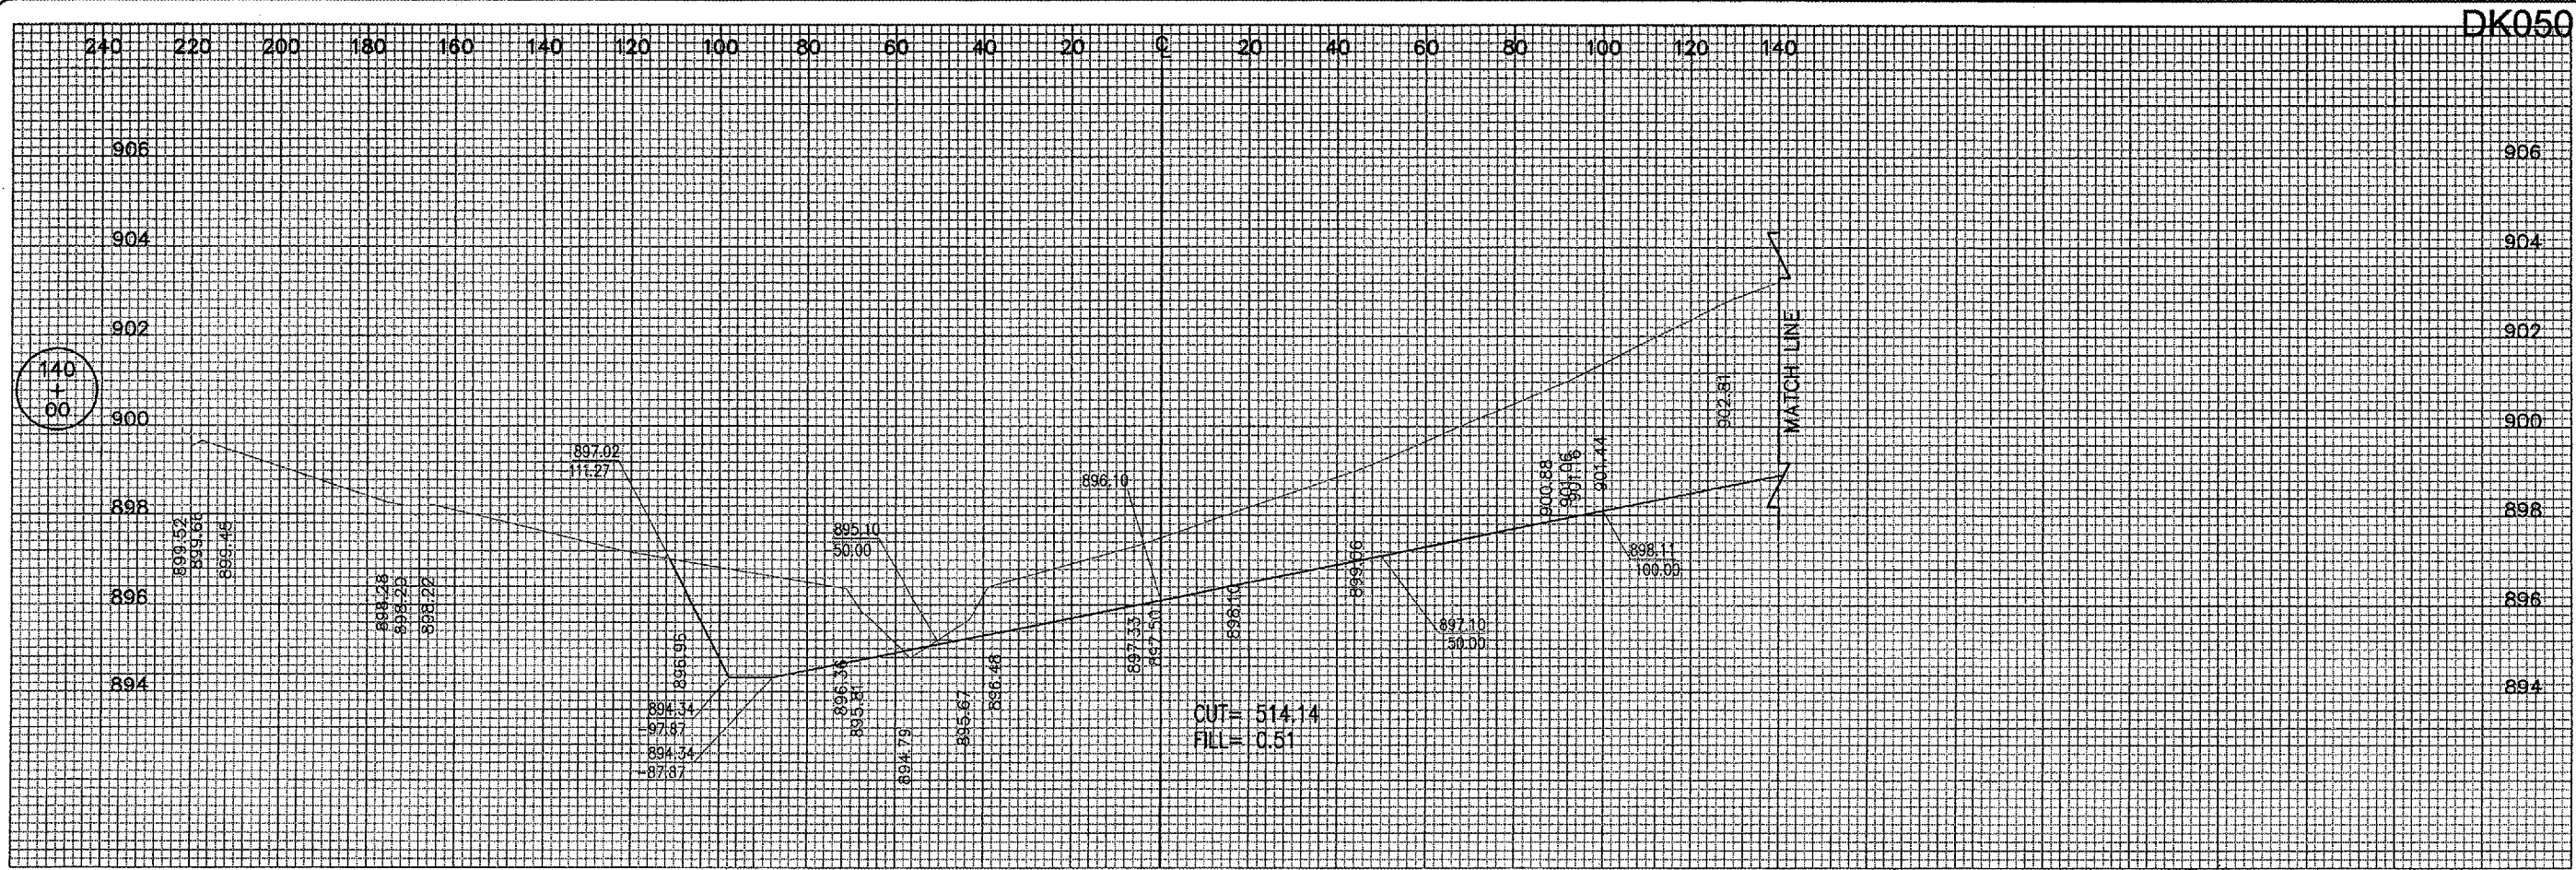

DATE	REVISION	BY

DIMA
 DEKALB TAYLOR MUNICIPAL AIRPORT
 I.L. PROJ.: DK8-3448 A.I.P. PROJ.: 3-17-0139-B42

FILE: Project: 803-05TXA\0800	DATE: 02/14/06
Filename: R-318-TXVA.DWG	LAYOUT: MDR 02/14/06
Scale: H. 1"=20' V. 1"=2'	DRAWN: MDR 02/14/06
Date: 02/14/06	REVIEWED: CAH 03/06/06

HANSON
 Hanson Professional Services Inc.
 624 S. Skyway
 Springfield, Illinois 62703-2886
 Offices Nationwide

EXTEND TAXIWAY "A"
 PROPOSED CROSS-SECTIONS FOR TAXIWAY "A"
 STA. 140+00