


APR 05, 2006 3:27 PM BAK  
 I:\AIRPORTS\DEKALB\803-05TXVA\AIRPORT\SHEETS\TWY-A EXT\TXV-A-XS\R-329-TXVA.DWG - STA. 145+50

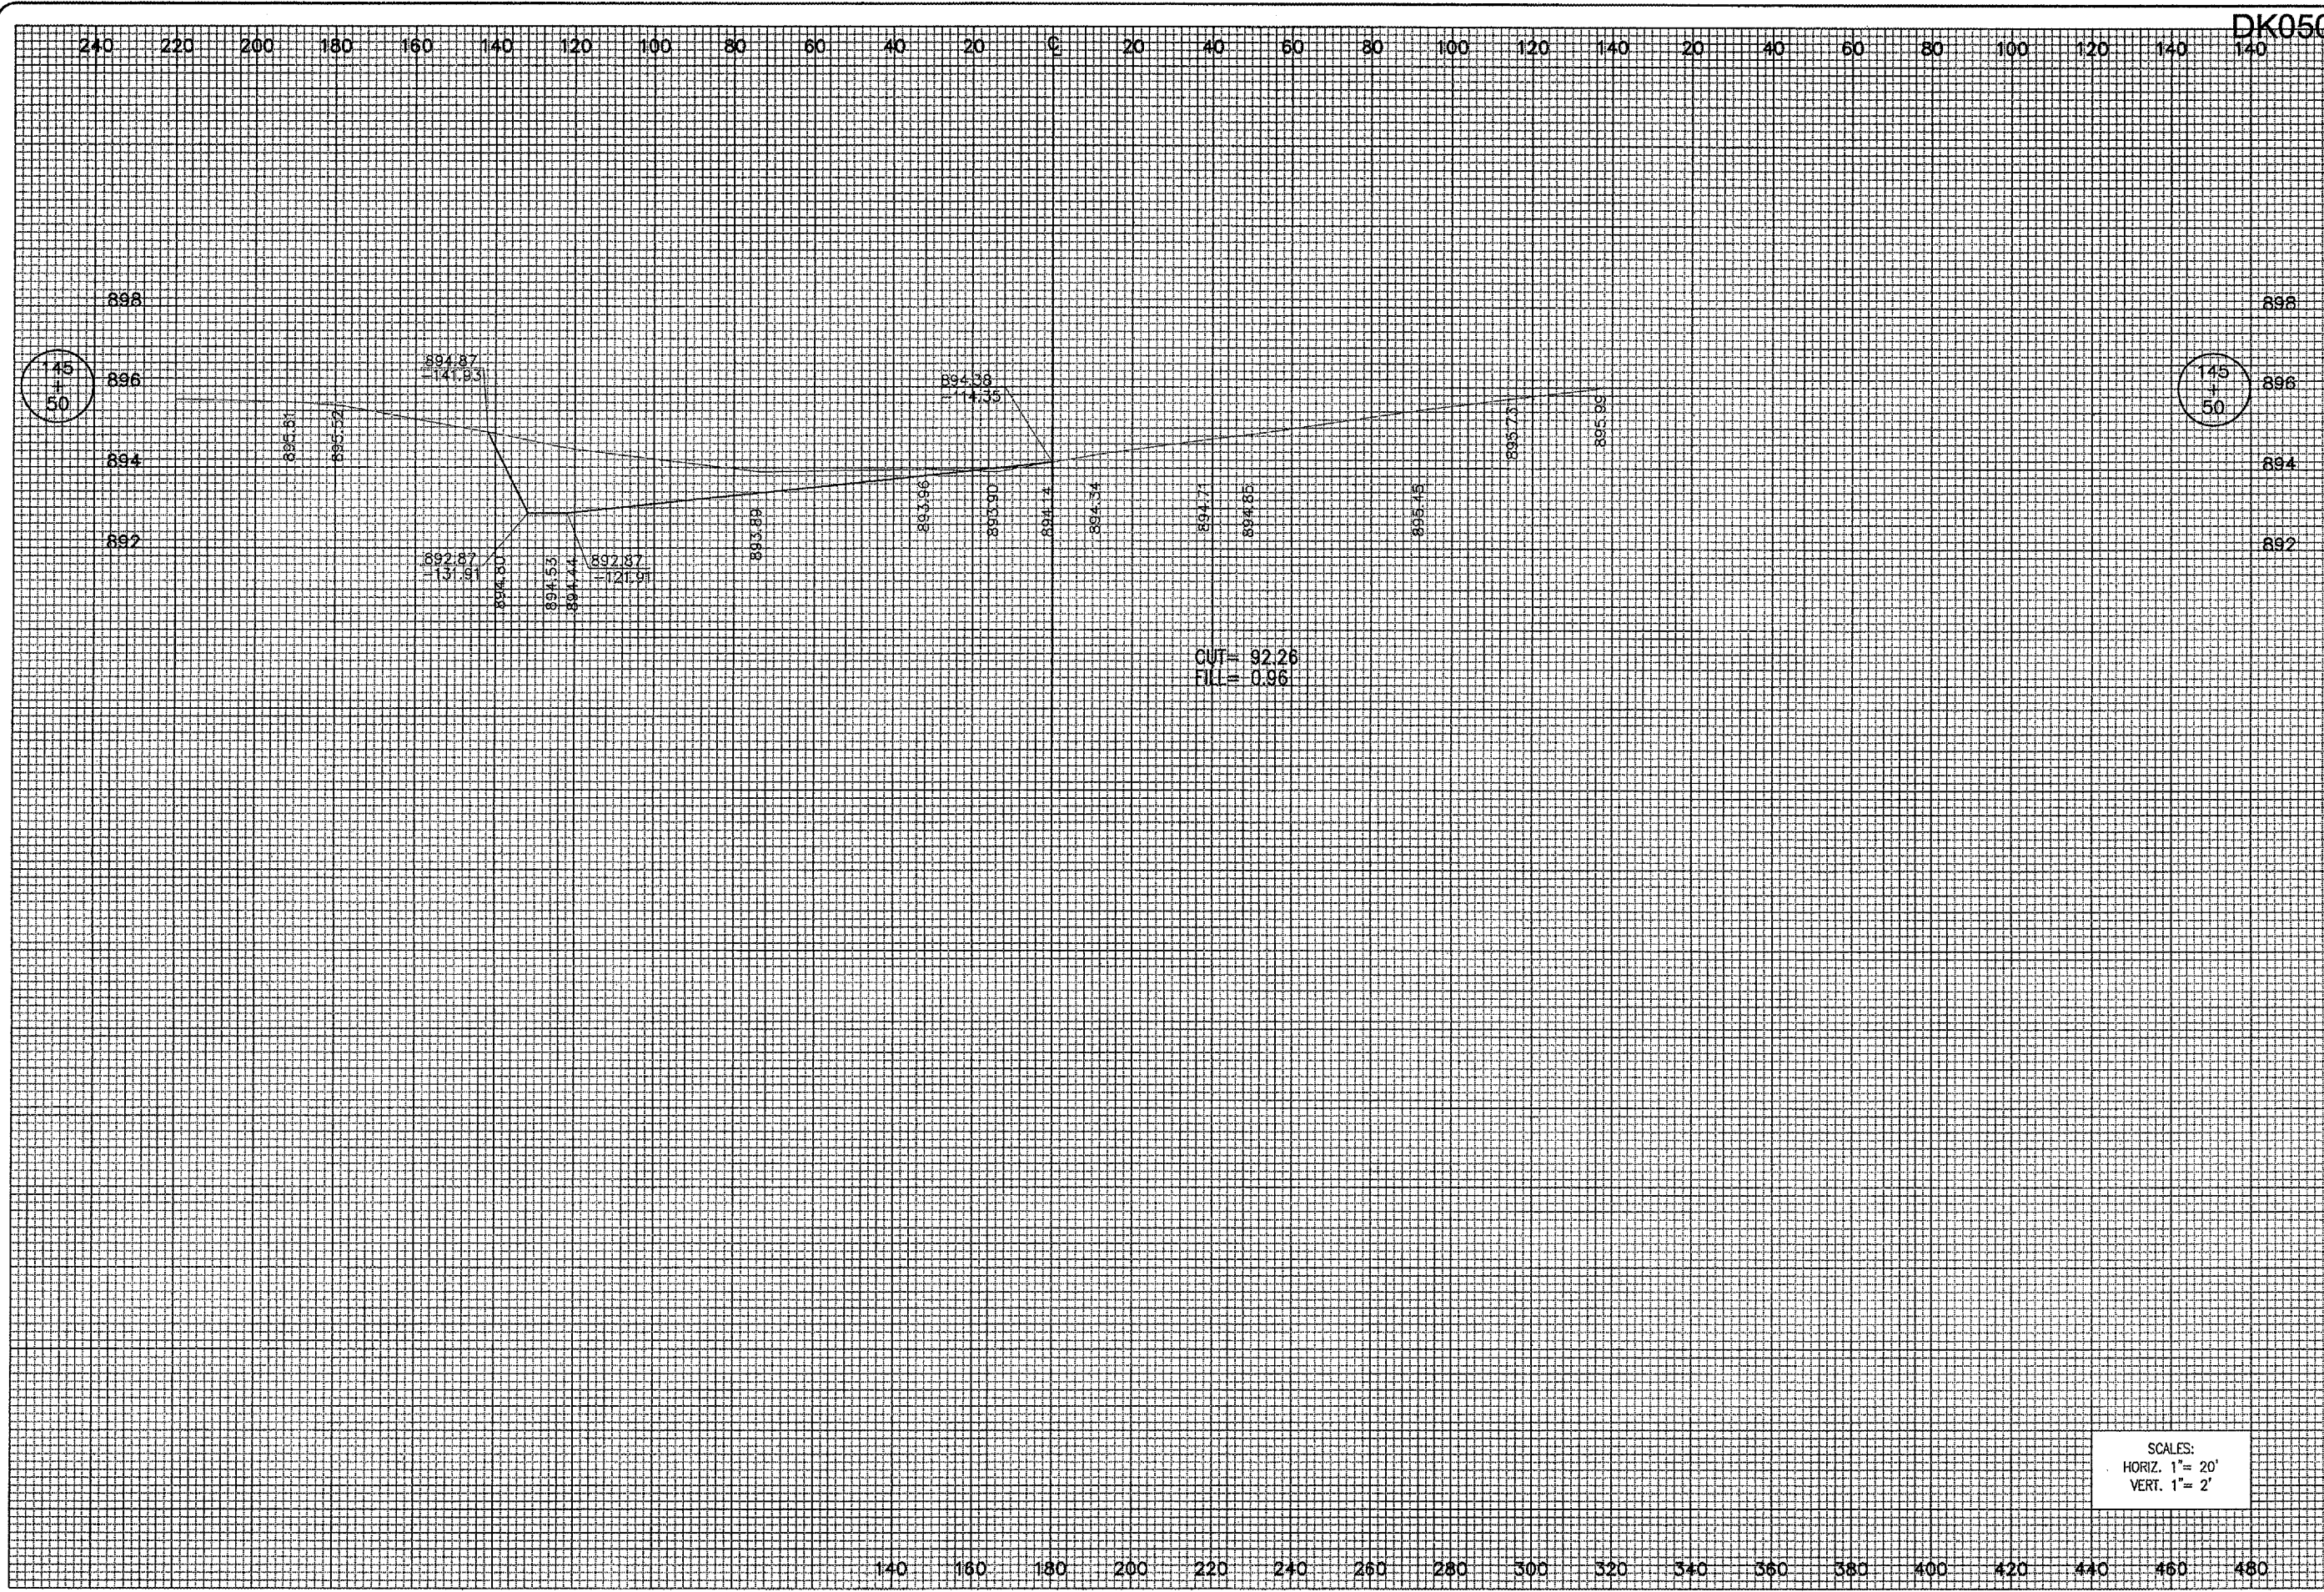

SCALES:  
 HORIZ. 1" = 20'  
 VERT. 1" = 2'

DATE	REVISION	BY

**DIMAX**  
**DEKALB TAYLOR MUNICIPAL AIRPORT**  
 I.L. PROJ.: DKB-3448 A.I.P. PROJ.: 3-17-0139-B42

NO.	DATE	BY	REVISION
1	02/20/06	BAK	LAYOUT
2	02/20/06	BAK	DRAWN
3	03/14/06	CAH	REVIEWED

**HANSON**  
 Hanson Professional Services Inc.  
 1525 South Sixth Street  
 Springfield, Illinois 62763-2886  
 Offices Nationwide

EXTEND  
 TAXIWAY "A"  
 PROPOSED CROSS-SECTIONS  
 FOR TAXIWAY "A"  
 STA. 145+50