


APR 06, 2006 7:44 AM BAK
 I:\AIRPORTS\DEKALB\803-05TXVA\AIRPORT\SHEETS\1WY-A_EXT\TXVA-A-XS\R-332-TXVA.DWG - Layout1



DK050

DATE	REVISION	BY

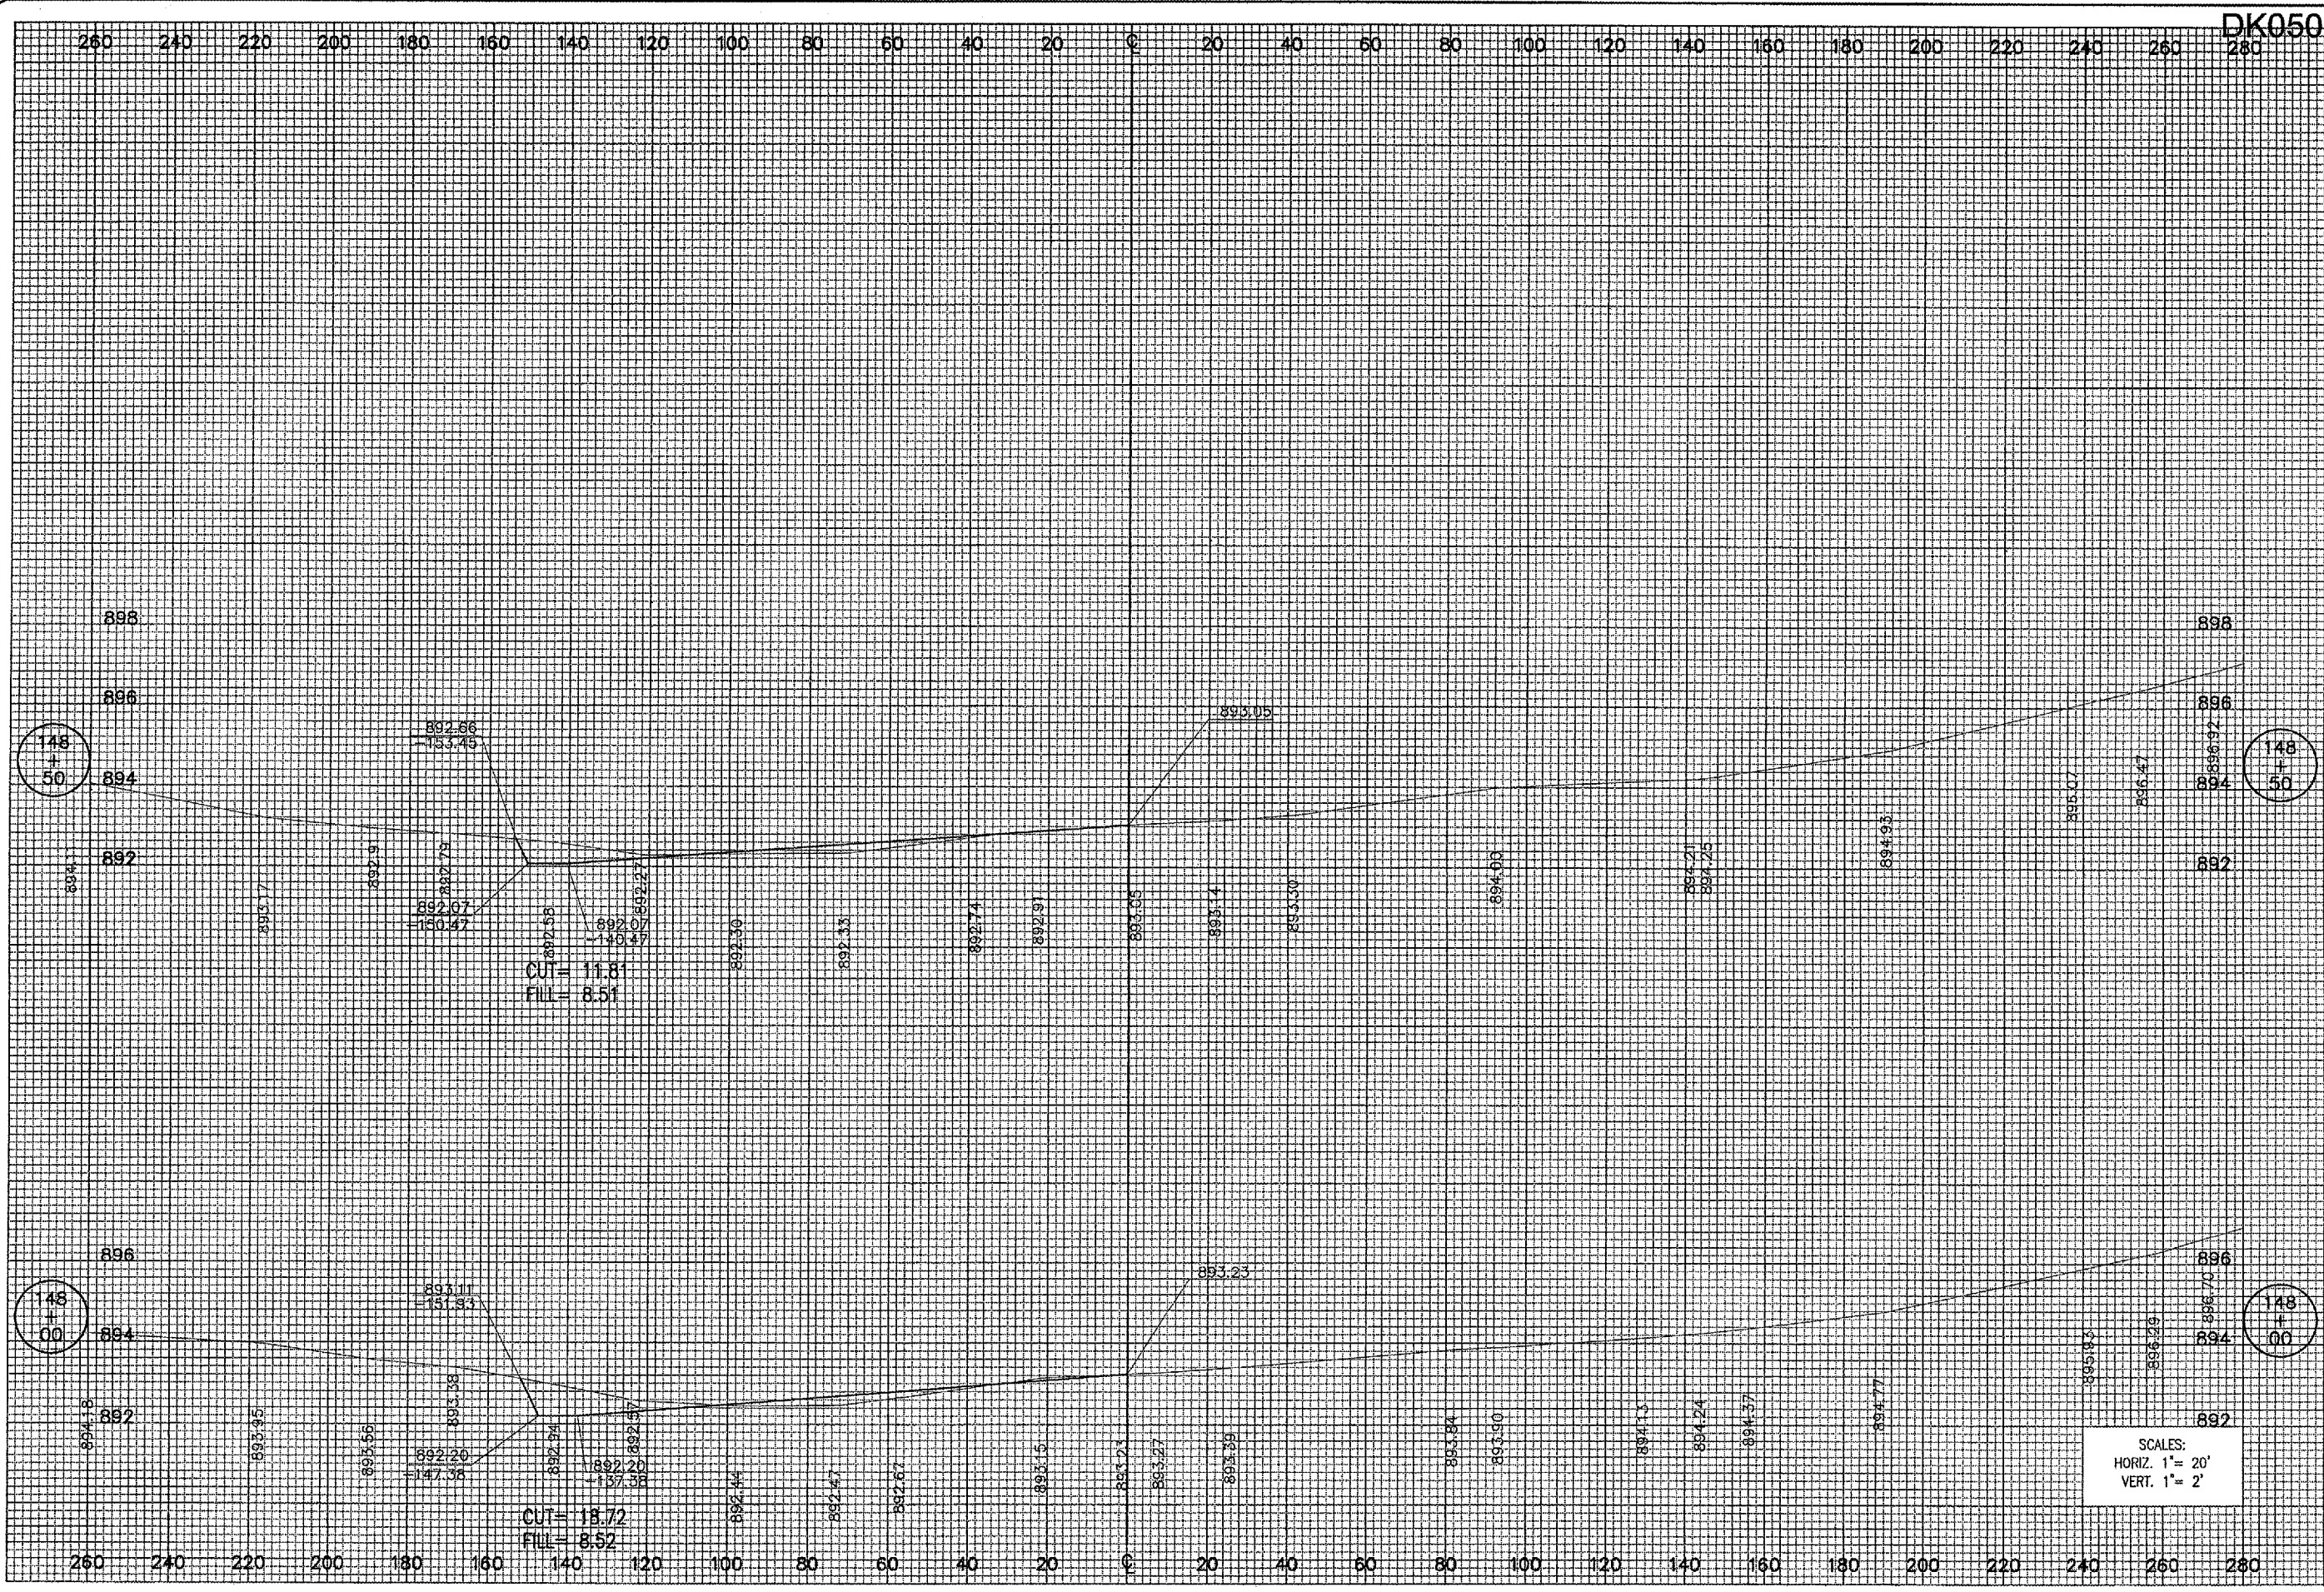

DEKALB TAYLOR MUNICIPAL AIRPORT
 A.I.P. PROJ.: 3-17-0139-B42
 I.L. PROJ.: DK8-3448

H&I Project No. 803-05TXVA0800 Drawing: R-332-TXVA.DWG Scale: H. 1"=20' V. 1"=2' Date: 02/21/06	LAYOUT MDR 02/21/06 DRAWN MDR 02/21/06 REVIEWED CAH 03/06/06
--	--



Hanson Professional Services Inc.
 1525 S. State Street
 Springfield, Illinois 62703-2886
 Offices Nationwide

EXTEND TAXIWAY "A"
 PROPOSED CROSS-SECTIONS FOR TAXIWAY "A"
 STA. 148+00 TO STA. 148+50