


APR 06, 2006 7:48 AM BAK
 I:\AIRPORTS\DEKALB\803-05TXA\AIRPORT\SHEETS\TWY-A_EXT\TX-A-XS\R-333-TXAL.DWG - STA. 149+00 TO STA. 149+50

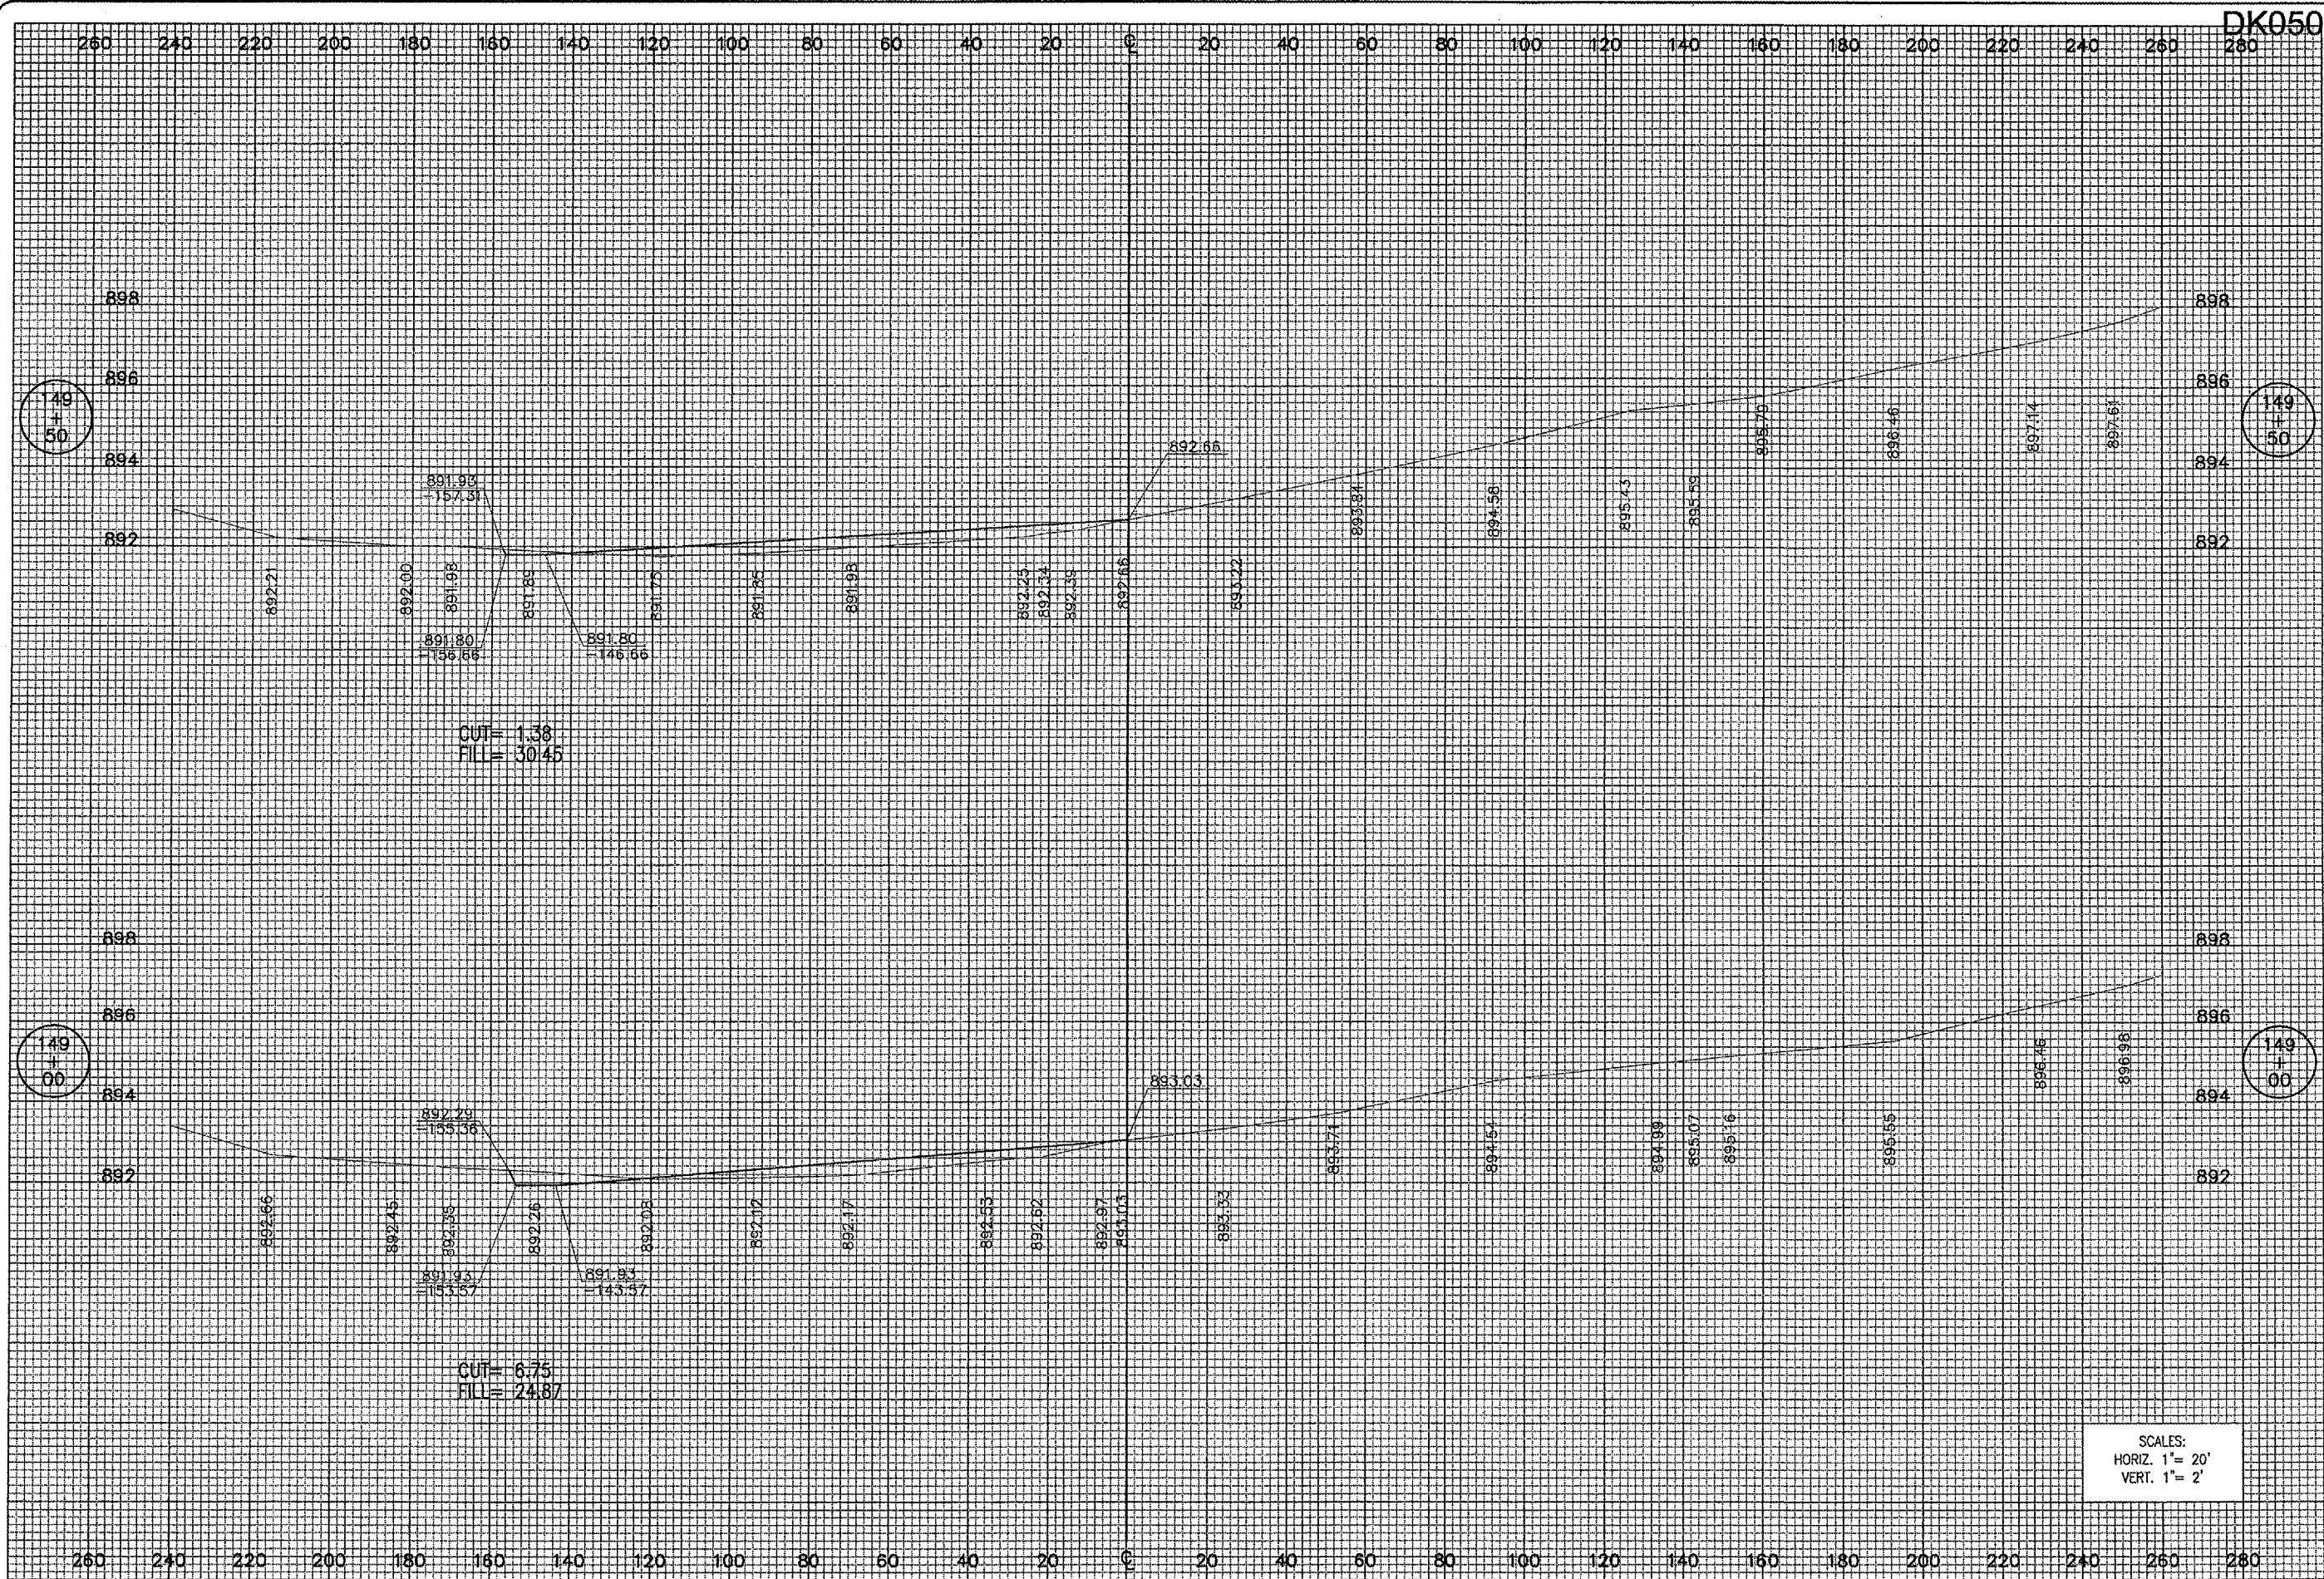

DATE	REVISION	BY

DIMA
 DEKALB TAYLOR MUNICIPAL AIRPORT
 I.L. PROJ.: DKB-3448 A.L.P. PROJ.: 3-17-0139-B42

HE Project No. 803-05TXAD_0800	FILENAME R-333-TXAL.DWG
Scale H. 1"=20' V. 1"=2'	Date 02/20/06
LAYOUT BAK 02/20/06	DRAWN BAK 02/20/06
REVIEWED CAH 03/06/06	

HANSON
 Hanson Professional Services Inc.
 1626 South State Street
 Springfield, MA 01103-2886
 Offices Nationwide

EXTEND TAXIWAY "A"
 PROPOSED CROSS-SECTIONS FOR TAXIWAY "A" FOR STA. 149+00 TO STA. 149+50