


APR 06, 2006 9:11 AM BAK
 I:\AIRPORTS\DEKALB\803-05TAXI\AIRPORT\SHEETS\TAXY-A EXT\TX-A1-XS\R-301-TX\B.DWG - STA. 0+00 TO STA. 1+00

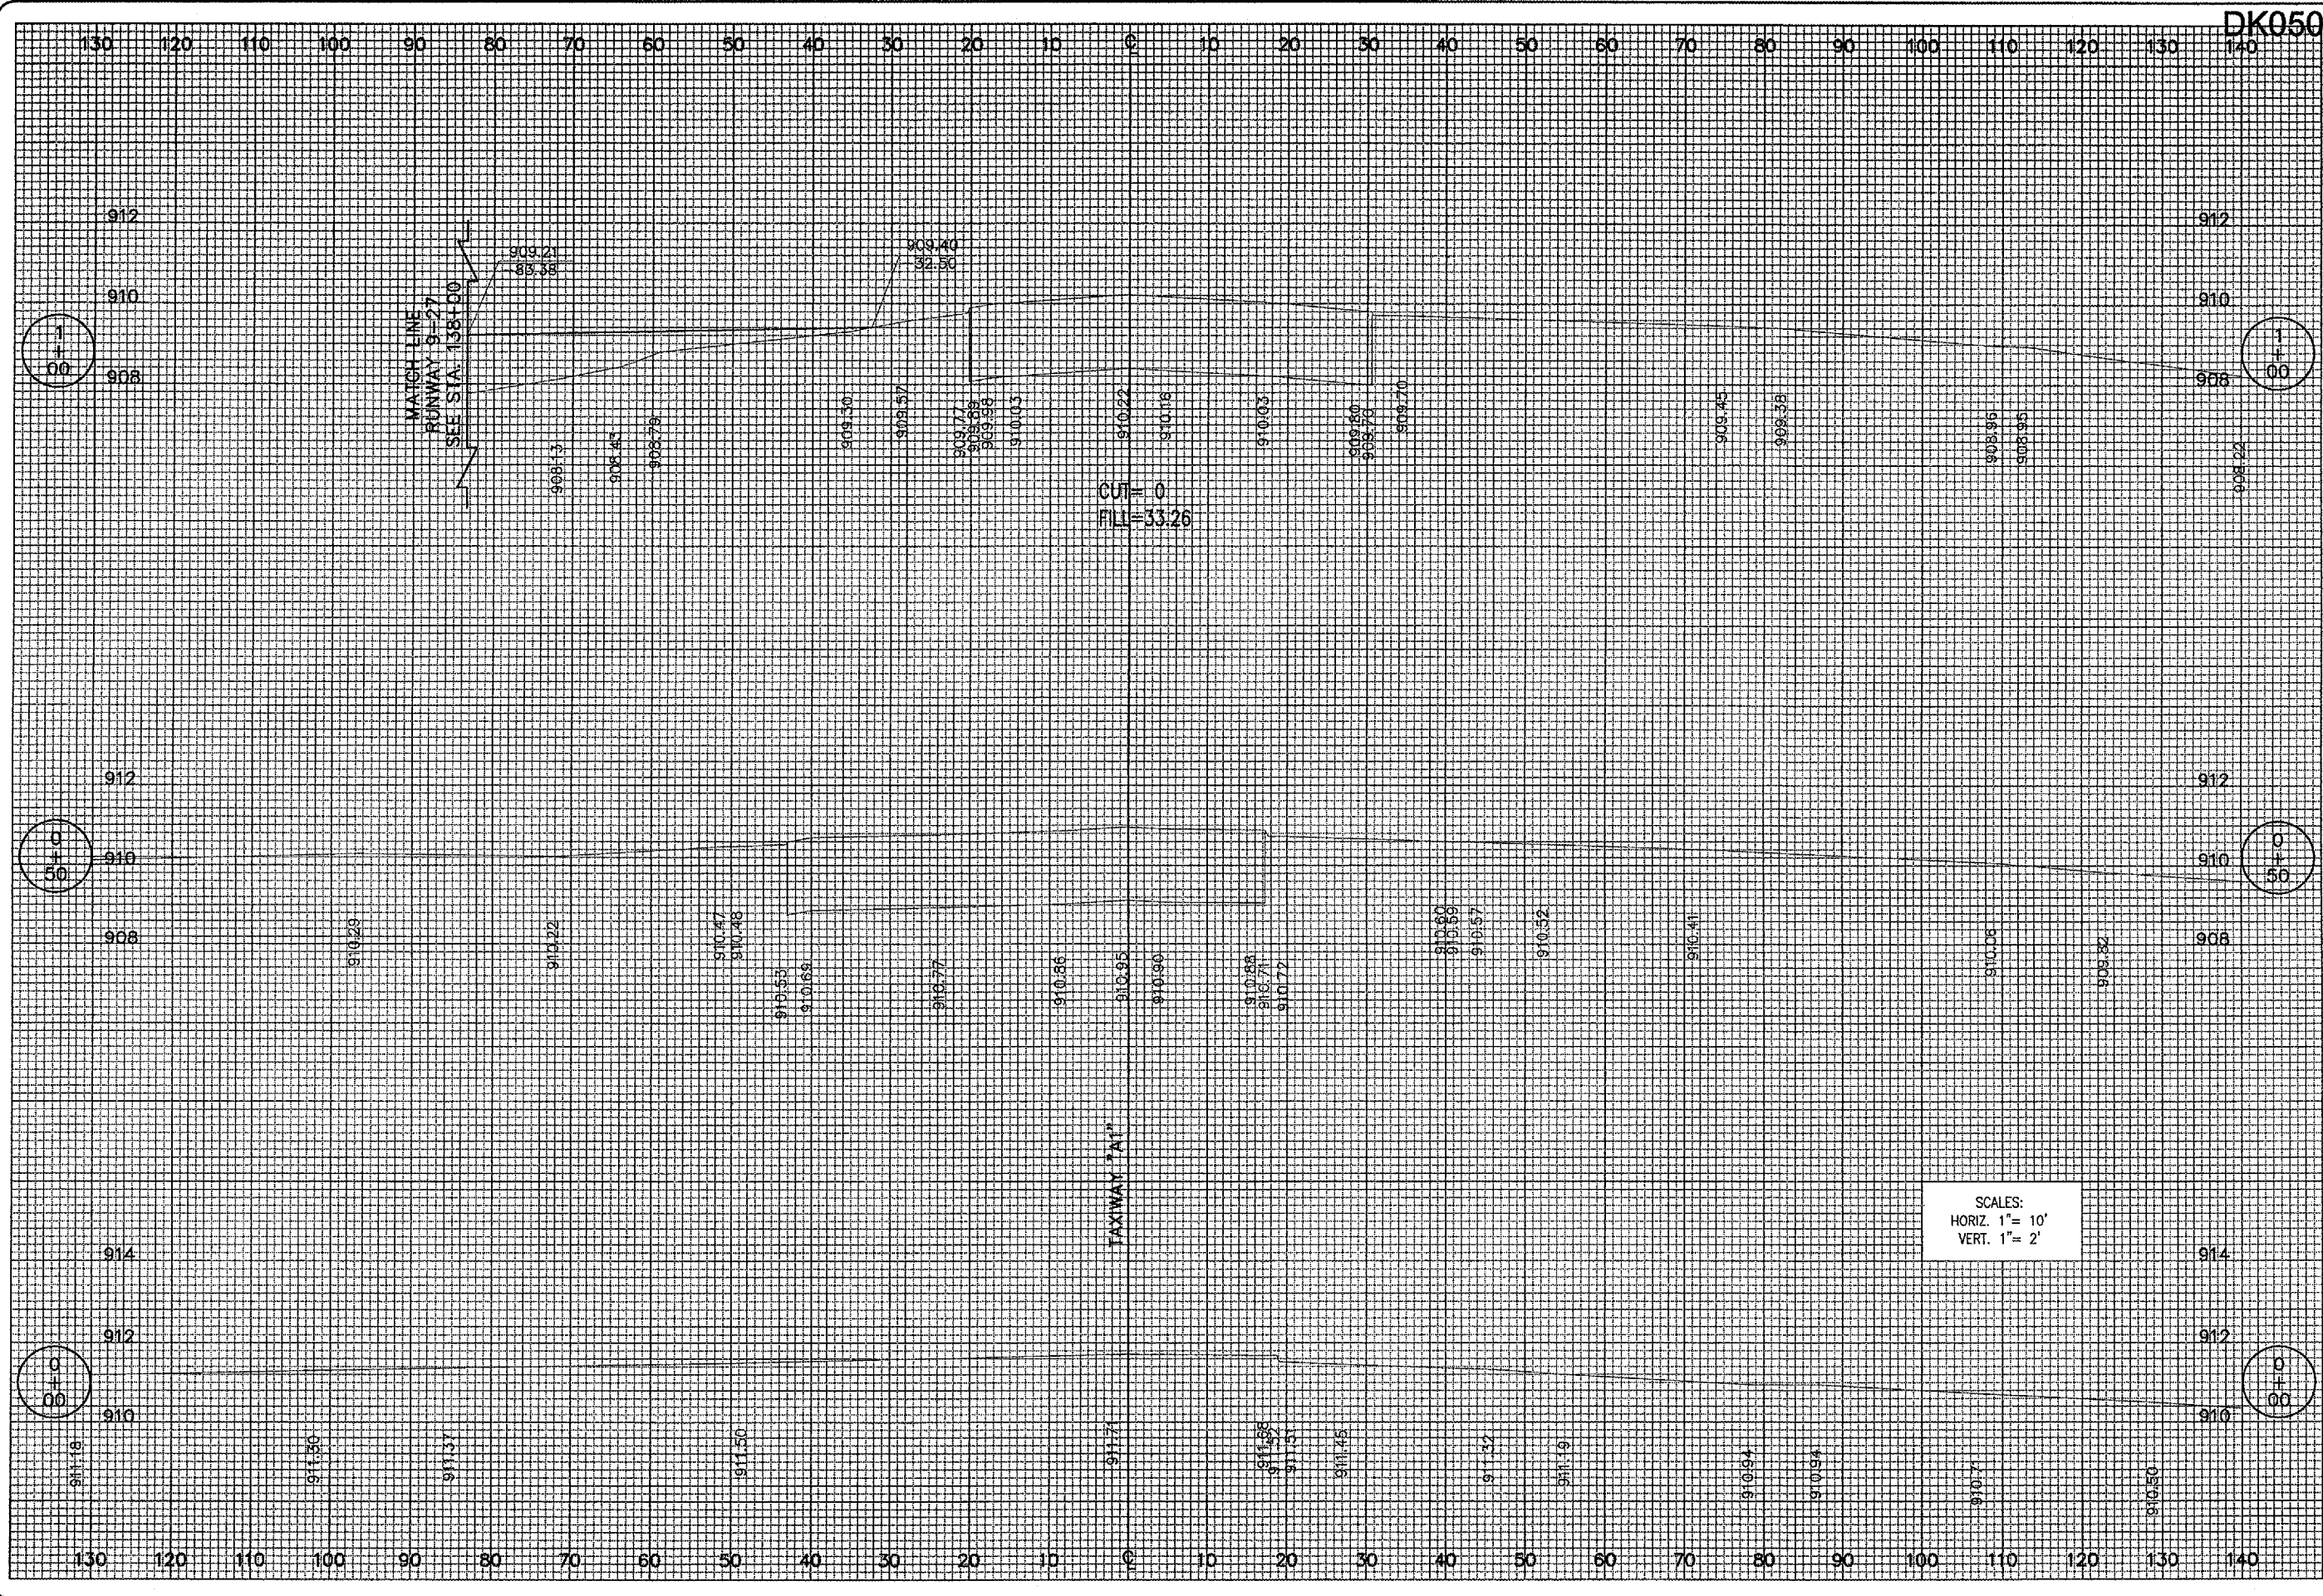

DATE	REVISION	BY

DIMA
DEKALB TAYLOR MUNICIPAL AIRPORT
 A.L.P. PROJ.: 3-17-0139-B42
 I.L. PROJ.: DKB-3448

Heli Project No. 803-05TXAD_0800 Filename: R-301-TX\B.DWG Scale: H. 1"=10' V. 1"=2' Date: 02/08/06	LAYOUT MDR 02/08/06 DRAWN MDR 02/08/06 REVIEWED CAH 03/06/06
---	--

HANSON
 Henson Professional Services Inc.
 1525 South Sixth Street
 Springfield, Illinois 62703-2886
 Offices Nationwide

EXTEND TAXIWAY "A1"
 PROPOSED CROSS-SECTIONS FOR TAXIWAY "A1"
 STA. 0+00 TO STA. 1+00