


APR 06, 2006 10:55 AM BAK  
 I:\AIRPORTS\DEKALB\803-05TYA\AIRPORT\SHEETS\TY-A-EXT\TY-A1-XS\R-305-TYB.DWG - Layout1

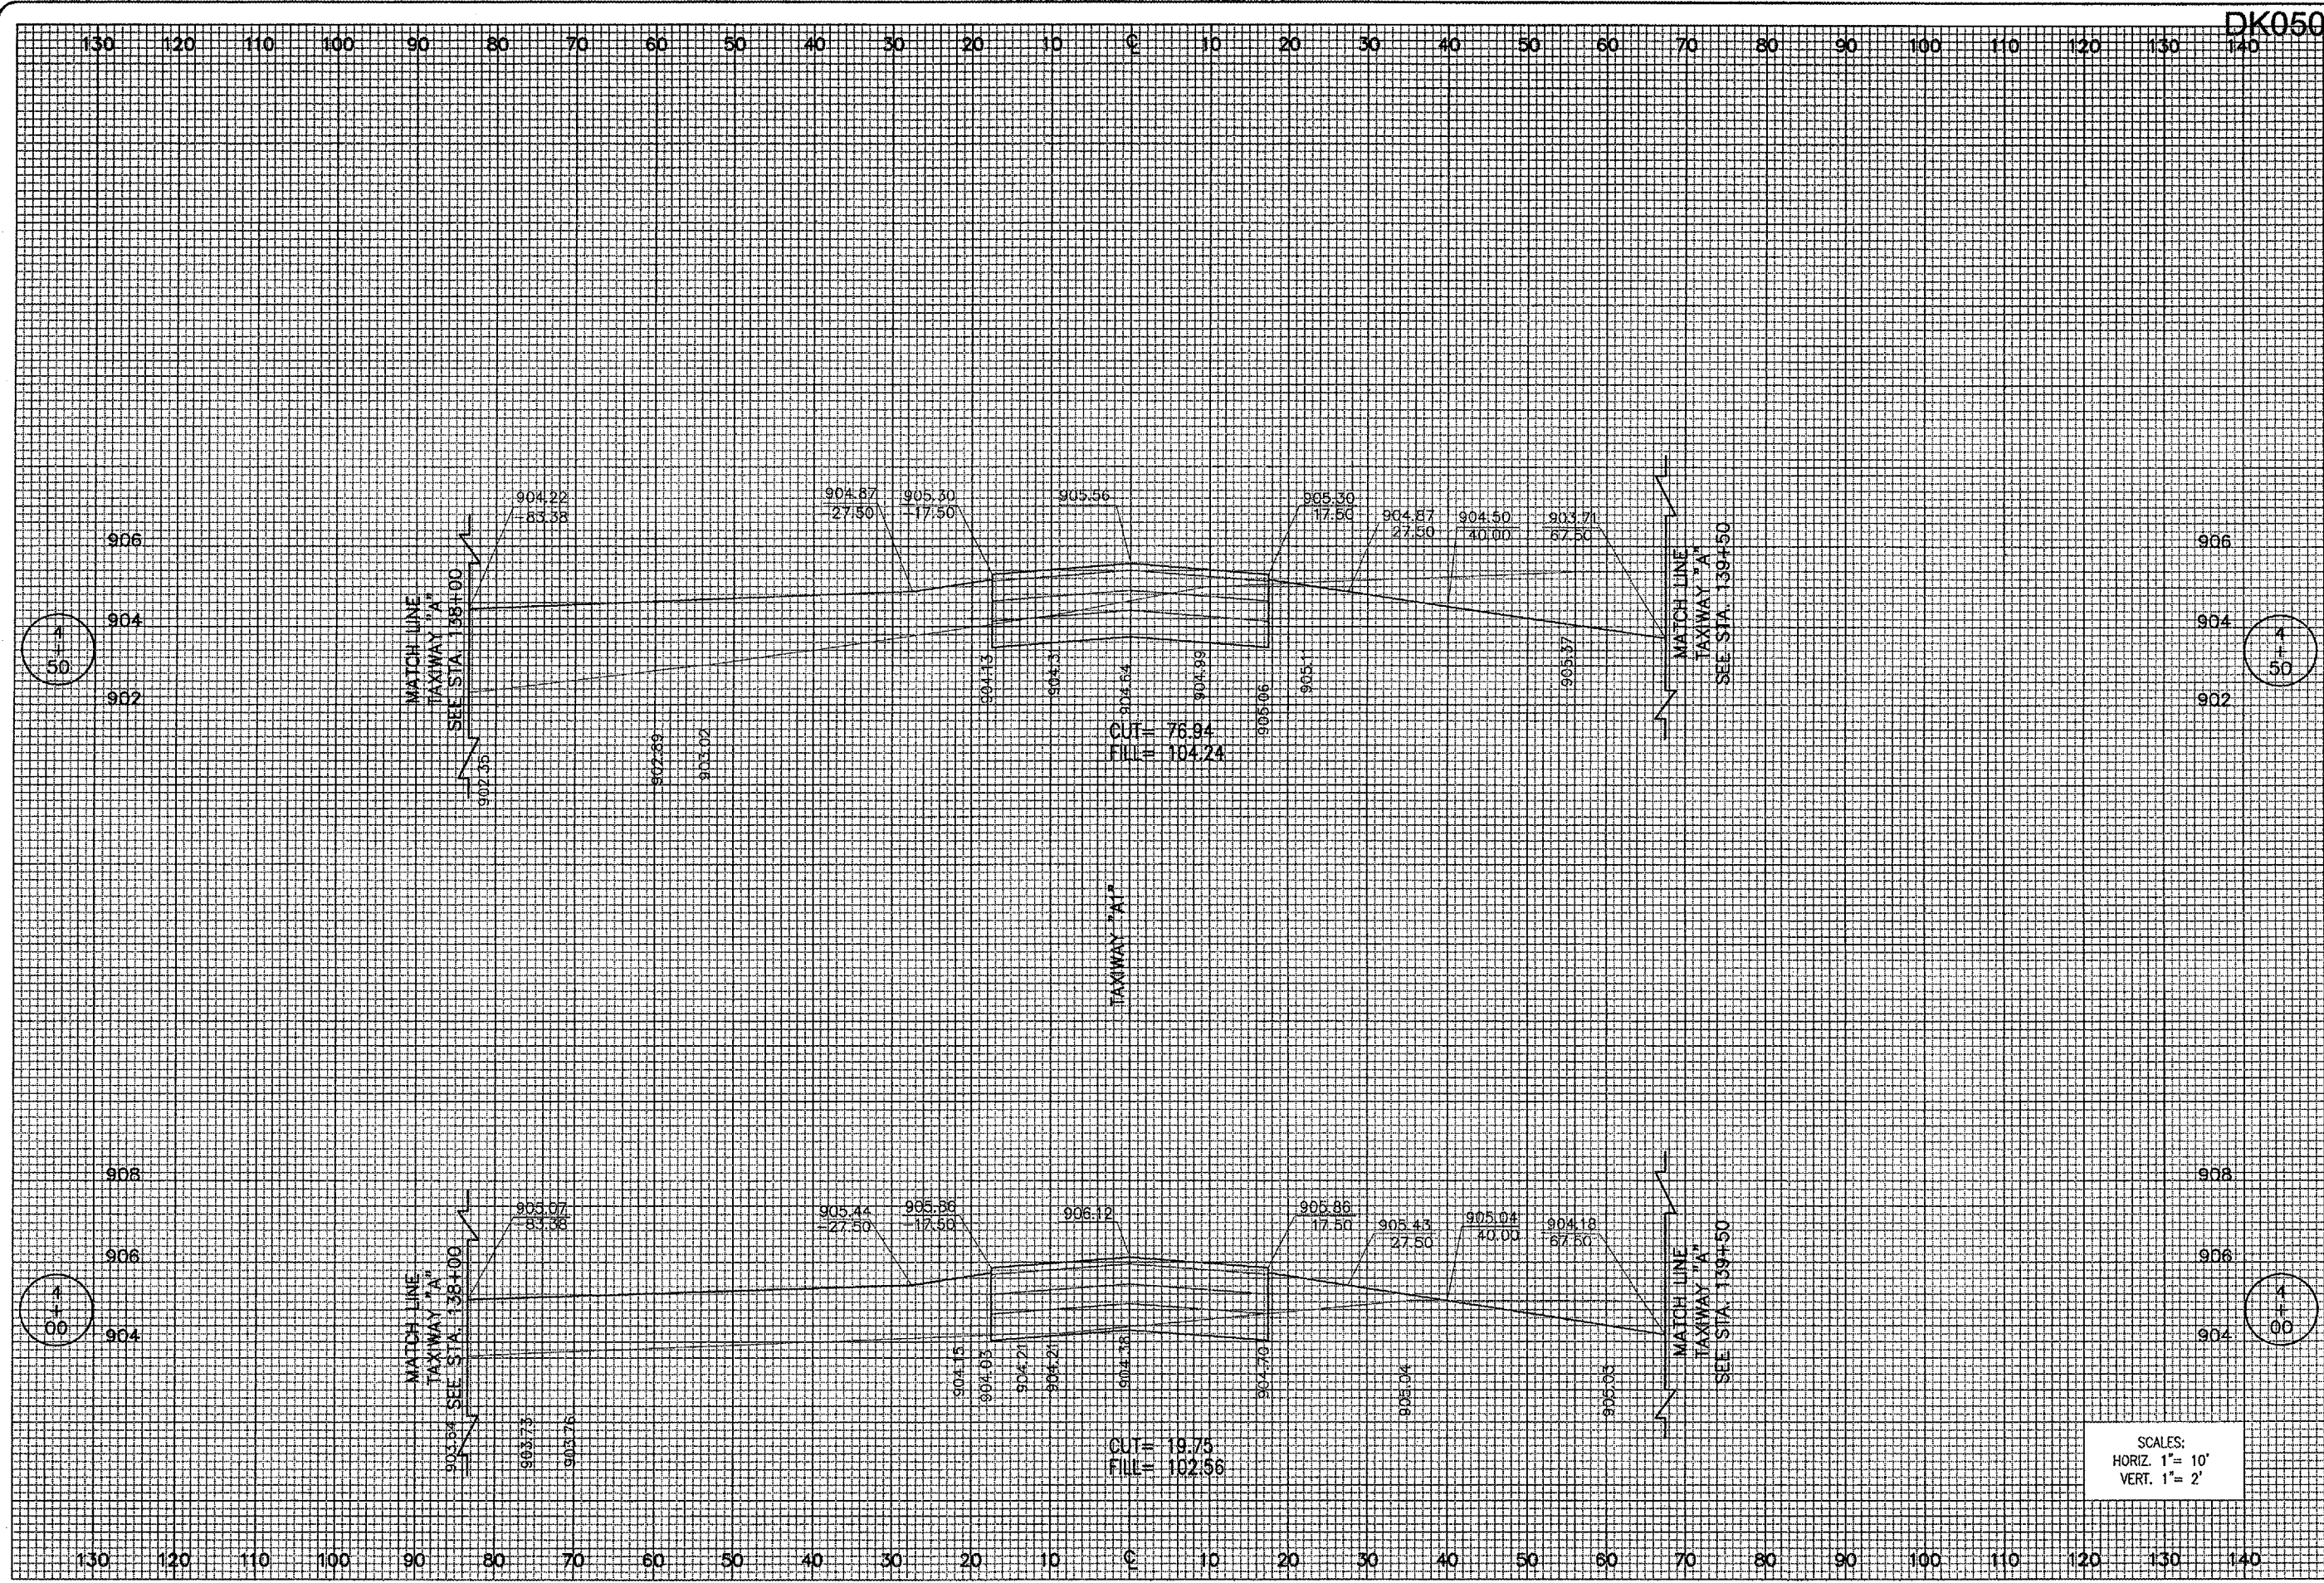

SCALES:  
 HORIZ. 1" = 10'  
 VERT. 1" = 2'

DK050

DATE	REVISION	BY

**DIMA**  
**DEKALB TAYLOR MUNICIPAL AIRPORT**  
 A.I.P. PROJ.: 3-17-0139-B42  
 I.L. PROJ.: DKB-3448

REL. Project No.	803-05TYA.DWG
File Name	R-305-TYB.DWG
Scale	H. 1" = 10' V. 1" = 2'
Date	02/09/06
LAYOUT	MDR 02/09/06
DRAWN	MDR 02/09/06
REVIEWED	CAH 03/06/06

**HANSON**  
 Hanson Professional Services Inc.  
 10000 Springdale  
 Springfield, Illinois 62703-2886  
 Offices Nationwide

EXTEND  
 TAXIWAY "A"  
 PROPOSED CROSS-SECTIONS  
 FOR TAXIWAY "A1"  
 STA. 4+00 TO STA. 4+50