


**BITUMINOUS PAVEMENT MILLING**

THE AREA DESIGNATED AS  ON THIS SHEET WILL BE CUT OR TRIMMED TO A DEPTH OF 2". THE CUTTING OR TRIMMING WILL BE DONE BY ROTO-MILLING. THE TOLERANCE OF THE MILLING WILL BE AS STATED IN THE STANDARD SPECIFICATIONS.

THE EXISTING PAVEMENT WILL BE SAWED TO A 2" DEPTH AS SHOWN ON THIS SHEET. SAWING WILL BE CONSIDERED AS AN INCIDENTAL ITEM TO THE PROPOSED PAVEMENT MILLING AND NO ADDITIONAL COMPENSATION WILL BE ALLOWED.

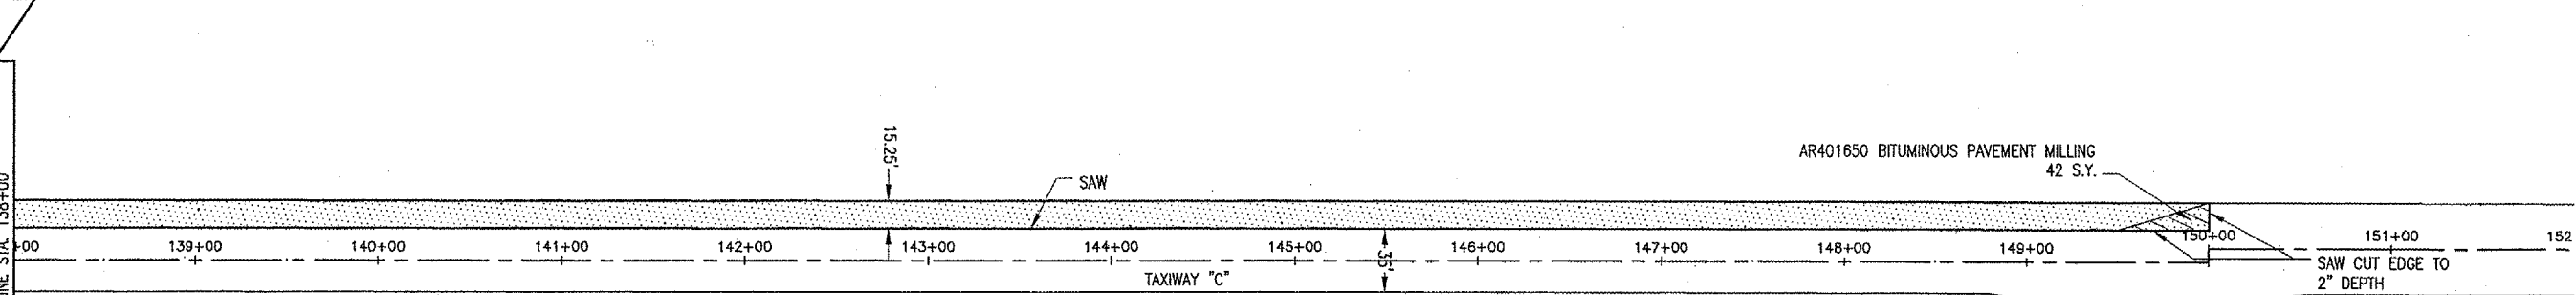
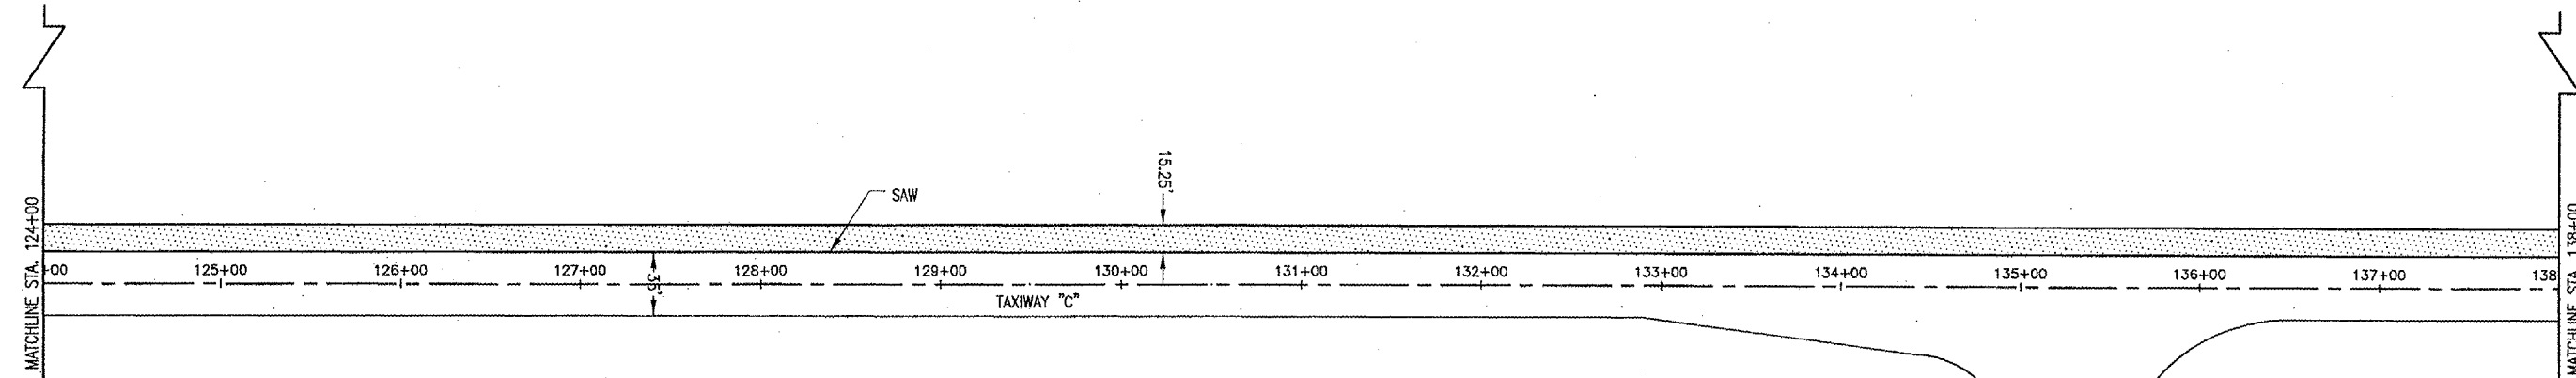
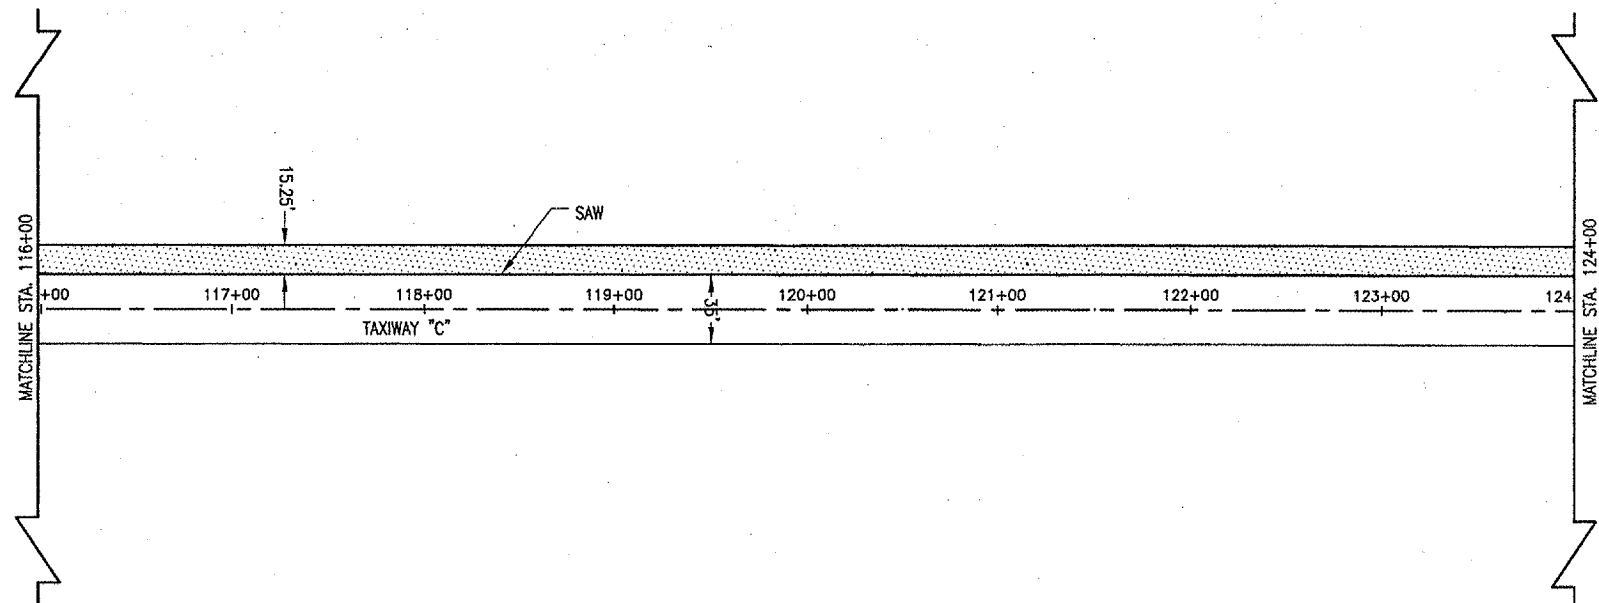
ALL MILLED MATERIAL WILL BE DISPOSED OF ON THE AIRPORT SITE AND USE FOR FILL IN THE PROPOSED IMPROVEMENTS AREAS.

PRIOR TO APPLYING THE BITUMINOUS OVERLAY ALL MILLED MATERIAL WILL BE BROOMED AND BLOWN CLEAN AND A BITUMINOUS TACK COAT APPLIED. THE VERTICAL FACE OF ALL SAW CUTS WILL BE PAINTED WITH A LIQUID ASPHALT.

 


ANY ADJACENT PAVEMENT DAMAGED BY THE MILLING OPERATIONS WILL BE REPAIRED AT THE CONTRACTOR'S OWN EXPENSE.

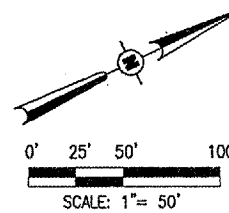
ALL BITUMINOUS PAVEMENT MILLING AREAS WILL BE LOCATED AND MARKED BY THE RESIDENT ENGINEER.

THE BITUMINOUS PAVEMENT MILLING WILL BE PAID FOR UNDER ITEM:  
AR401650 "BITUMINOUS PAVEMENT MILLING" 42 SQ. YDS.



**LEGEND**

-  EXISTING PAVEMENT
-  PROPOSED IMPROVEMENTS
-  PROPOSED BITUMINOUS PAVEMENT MILLING



DATE	REVISION	BY



ILL. PROJ.: DKB-3448 AIP PROJ.: 3-17-0139-B42

HP# Project No. 80305TXAD 0800	
Drawn: R-12, LCON.DWG	
Scale: 1" = 50'	
Date: 01/05/05	
LAYOUT: JMB 01/05/05	
DRAWN: JMB 01/05/05	
REVIEWED: CAH 02/22/05	



Hanson Professional Services Inc.  
1525 South Sixth Street  
Springfield, Illinois 62705-2886  
Offices Nationwide

WIDEN TAXIWAYS A & C  
FROM 35' TO 50'  
PROPOSED  
CONSTRUCTION PLAN  
STA. 116+00 TO STA. 150+00