


QUANTITIES THIS SHEET			
ITEM NO.	DESCRIPTION	UNIT	QUANTITY
			TXY. "C", AREA 4
AR152410	UNCLASSIFIED EXCAVATION	C.Y.	CUT = 5,415 FILL = 7,681
AR208540	OVERSIZED AGGREGATE	TON	2,504
AR209510	CRUSHED AGGREGATE BASE COURSE	TON	2,240
AR201610	BITUMINOUS BASE COURSE	TON	2,180
AR401610	BITUMINOUS SURFACE COURSE	TON	703
AR901510	SEEDING	ACRE	5.78
AR908510	MULCHING	ACRE	5.11
AR908520	EXCELSIOR BLANKET	S.Y.	3,254

TXY. "C", AREA 4 = TAXIWAY "A" TO TAXIWAY "C" STA. 150+00


TOTAL EXCAVATION		
DESCRIPTION	CUT	FILL
UNCLASSIFIED EXCAVATION	6,812	10,343
SHRINKAGE FACTOR	1.26	
TOTAL UNCLASSIFIED EXCAVATION REQUIRED	13,032	
EXTRA UNCLASSIFIED EXCAVATION (OBTAINED FROM AIRPORT SITE)	6,220	

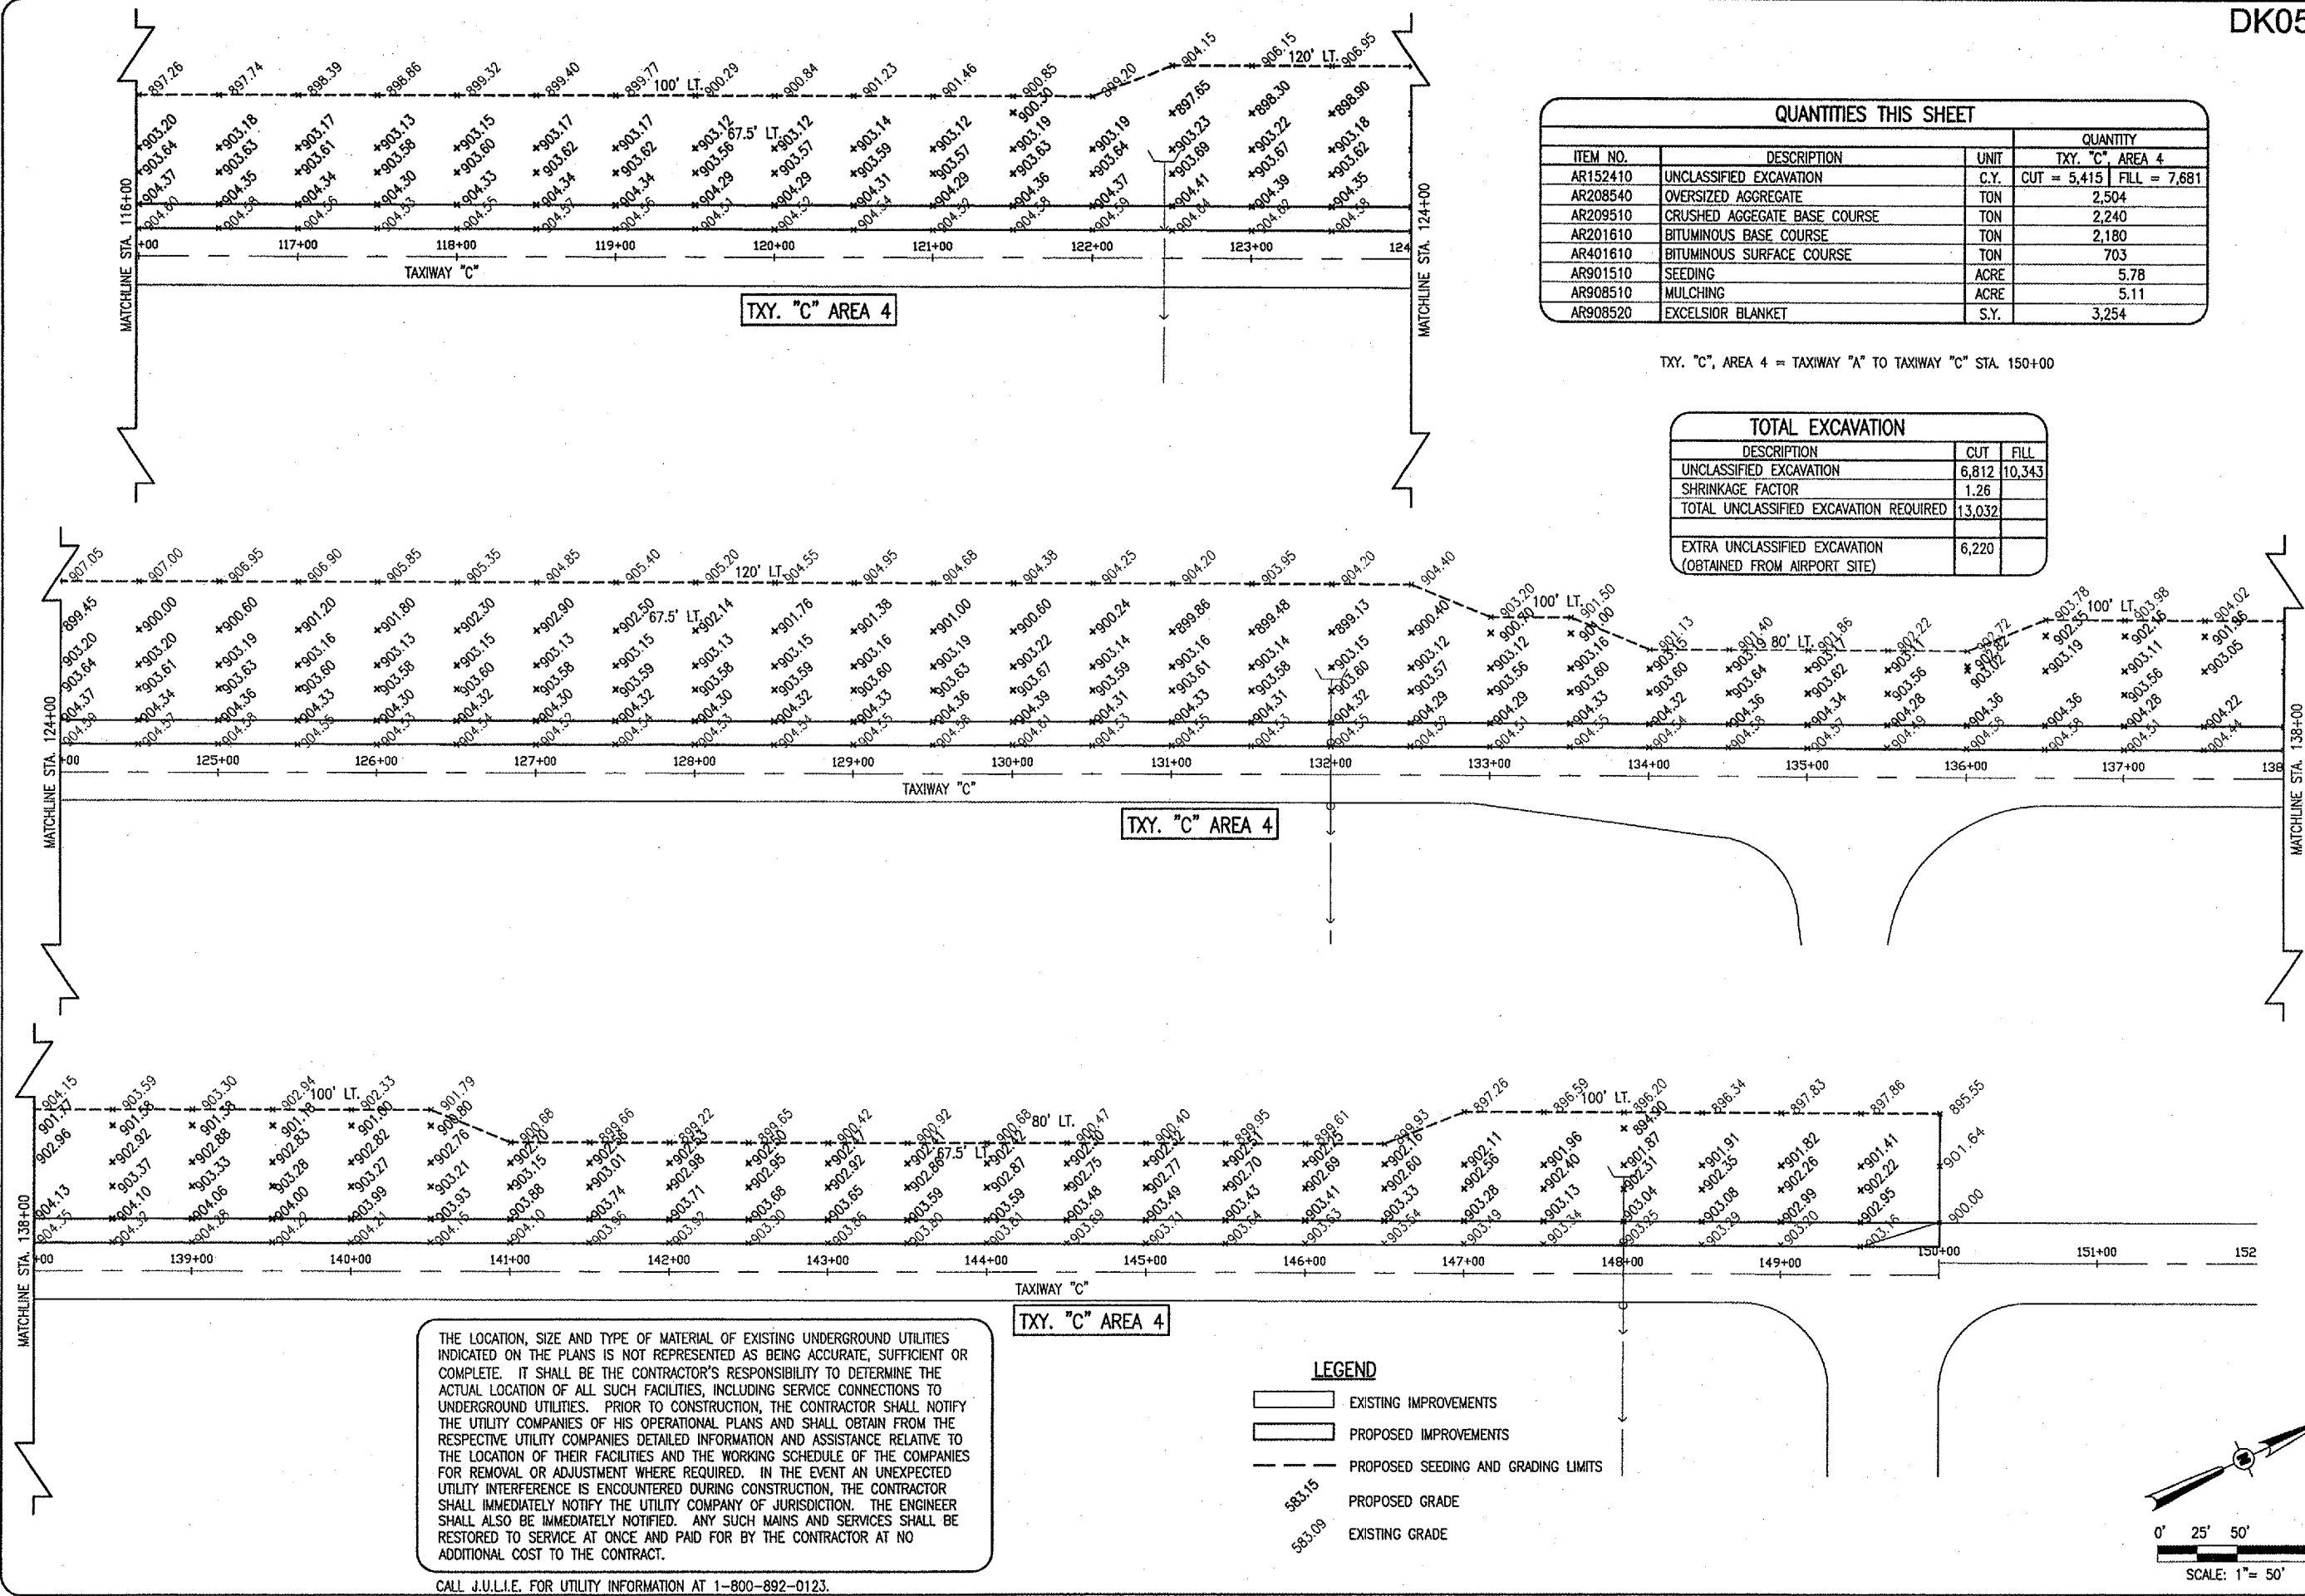

THE LOCATION, SIZE AND TYPE OF MATERIAL OF EXISTING UNDERGROUND UTILITIES INDICATED ON THE PLANS IS NOT REPRESENTED AS BEING ACCURATE, SUFFICIENT OR COMPLETE. IT SHALL BE THE CONTRACTOR'S RESPONSIBILITY TO DETERMINE THE ACTUAL LOCATION OF ALL SUCH FACILITIES, INCLUDING SERVICE CONNECTIONS TO UNDERGROUND UTILITIES. PRIOR TO CONSTRUCTION, THE CONTRACTOR SHALL NOTIFY THE UTILITY COMPANIES OF HIS OPERATIONAL PLANS AND SHALL OBTAIN FROM THE RESPECTIVE UTILITY COMPANIES DETAILED INFORMATION AND ASSISTANCE RELATIVE TO THE LOCATION OF THEIR FACILITIES AND THE WORKING SCHEDULE OF THE COMPANIES FOR REMOVAL OR ADJUSTMENT WHERE REQUIRED. IN THE EVENT AN UNEXPECTED UTILITY INTERFERENCE IS ENCOUNTERED DURING CONSTRUCTION, THE CONTRACTOR SHALL IMMEDIATELY NOTIFY THE UTILITY COMPANY OF JURISDICTION. THE ENGINEER SHALL ALSO BE IMMEDIATELY NOTIFIED. ANY SUCH MAINS AND SERVICES SHALL BE RESTORED TO SERVICE AT ONCE AND PAID FOR BY THE CONTRACTOR AT NO ADDITIONAL COST TO THE CONTRACT.

CALL J.U.L.I.E. FOR UTILITY INFORMATION AT 1-800-892-0123.


- LEGEND**
- EXISTING IMPROVEMENTS
 - PROPOSED IMPROVEMENTS
 - PROPOSED SEEDING AND GRADING LIMITS
 - PROPOSED GRADE
 - EXISTING GRADE

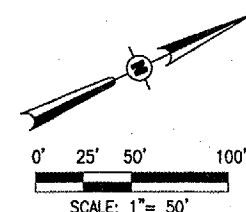

DATE	REVISION	BY



LAYOUT	JMB	01/05/05
	JMB	01/05/05
	CAH	03/06/06

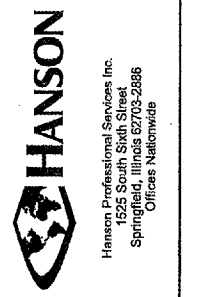

WIDEN TAXIWAYS A & C FROM 35' TO 50'
 PROPOSED STAKING PLAN
 STA. 116+00 TO STA. 150+00

APR 10, 2006 11:33 AM BAK I:\AIRPORTS\DEKALB\803-05TXVA\AIRPORT\SHEETS\TXY-C\R-191-STK.DWG

IL PROJ.: DKB-3448 AIP PROJ.: 3-17-0139-B42