

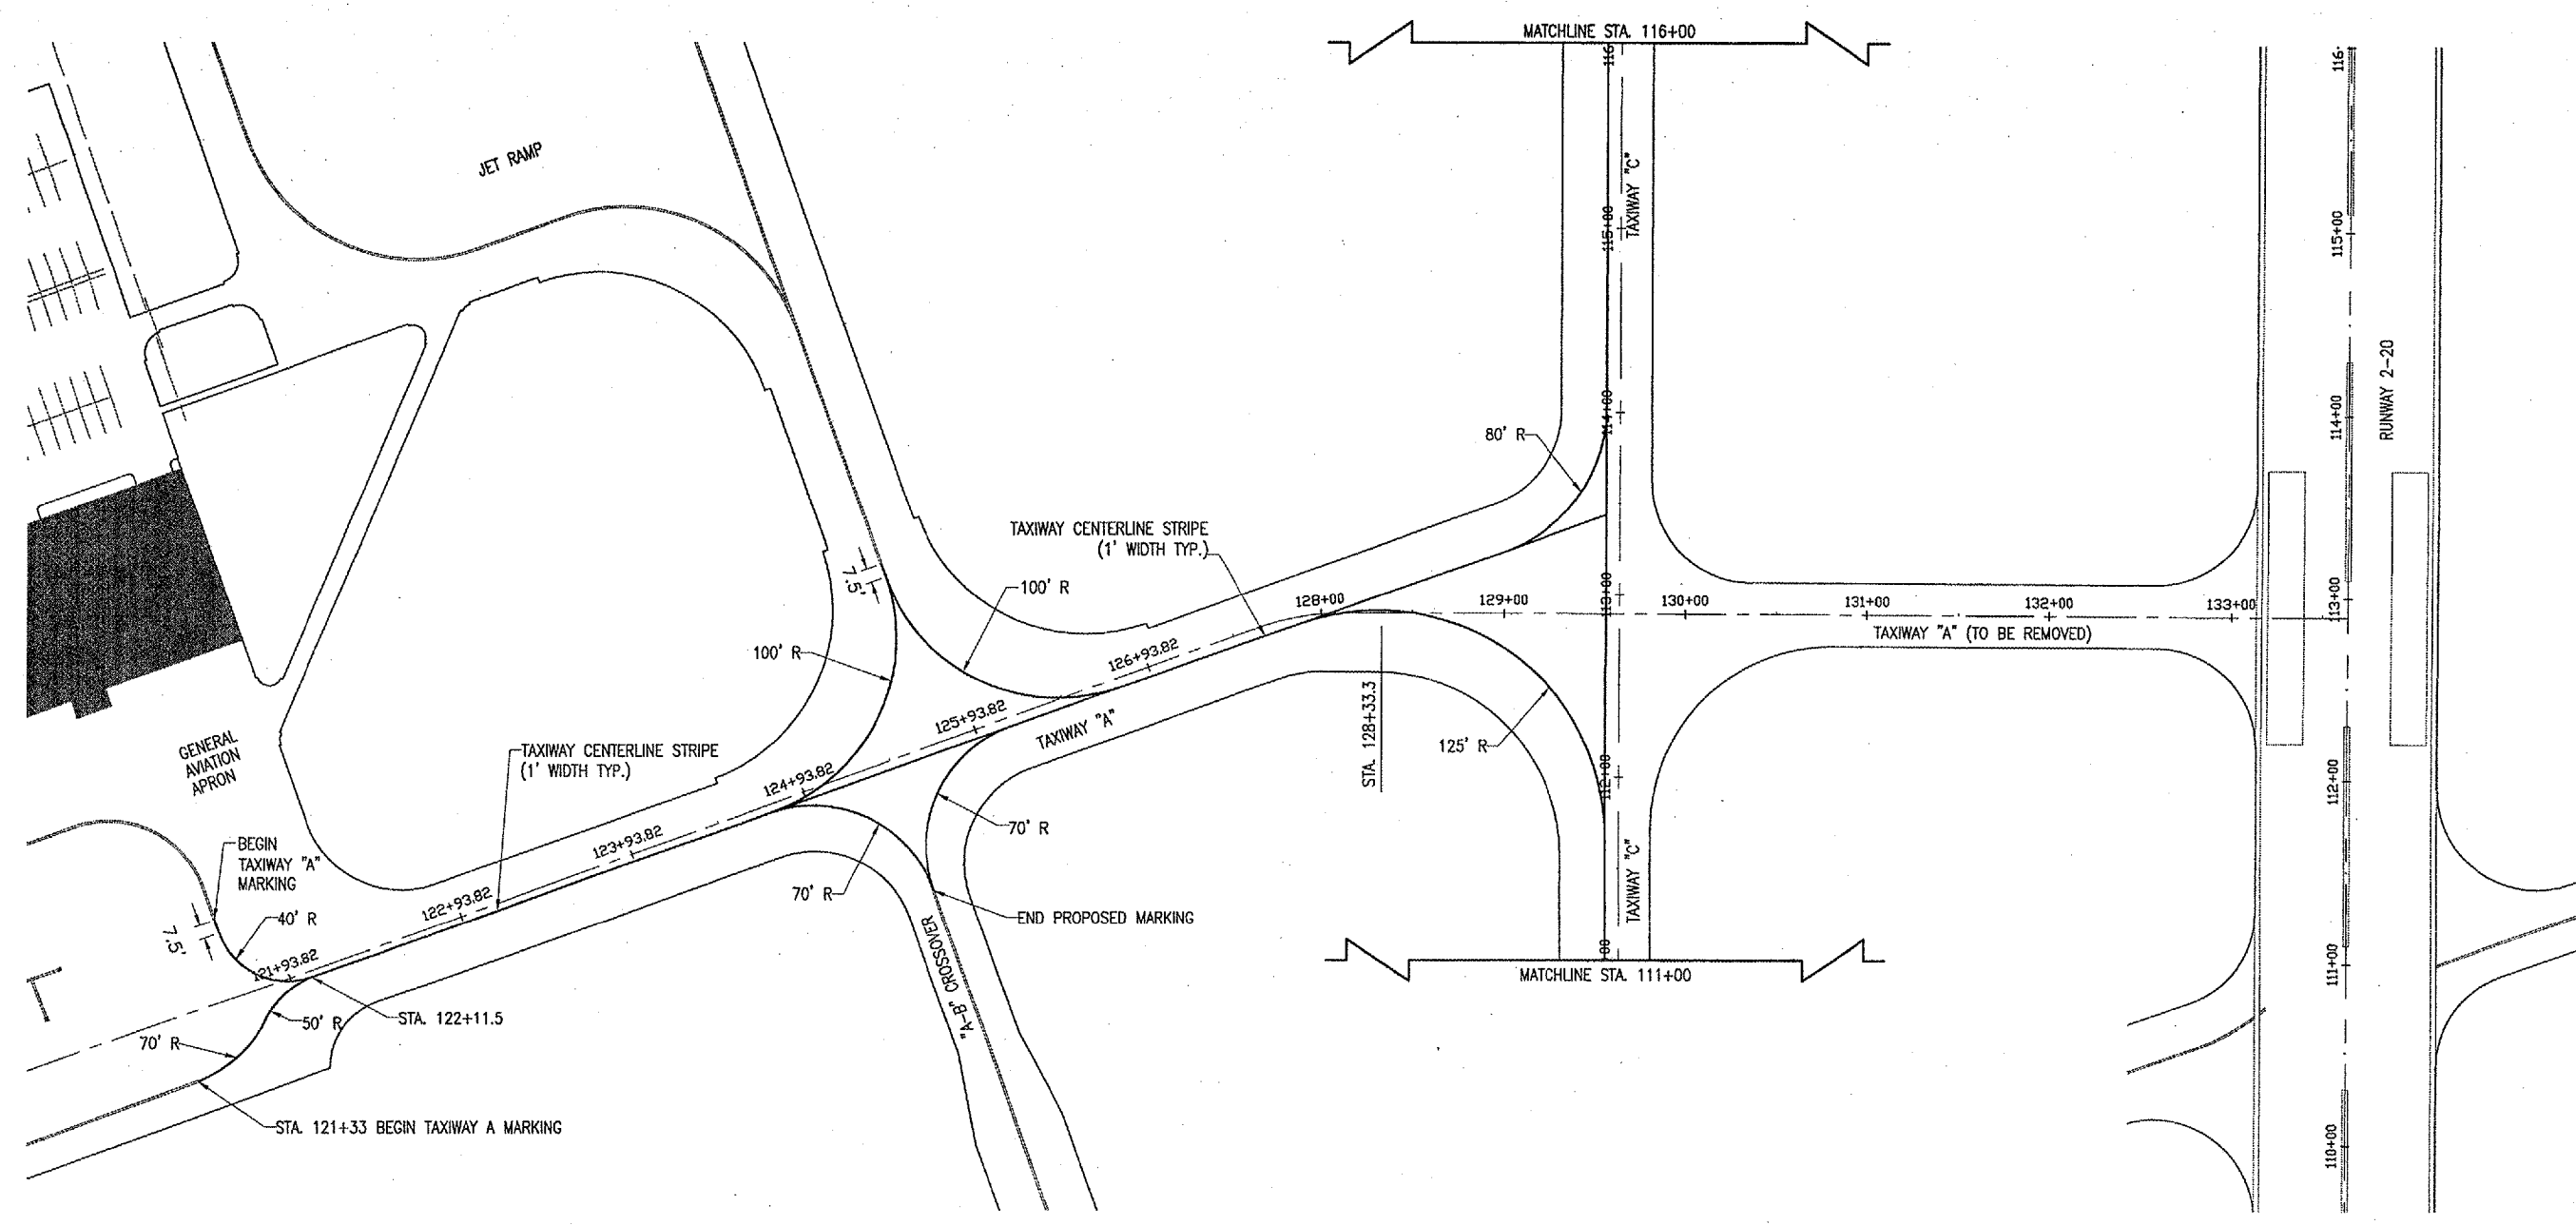


APR 10, 2006 2:48 PM BAK  
I:\AIRPORTS\DEKALB\803-05TXA\AIRPORT\SHEETS\TWF-C\151MRK.DWG

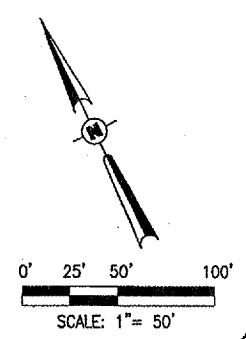

**MARKING QUANTITIES ON THIS SHEET**  
YELLOW MARKING - 2,291 S.F.

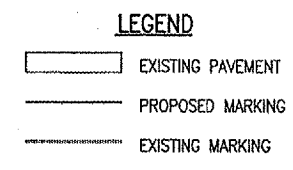

DATE	REVISION	BY

**DTMAX**  
DEKALB TAYLOR MUNICIPAL AIRPORT  
AIP PROJ.: 3-17-0139-842  
ILL. PROJ.: DK8-3448

FILE Project No. 80305TXAD_0800	LAYOUT	JMB	01/05/05
Filename R-151MRK.DWG	DRAWN	JMB	01/05/05
Scale 1" = 50'	REVIEWED	CAH	02/22/06
Date 01/05/05			

**HANSON**  
Hanson Professional Services Inc.  
1525 South Sixth Street  
Springfield, Illinois 62709-2886  
Offices Nationwide

**WIDEN TAXIWAYS A & C  
FROM 35' TO 50'**  
PROPOSED  
MARKING PLAN  
STA. 111+00 TO STA. 116+00