


\$USERS

\$DATES

\$FILES

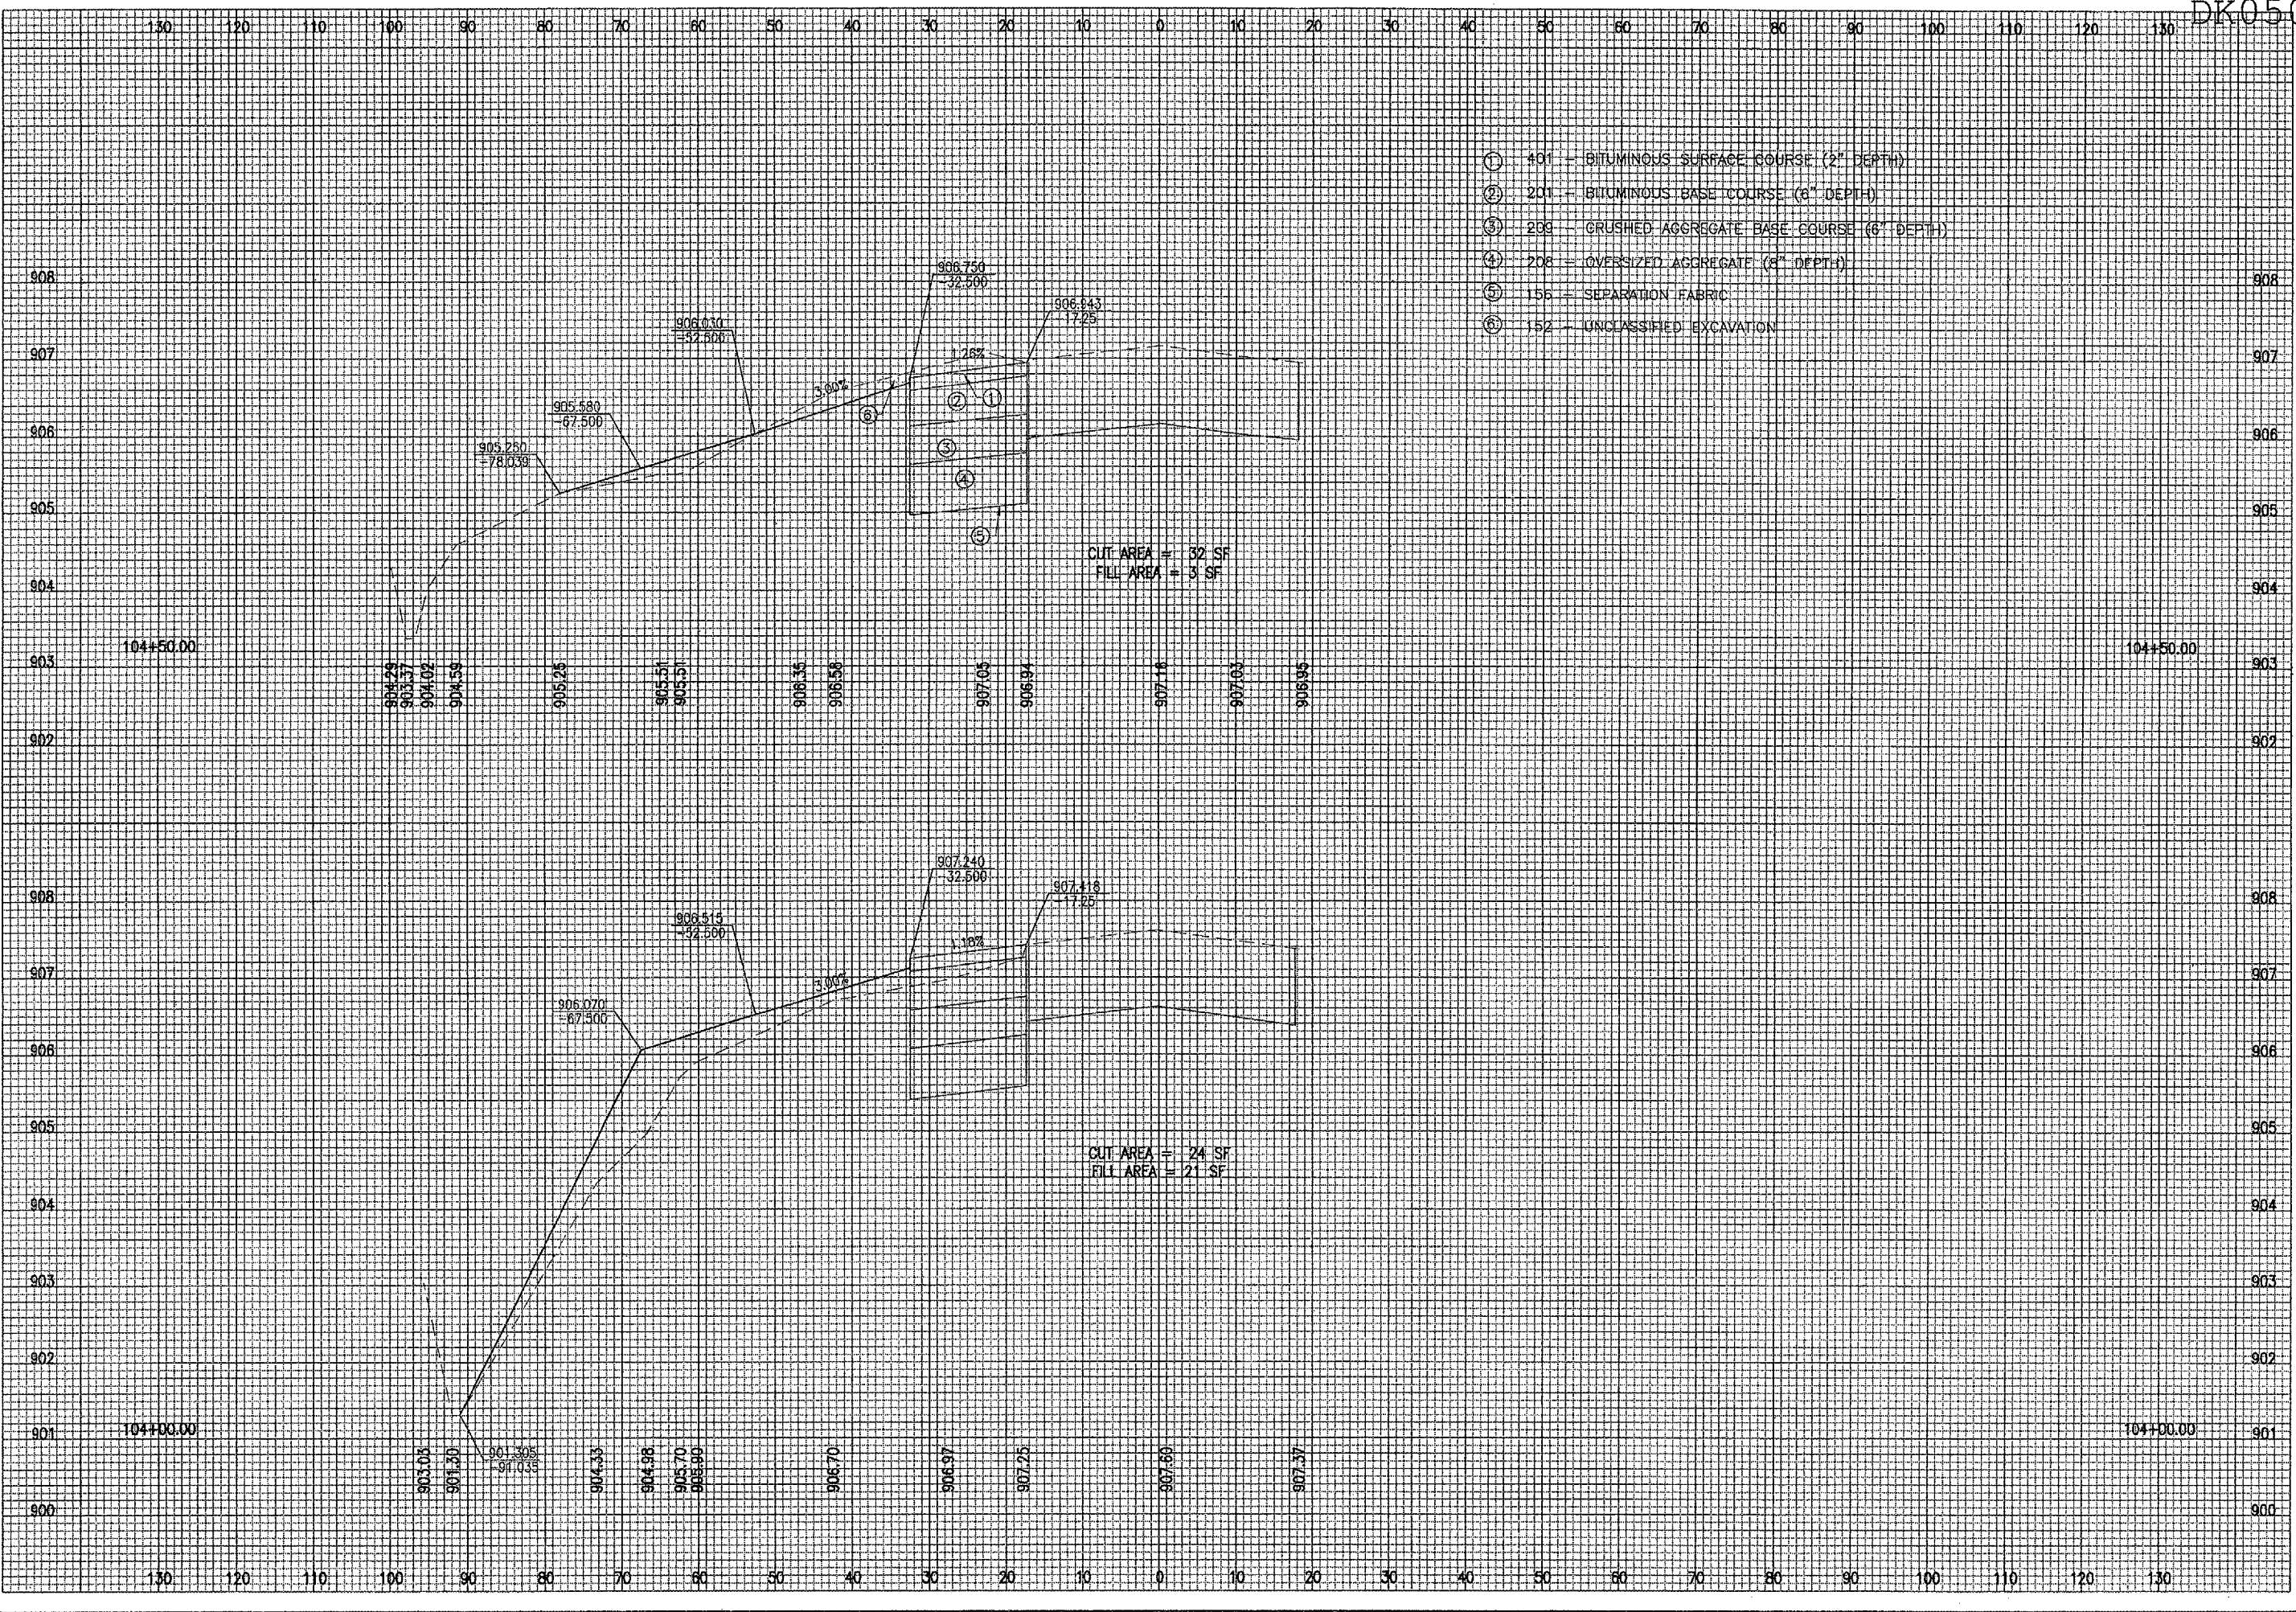

BY	
REVISION	
DATE	

DIMA

DEKALB TAYLOR MUNICIPAL AIRPORT

A.I.P. PROJ.: 3-17-0139-B42
ILL. PROJ.: DK8-3448

HEI Project No.	
Filename	\$FILES
Scale	\$SCALE
Date	\$DATE
LAYOUT	MDR 01/17/06
DRAWN	MDR 01/17/06
REVIEWED	CAH 02/22/06

HANSON

Hanson Professional Services Inc.
1256 E. State Street
Springfield, Illinois 62703-2886
Offices Nationwide

WIDEN TAXIWAYS A & C
FROM 35' TO 50'

PROPOSED CROSS-SECTIONS
FOR TAXIWAY "C"

STA. 104+00.00 TO STA. 104+50.00