


DK050

\$FILES\$ \$DATES\$ \$USERS\$

\$FILES\$

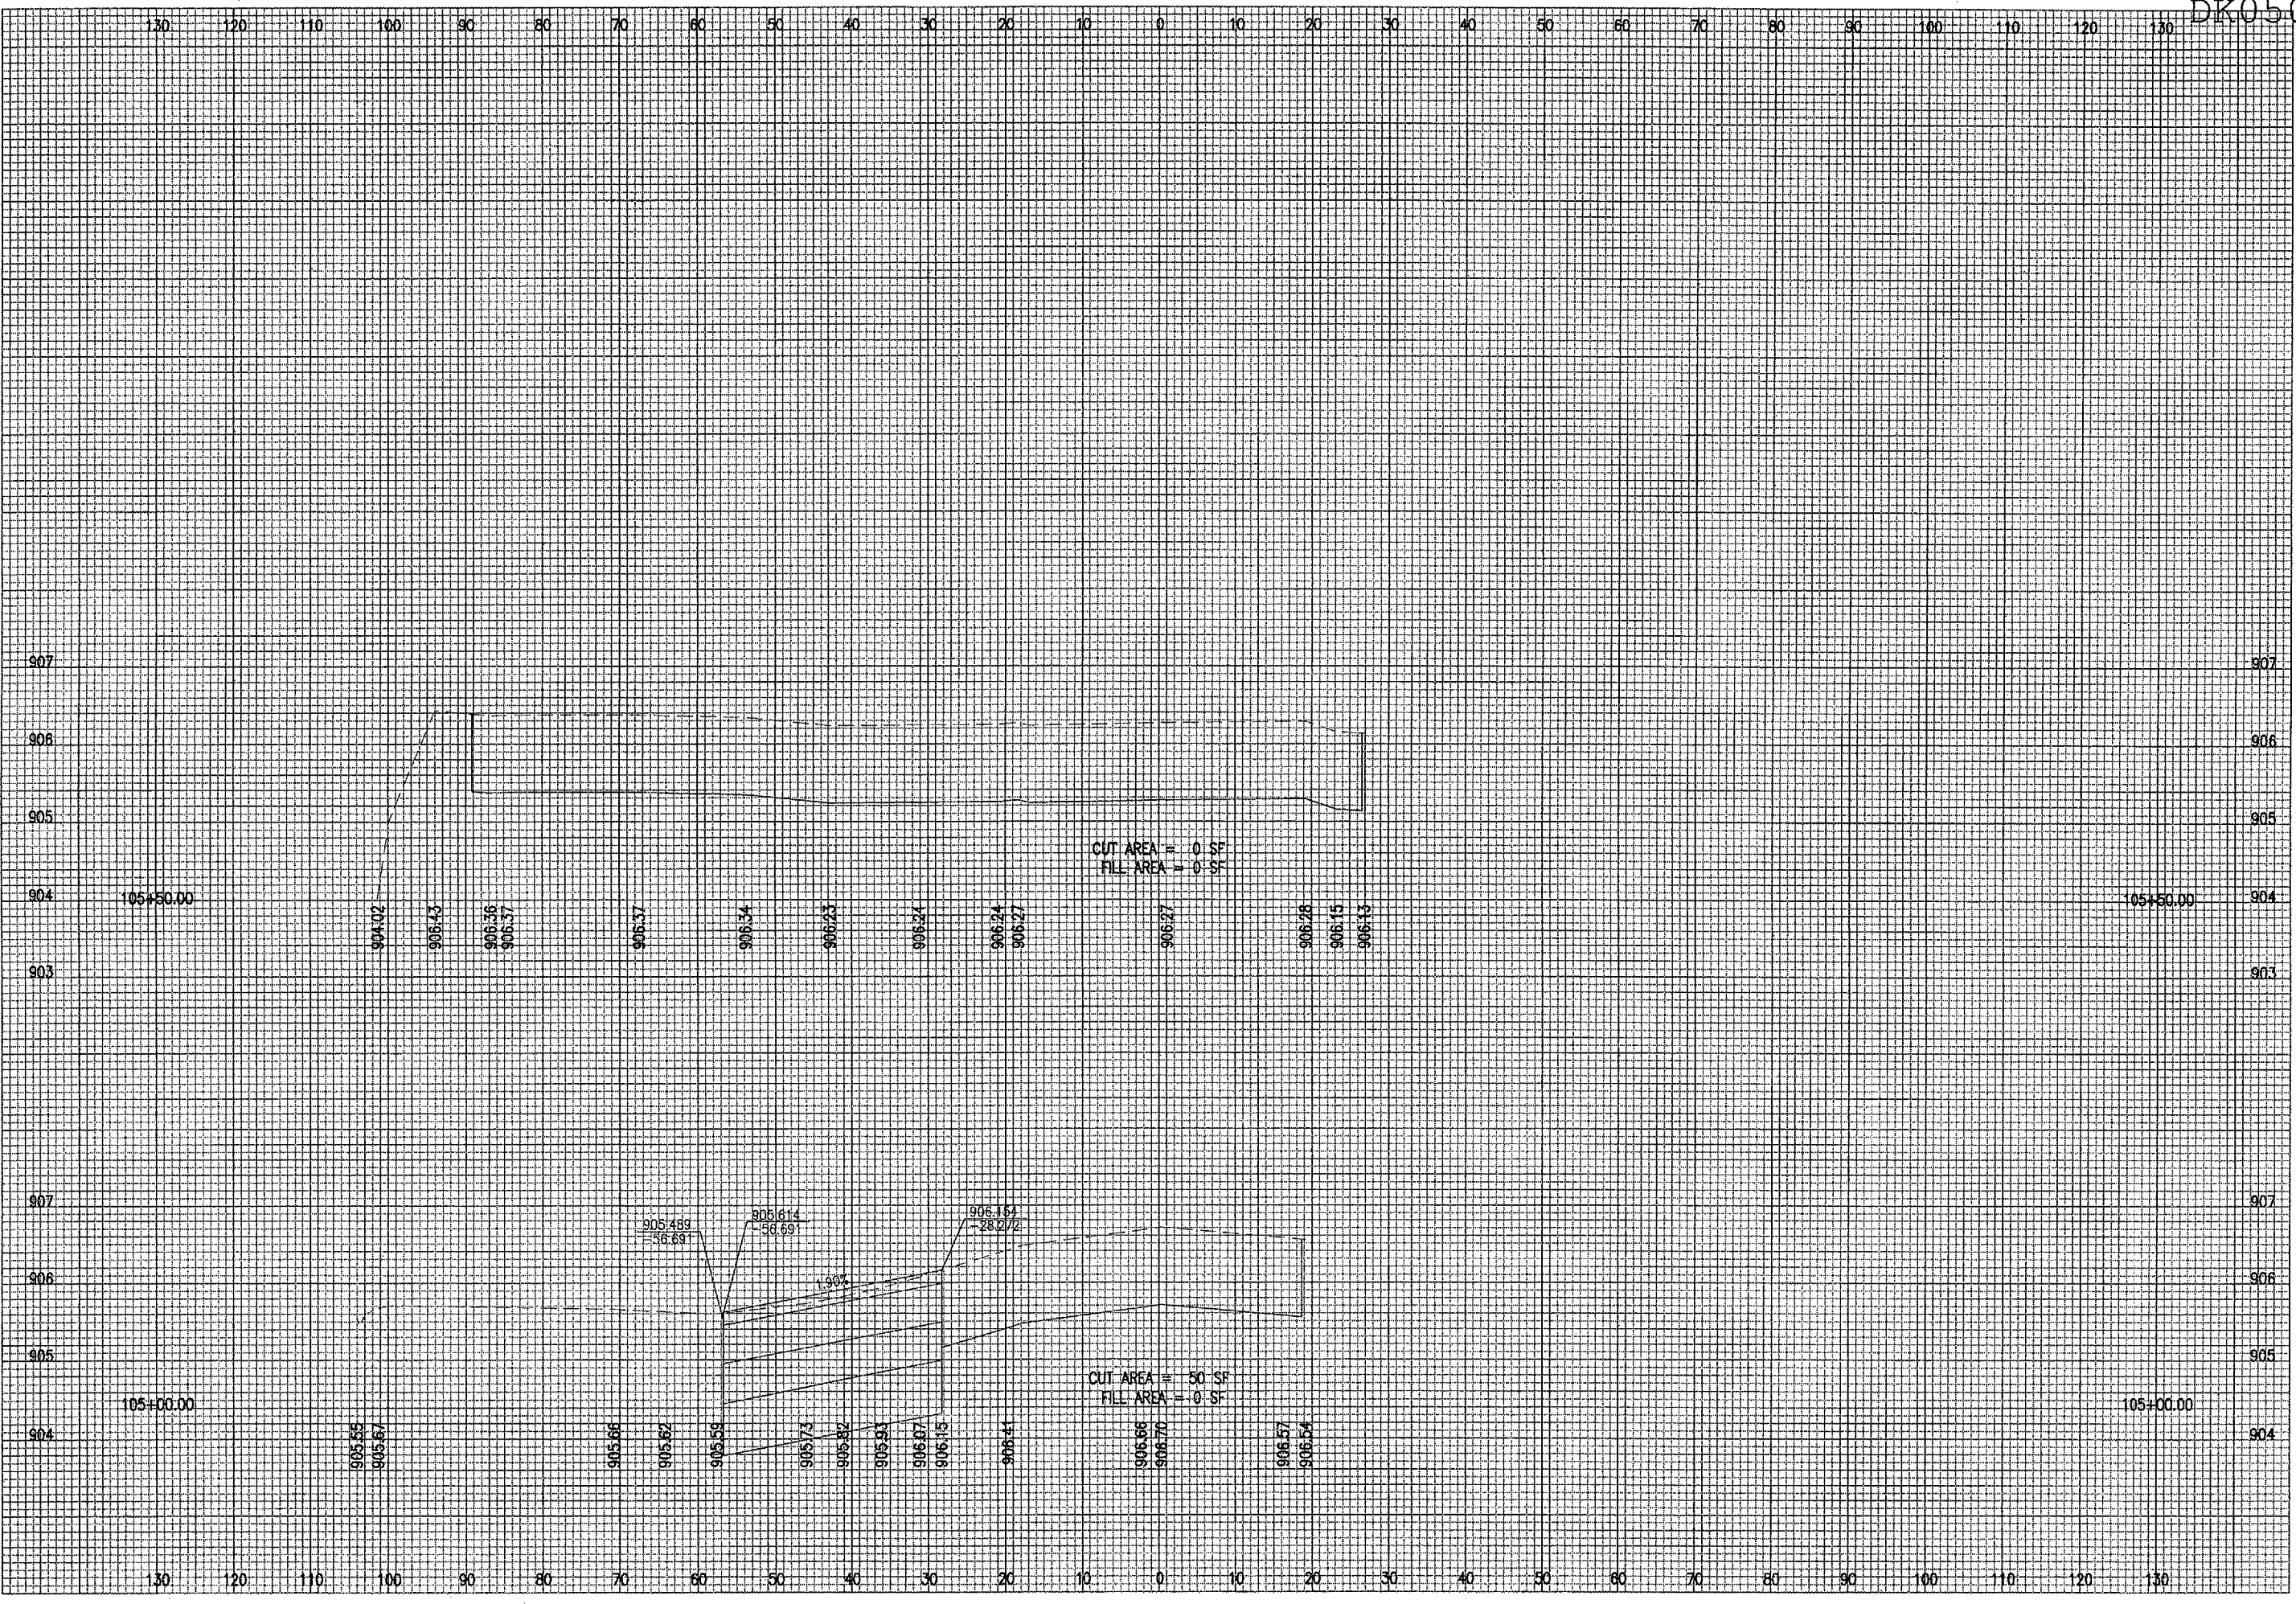

DATE	REVISION	BY

DIMA

DEKALB TAYLOR MUNICIPAL AIRPORT

A.I.P. PROJ.: 3-17-0139-B-2
ILL. PROJ.: DK8-3448

HEI Project No.	FILE\$	DATE

LAYOUT	MOR	DATE

HANSON

Hanson Professional Services Inc.
1325 South Sixth Street
Springdale, AR 72762
Offices Nationwide

WIDEN TAXIWAYS A & C
FROM 35' TO 50'

PROPOSED CROSS-SECTIONS
FOR TAXIWAY "C"
STA. 105+00.00 TO STA. 105+50.00