


\$USERS\$

\$DATES\$

\$FILES\$

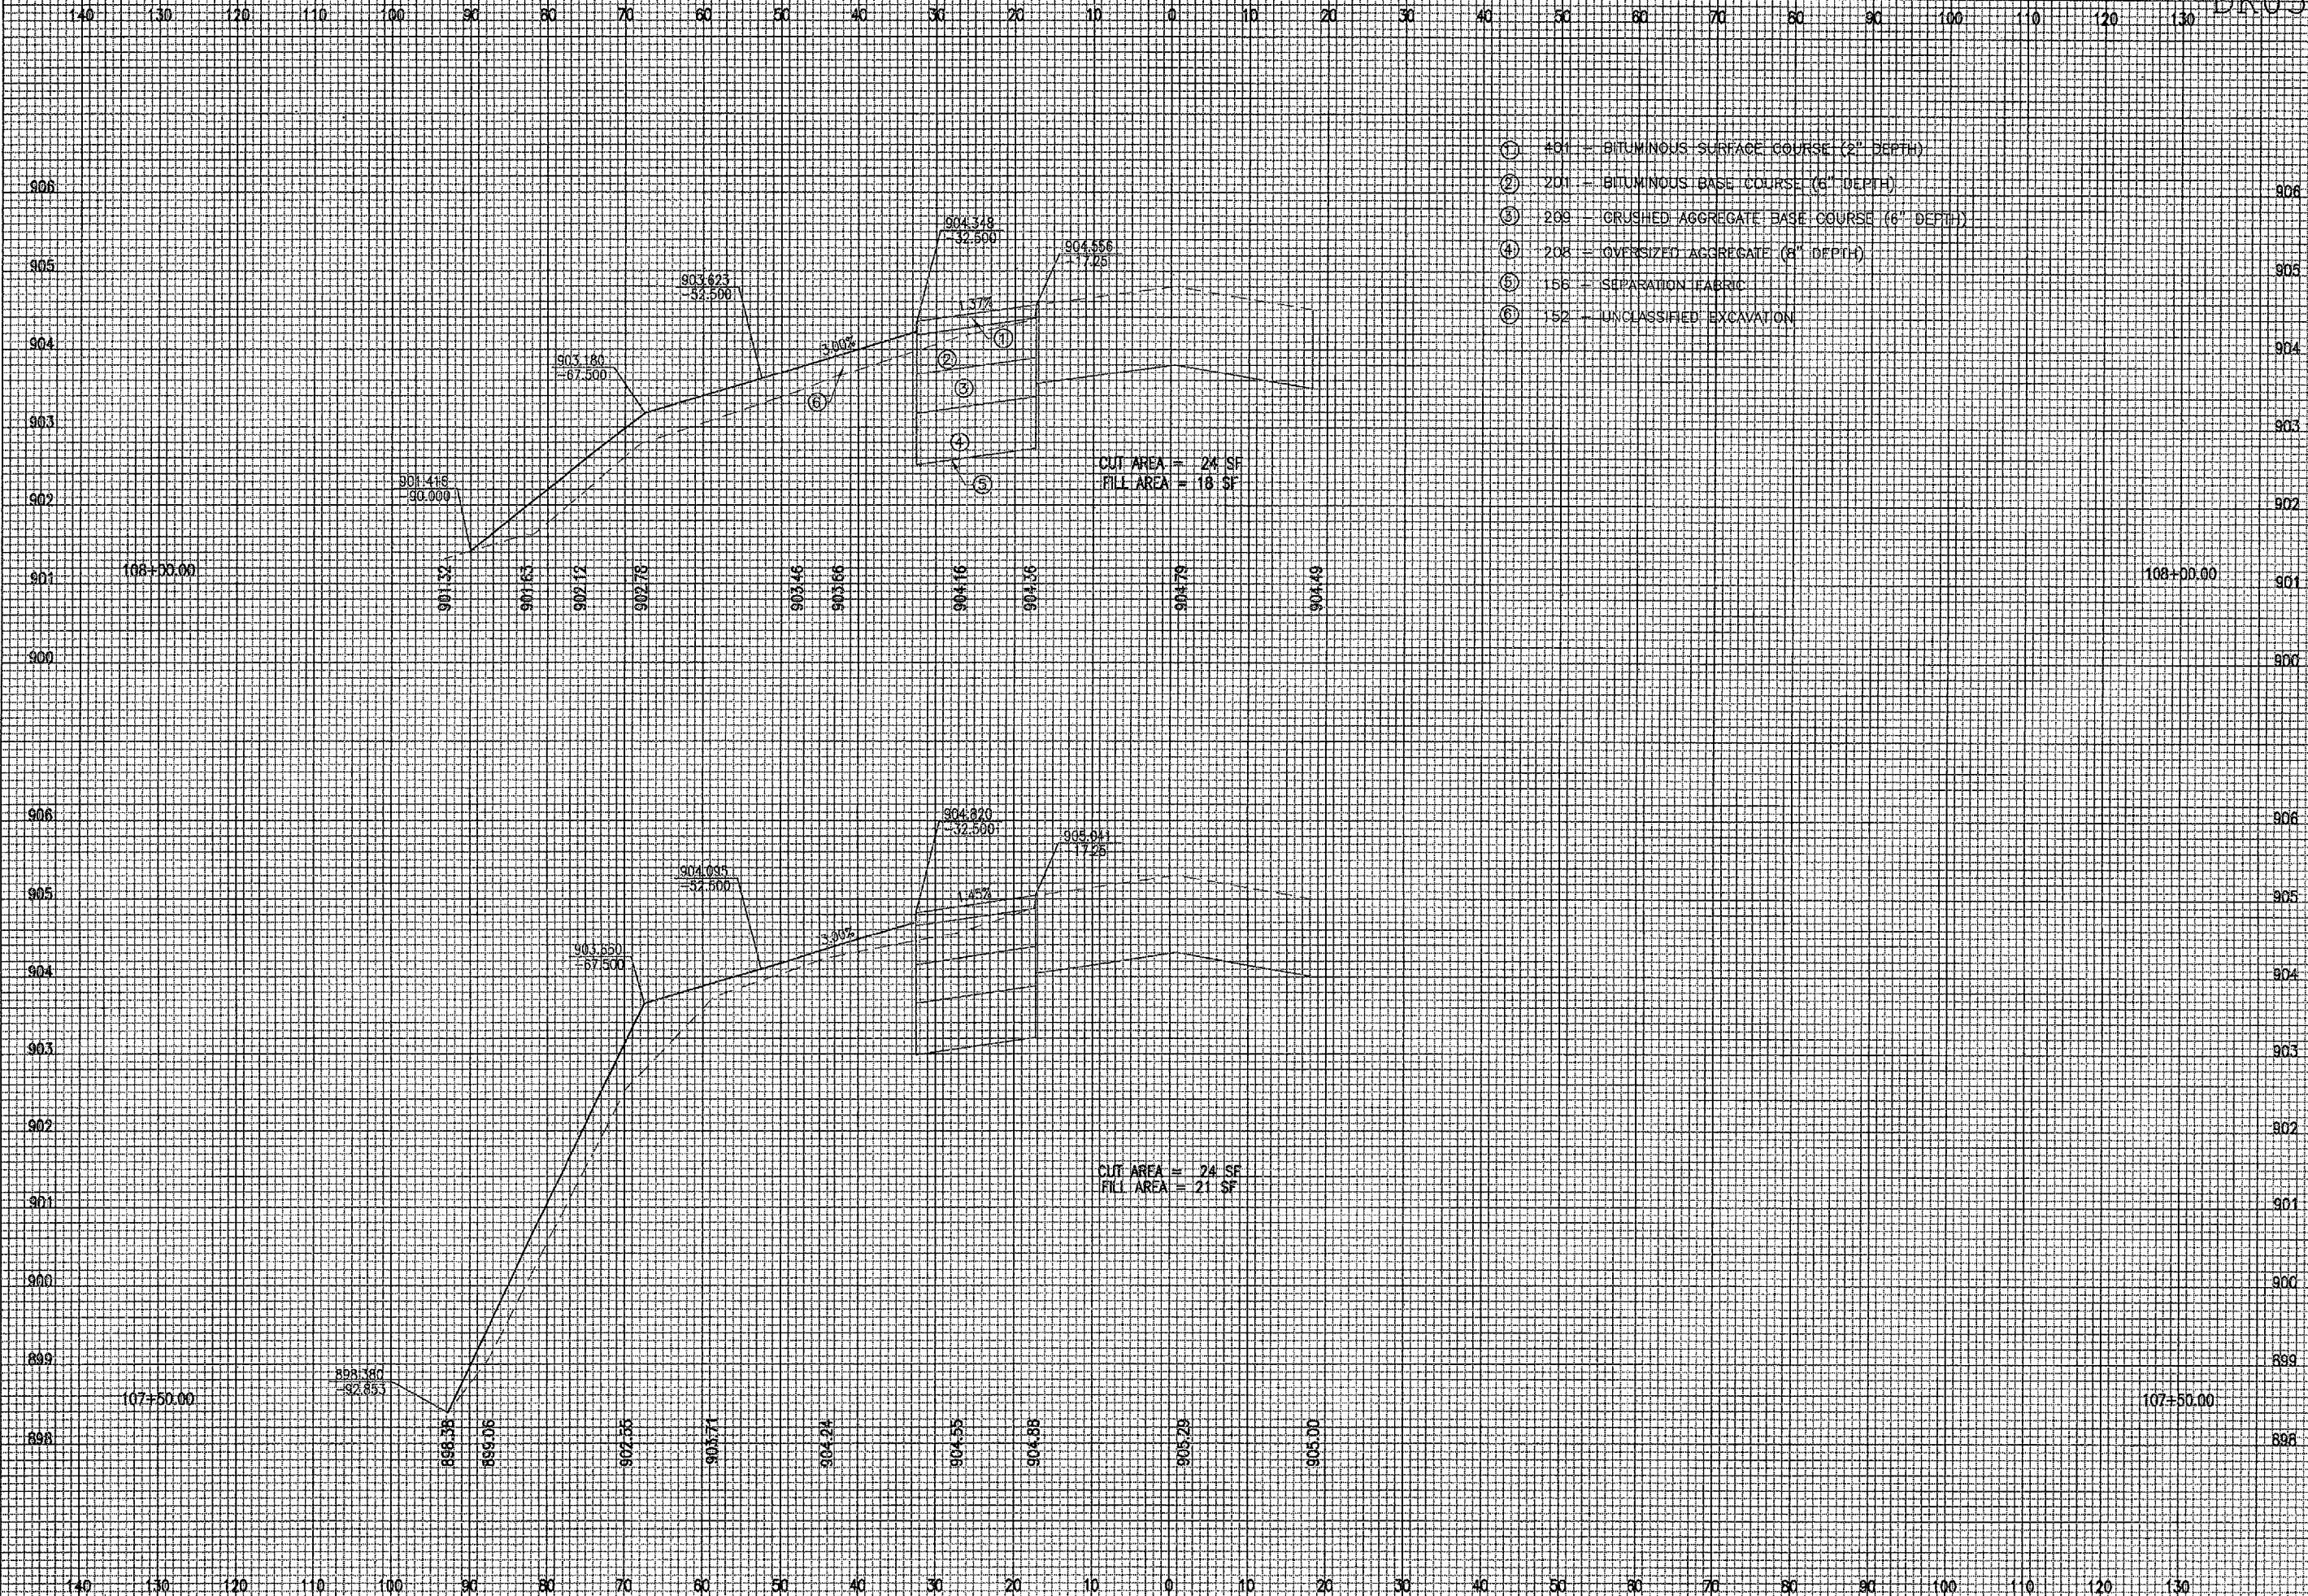

- ① 401 - BITUMINOUS SURFACE COURSE (2" DEPTH)
- ② 201 - BITUMINOUS BASE COURSE (6" DEPTH)
- ③ 209 - CRUSHED AGGREGATE BASE COURSE (6" DEPTH)
- ④ 208 - OVERSIZED AGGREGATE (6" DEPTH)
- ⑤ 156 - SEPARATION FABRIC
- ⑥ 152 - UNCLASSIFIED EXCAVATION

CUT AREA = 24 SF
 FILL AREA = 18 SF

CUT AREA = 24 SF
 FILL AREA = 21 SF

BY	
REVISION	
DATE	

DIMA
DEKALB TAYLOR MUNICIPAL AIRPORT
 A.I.P. PROJ.: 3-17-0139-B42
 I.L. PROJ.: DKB-3448

HE Project No.		FILED\$	
File Name		\$SCALE\$	
Scale		\$DATE\$	
Date			
LAYOUT	MOR	01/17/06	
DRAWN	MOR	01/17/06	
REVIEWED	CAH	02/22/06	

HANSON
 Hanson Professional Services Inc.
 1525 South Sixth Street
 Springfield, Illinois 62703-2886
 Offices Nationwide

WIDEN TAXIWAYS A & C
 FROM 35' TO 50'
 PROPOSED CROSS-SECTIONS
 FOR TAXIWAY "C"
 STA. 107+50.00 TO STA. 108+00.00