


FILE# \$ DATES \$USERS \$

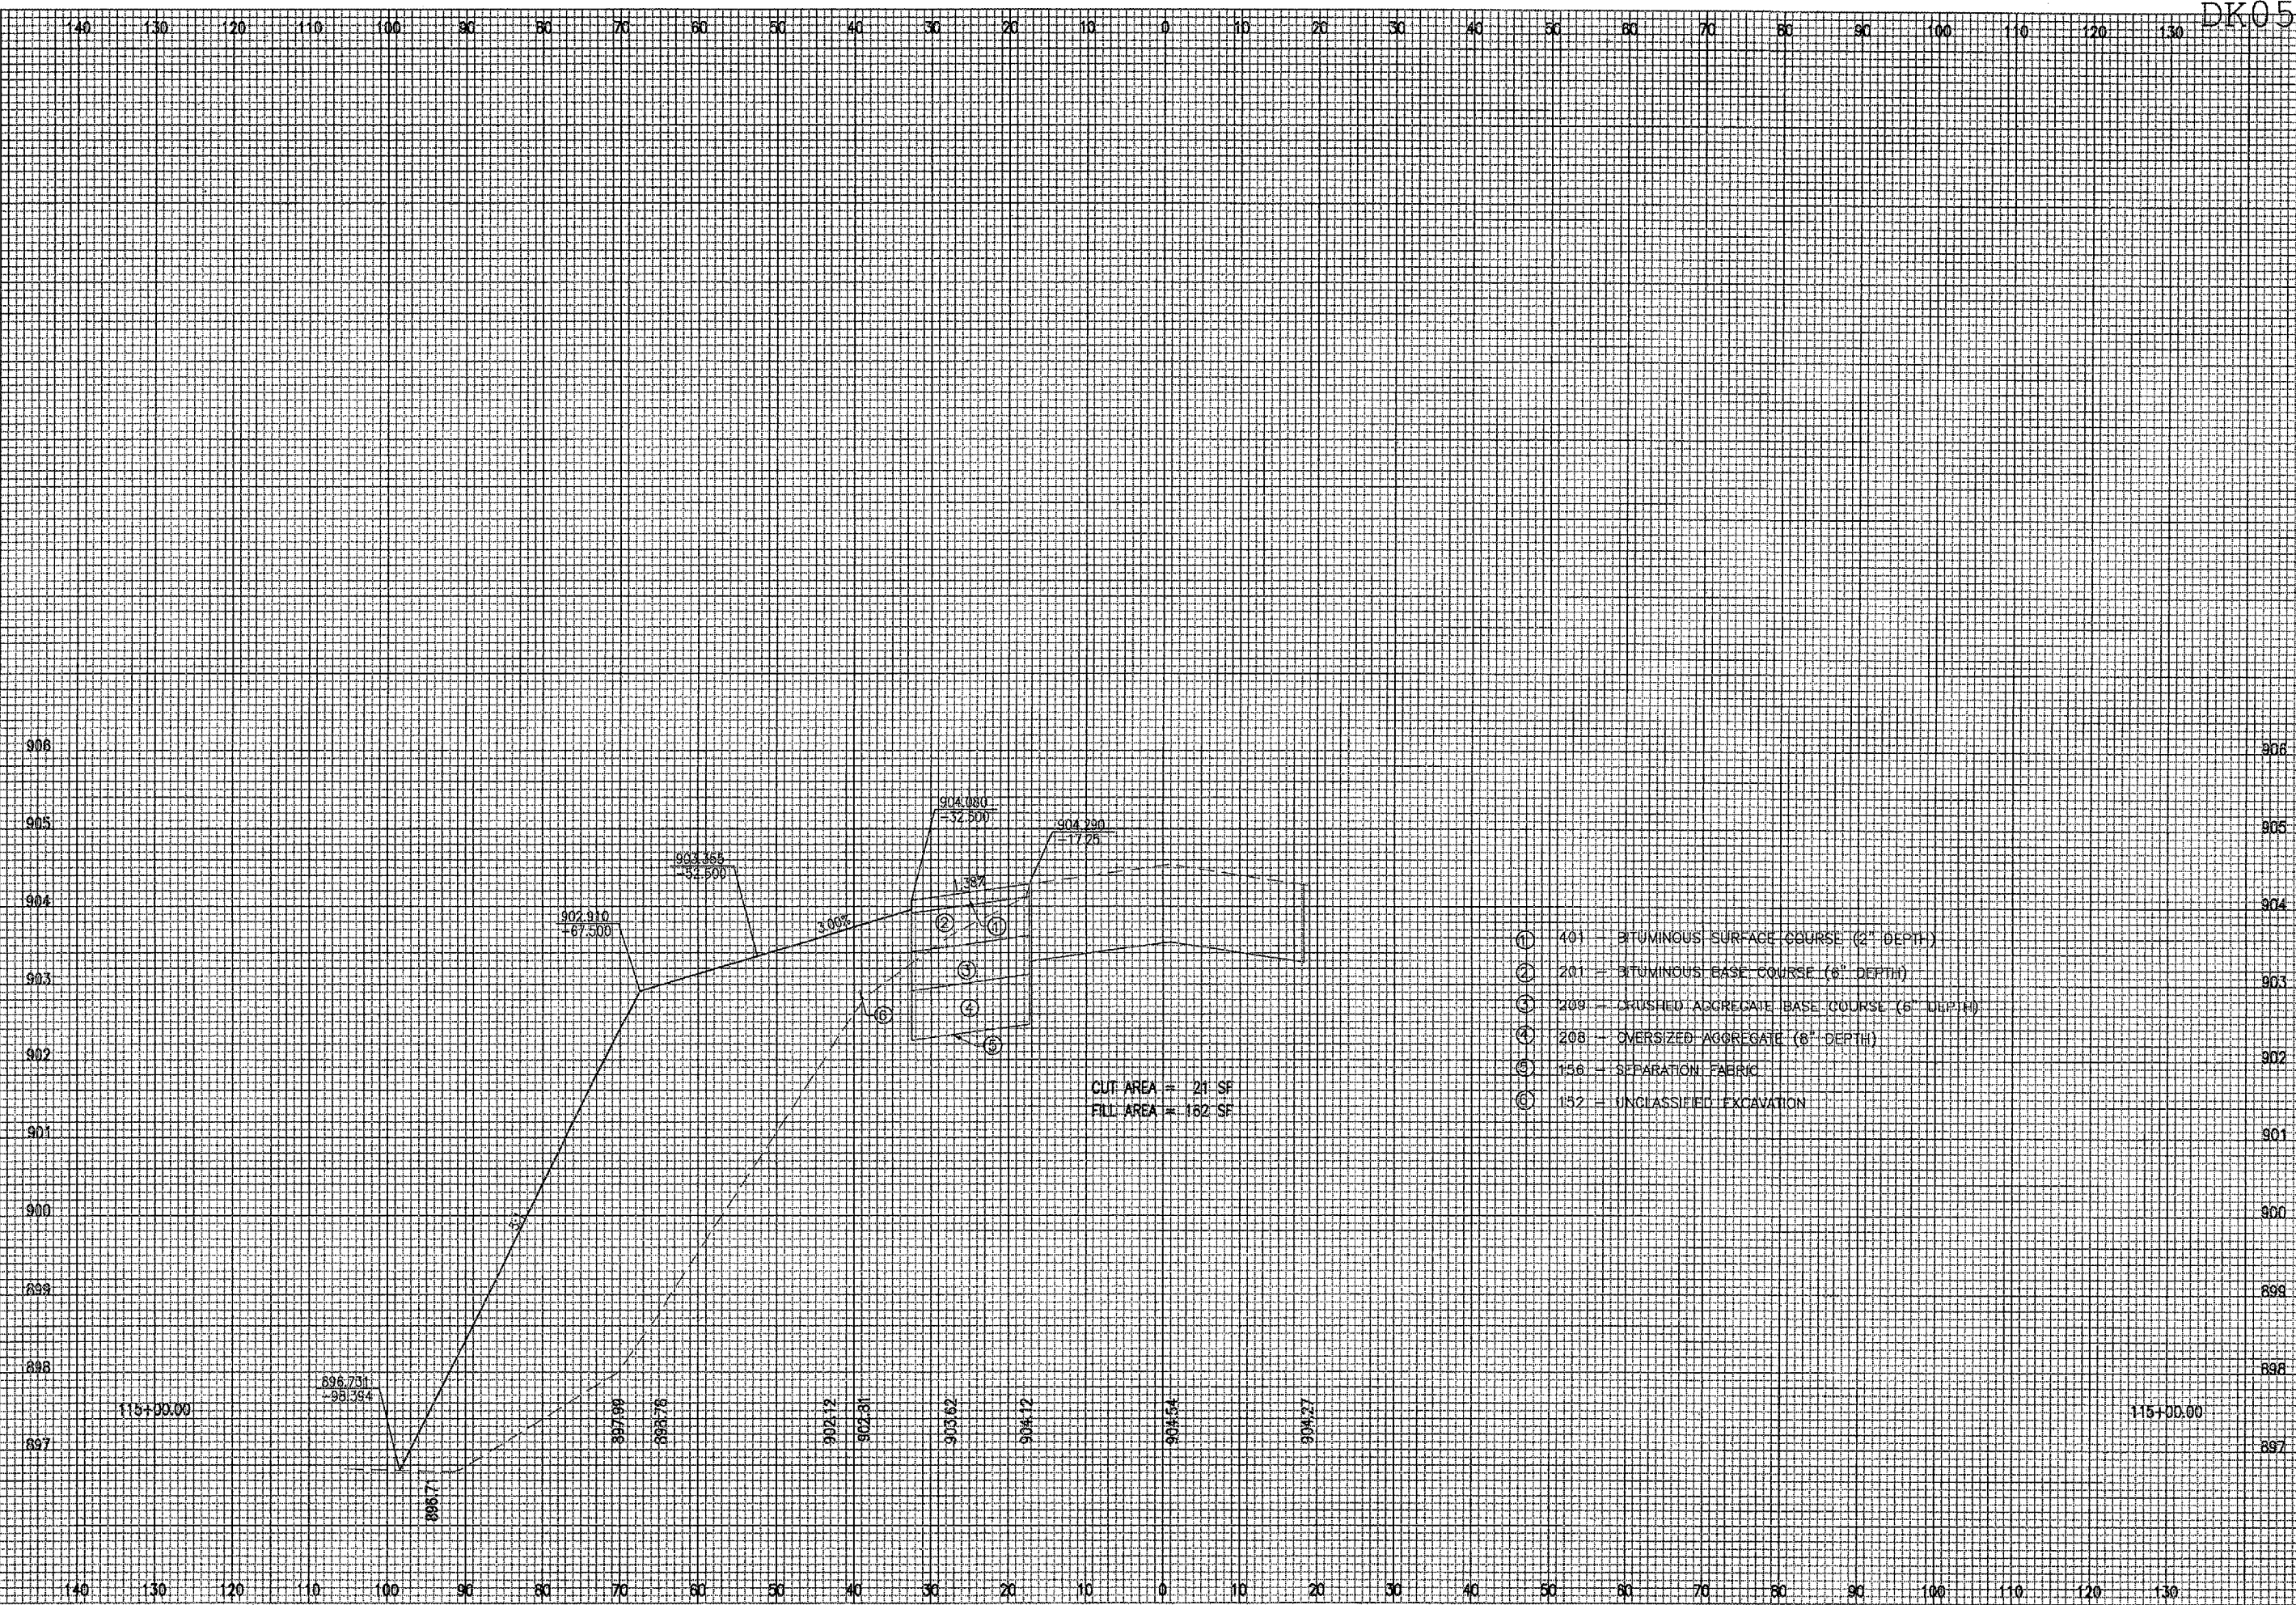


- ① 401 - BITUMINOUS SURFACE COURSE (2" DEPTH)
- ② 201 - BITUMINOUS BASE COURSE (6" DEPTH)
- ③ 209 - CRUSHED AGGREGATE BASE COURSE (6" DEPTH)
- ④ 208 - OVERSIZED AGGREGATE (8" DEPTH)
- ⑤ 156 - SEPARATION FABRIC
- ⑥ 132 - UNCLASSIFIED EXCAVATION

CUT AREA = 21 SF
 FILL AREA = 162 SF

BY _____

REVISION _____

DATE _____



DEKALB TAYLOR MUNICIPAL AIRPORT
 A.I.P. PROJ.: 3-17-0139-B42
 I.L. PROJ.: DKB-3448

HEI Project No.	01/17/06
Files \$	MDR
Scale \$	MDR
Date \$	02/22/06
LAYOUT	CAF
DRAWN	
REVIEWED	



Hanson Professional Services Inc.
 1525 South Sixth Street
 Springfield, Illinois 62703-2886
 Offices Nationwide

WIDEN TAXIWAYS A & C
 FROM 35' TO 50'
 PROPOSED CROSS-SECTIONS
 FOR TAXIWAY "C"
 STA. 115+00.00