


\$FILES\$ \$DATE\$ \$USERS\$

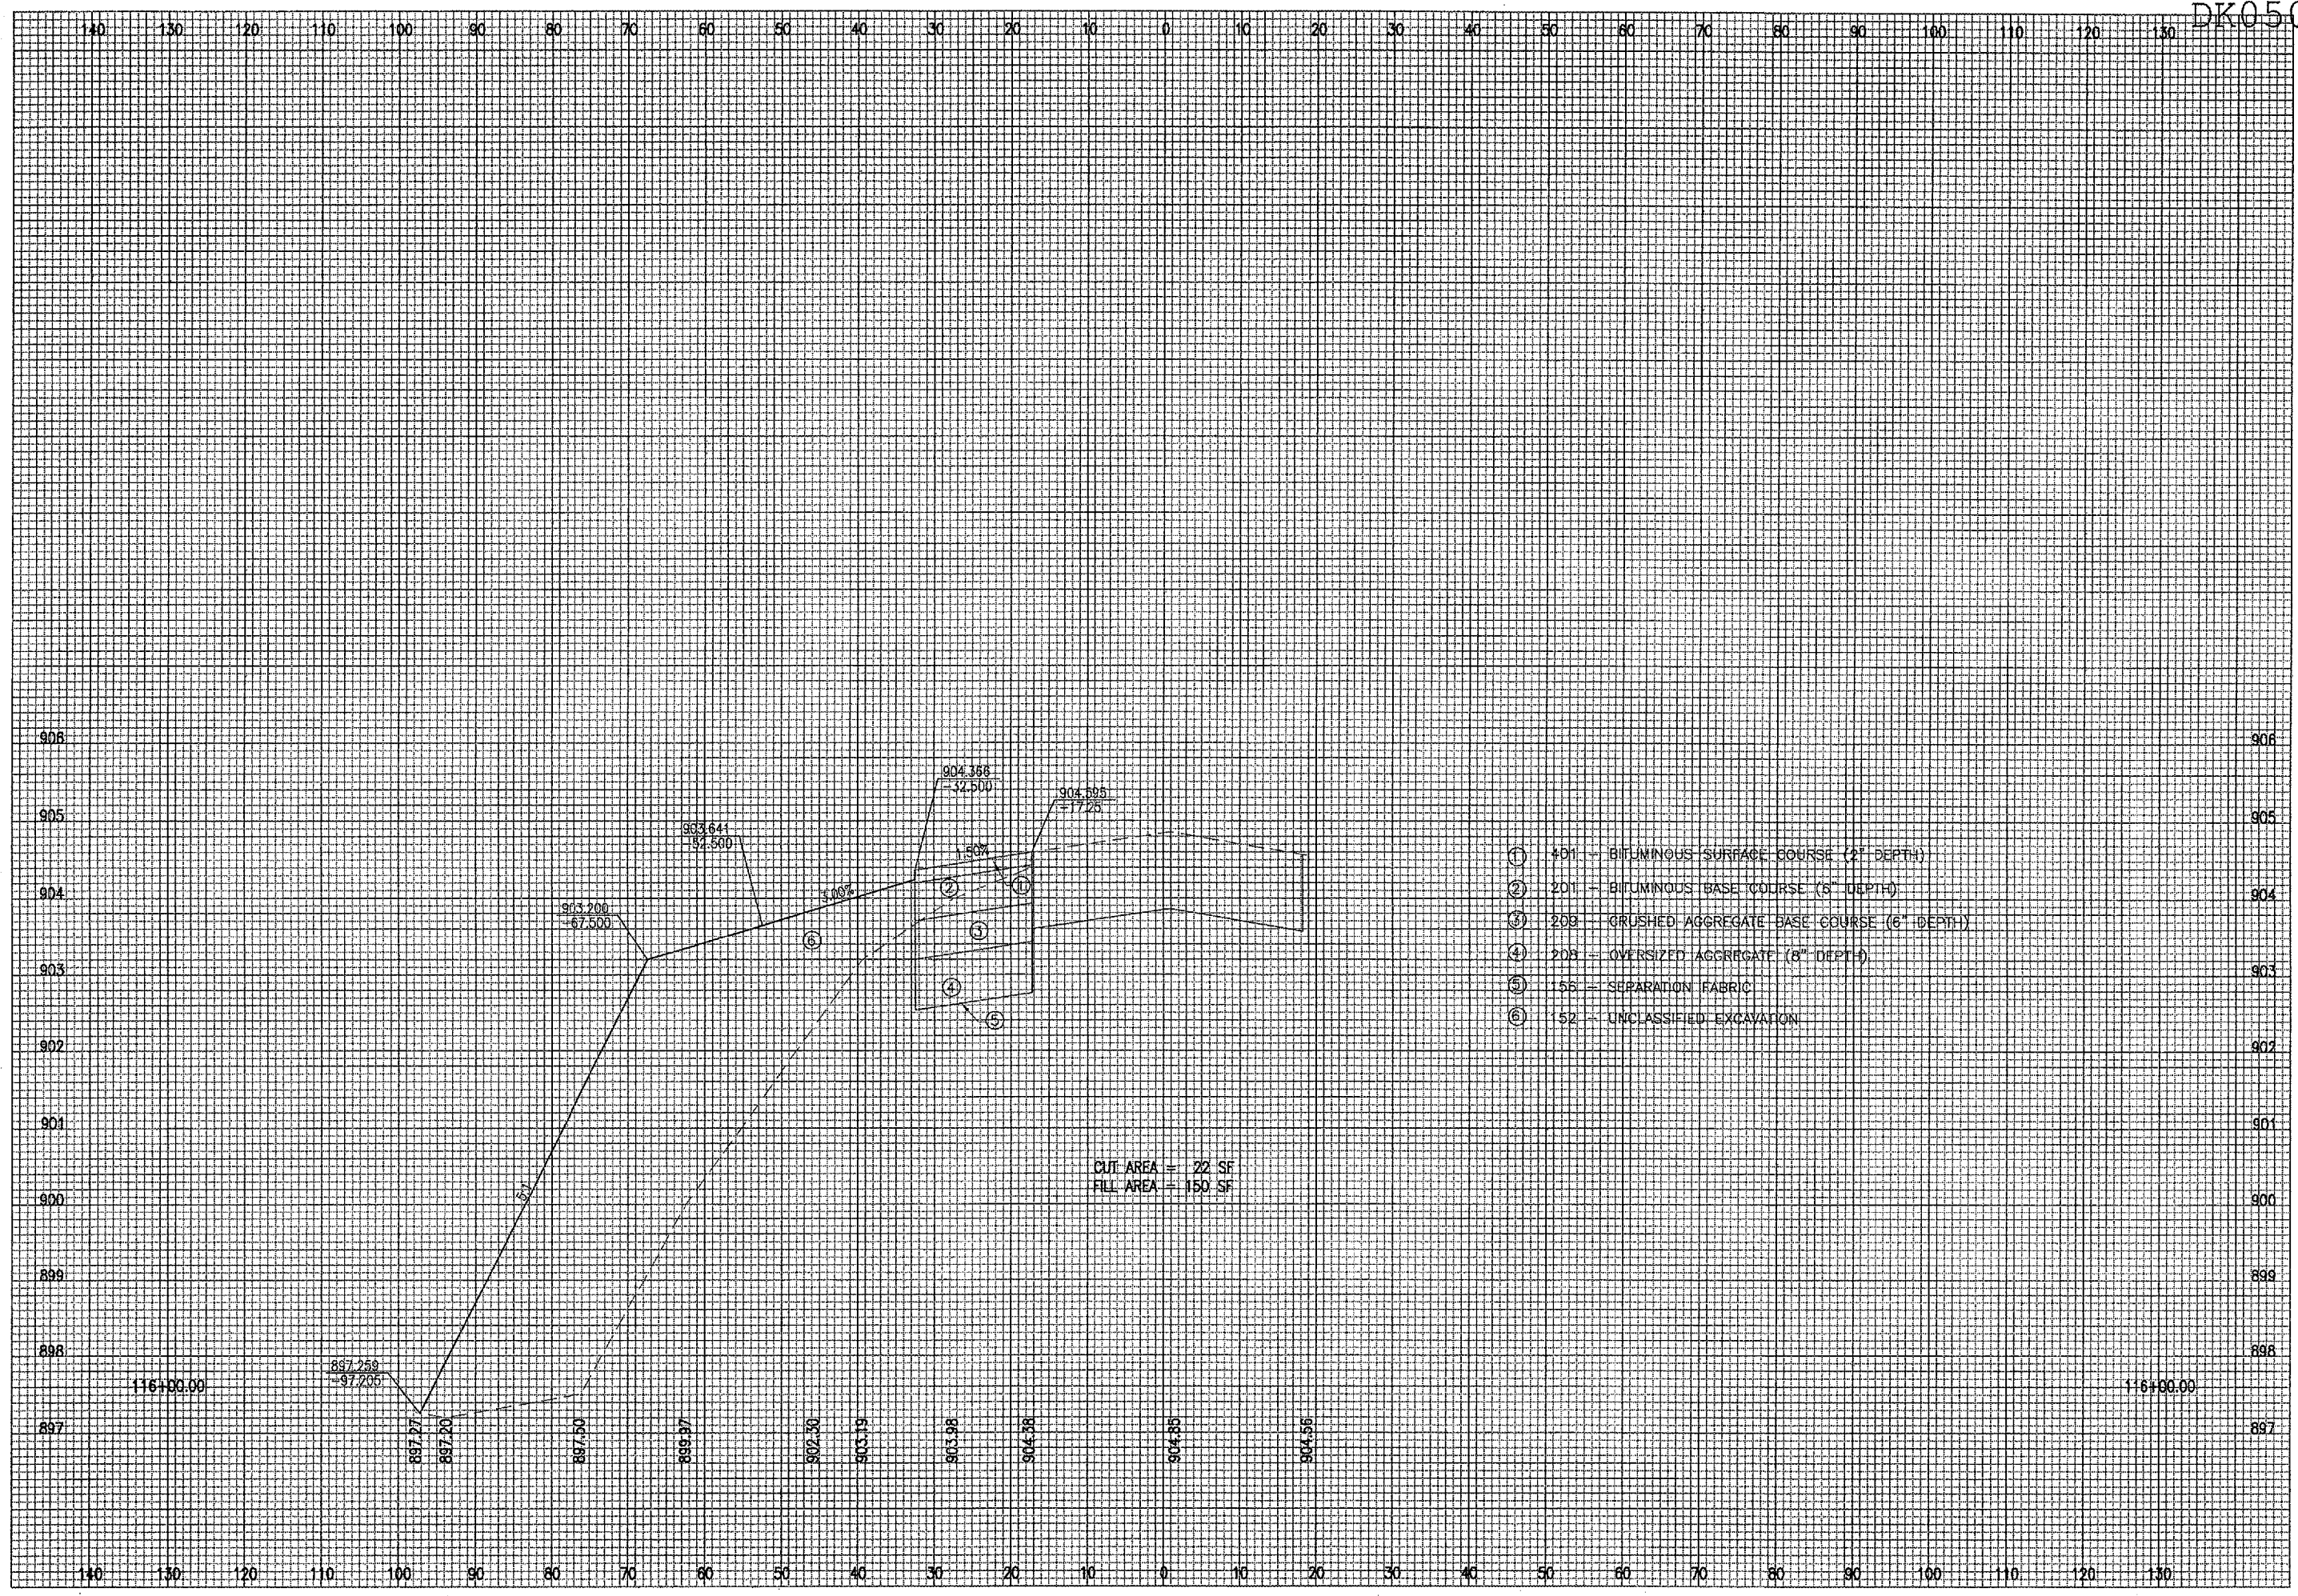

- ① 401 - BITUMINOUS SURFACE COURSE (2" DEPTH)
- ② 201 - BITUMINOUS BASE COURSE (5" DEPTH)
- ③ 200 - CRUSHED AGGREGATE BASE COURSE (6" DEPTH)
- ④ 208 - OVERSIZED AGGREGATE (8" DEPTH)
- ⑤ 55 - SEPARATION FABRIC
- ⑥ 52 - UNCLASSIFIED EXCAVATION

CUT AREA = 22 SF  
 FILL AREA = 150 SF

BY	REVISION

**DIMA**  
**DEKALB TAYLOR MUNICIPAL AIRPORT**  
 A.I.P. PROJ.: DKB-3448 I.L. PROJ.: 3-17-0139-B42

HEI Project No.	FILES\$	DATE

**HANSON**  
 Hanson Professional Services Inc.  
 1505 South State Street  
 Springfield, Illinois 62703-2886  
 Offices Nationwide

WIDEN TAXIWAYS A & C  
 FROM 35' TO 50'  
 PROPOSED CROSS-SECTIONS  
 FOR TAXIWAY "C"  
 STA. 116+00.00