


FILES \$ DATES \$ USERS \$



DATE	REVISION	BY

HEI Project No.	
FILES \$	
Scale	
Date	
LAYOUT	01/17/06
DRAWN	MDR
REVIEWED	CAH
DATE	02/22/06

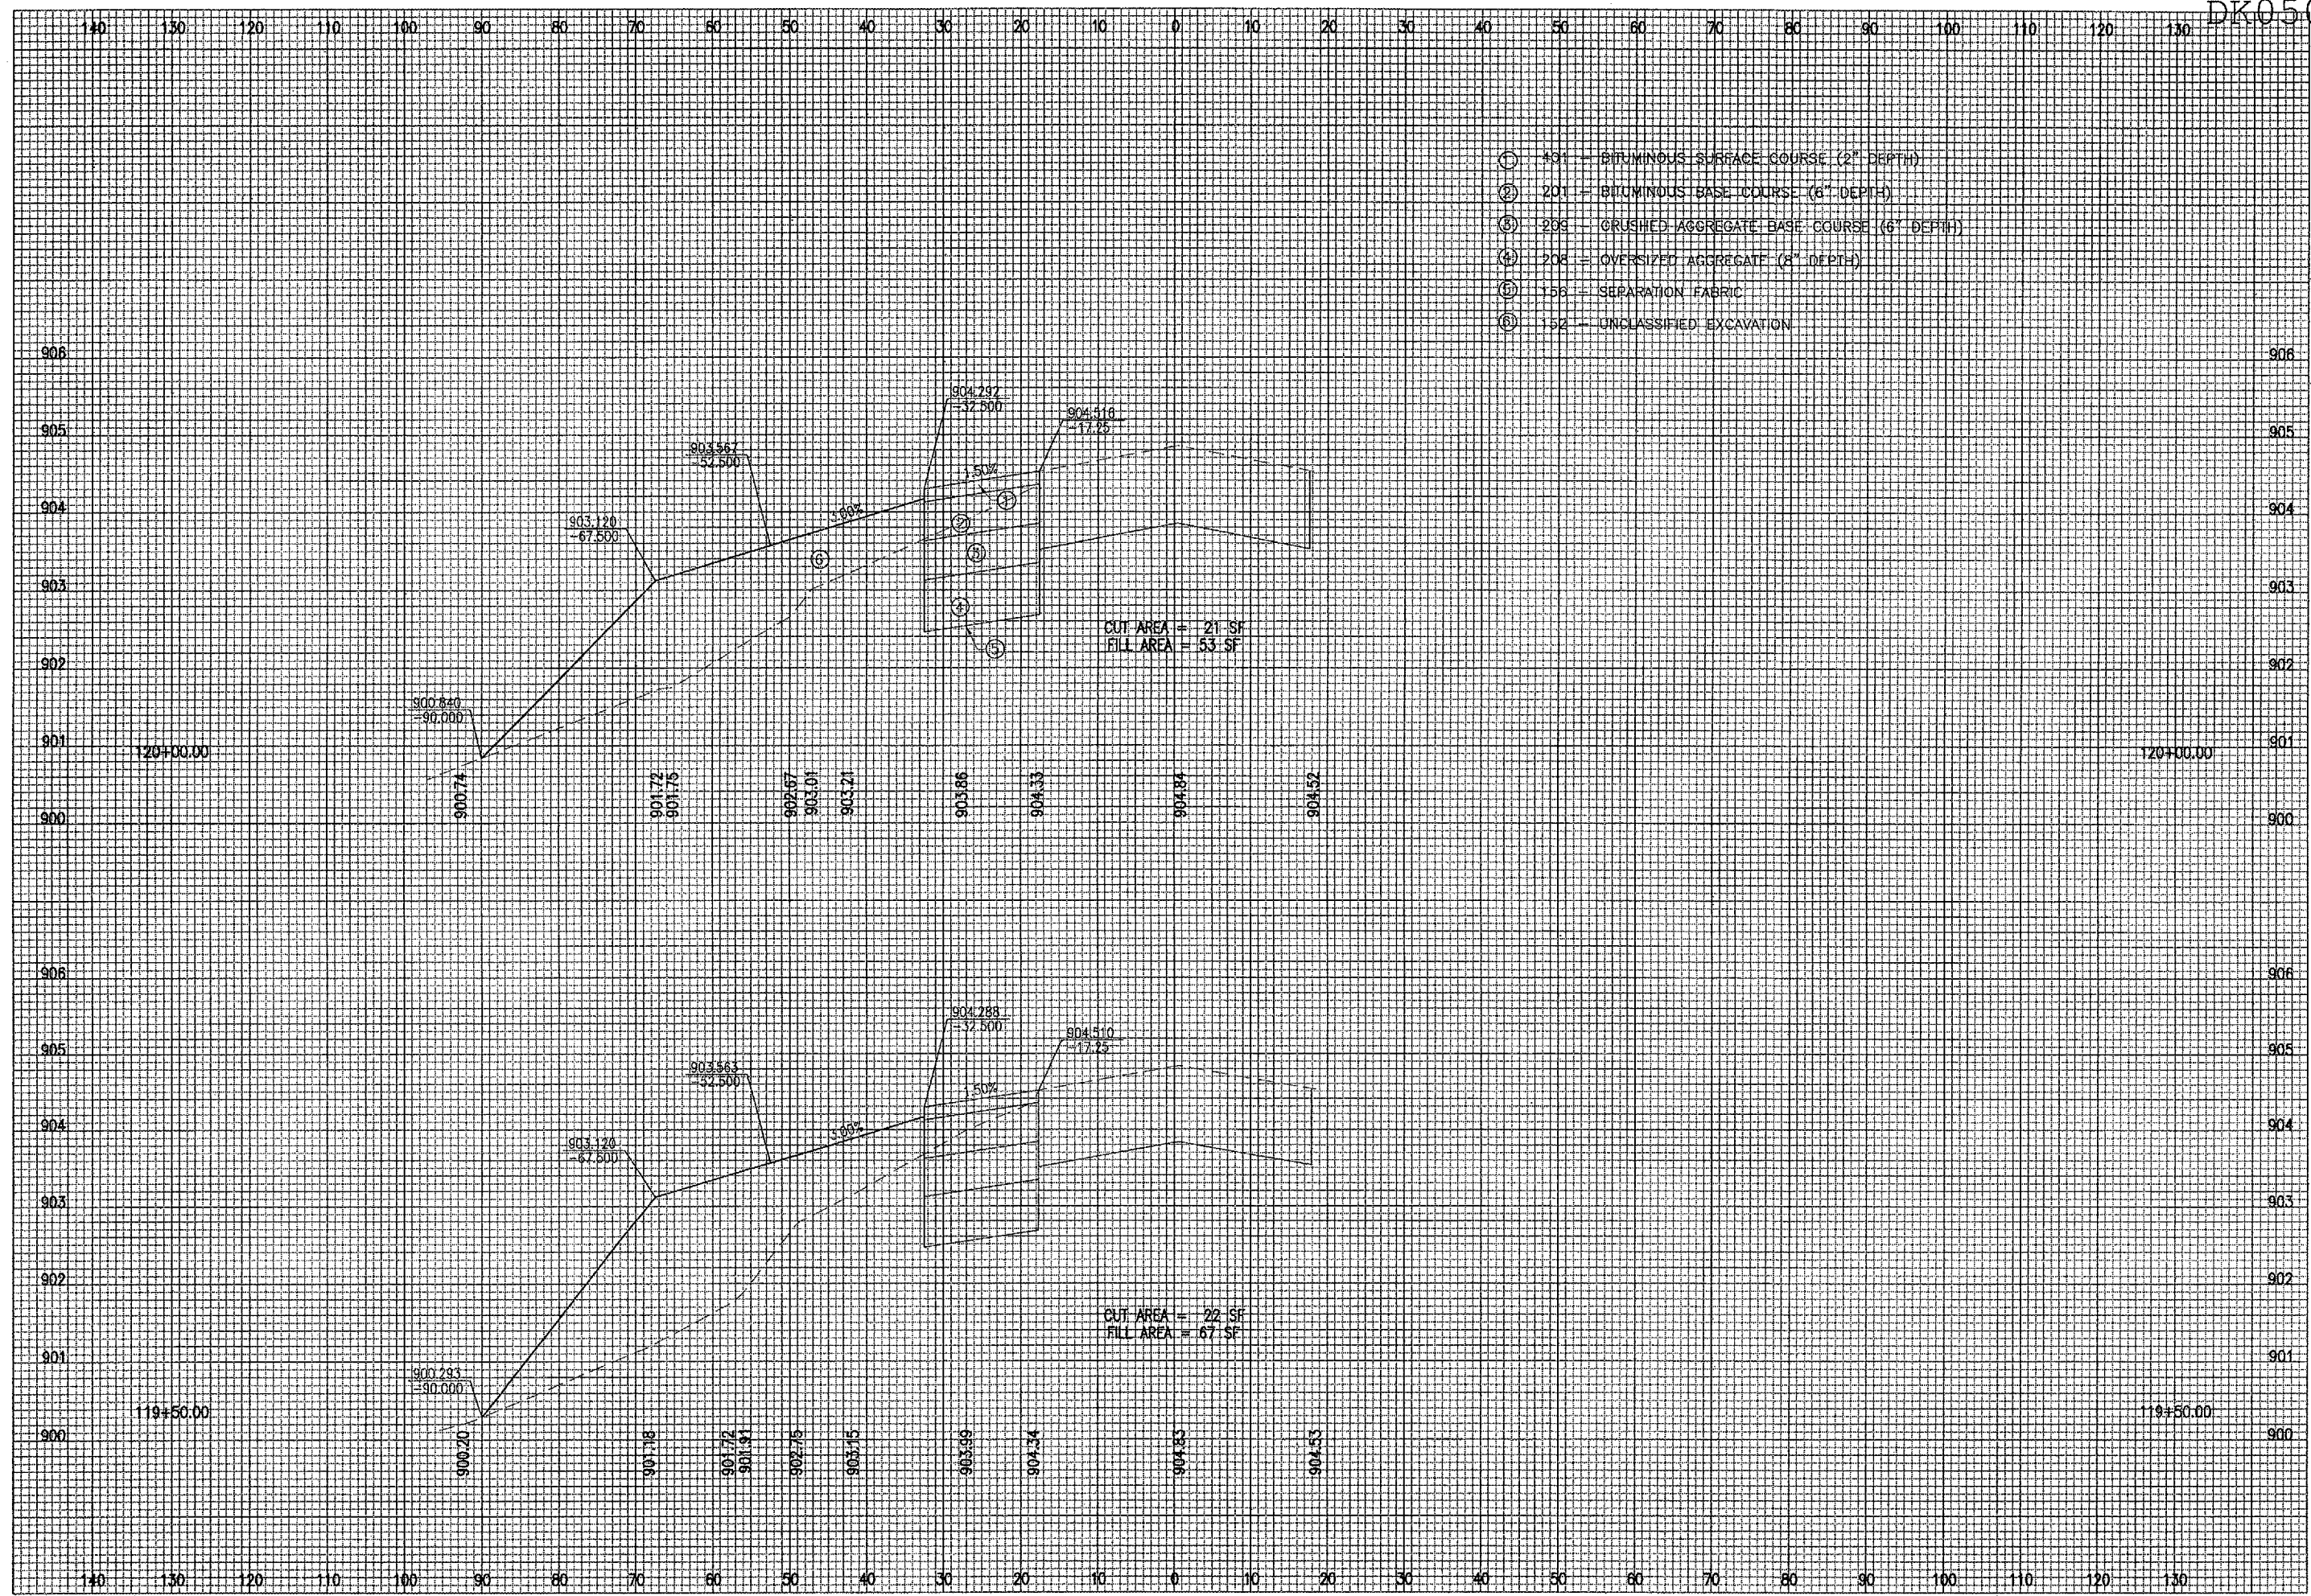

WIDEN TAXIWAYS A & C FROM 35' TO 50'  
 PROPOSED CROSS-SECTIONS FOR TAXIWAY "C"  
 STA. 119+50.00 TO STA. 120+00.00