


\$FILES \$DATES \$USERS

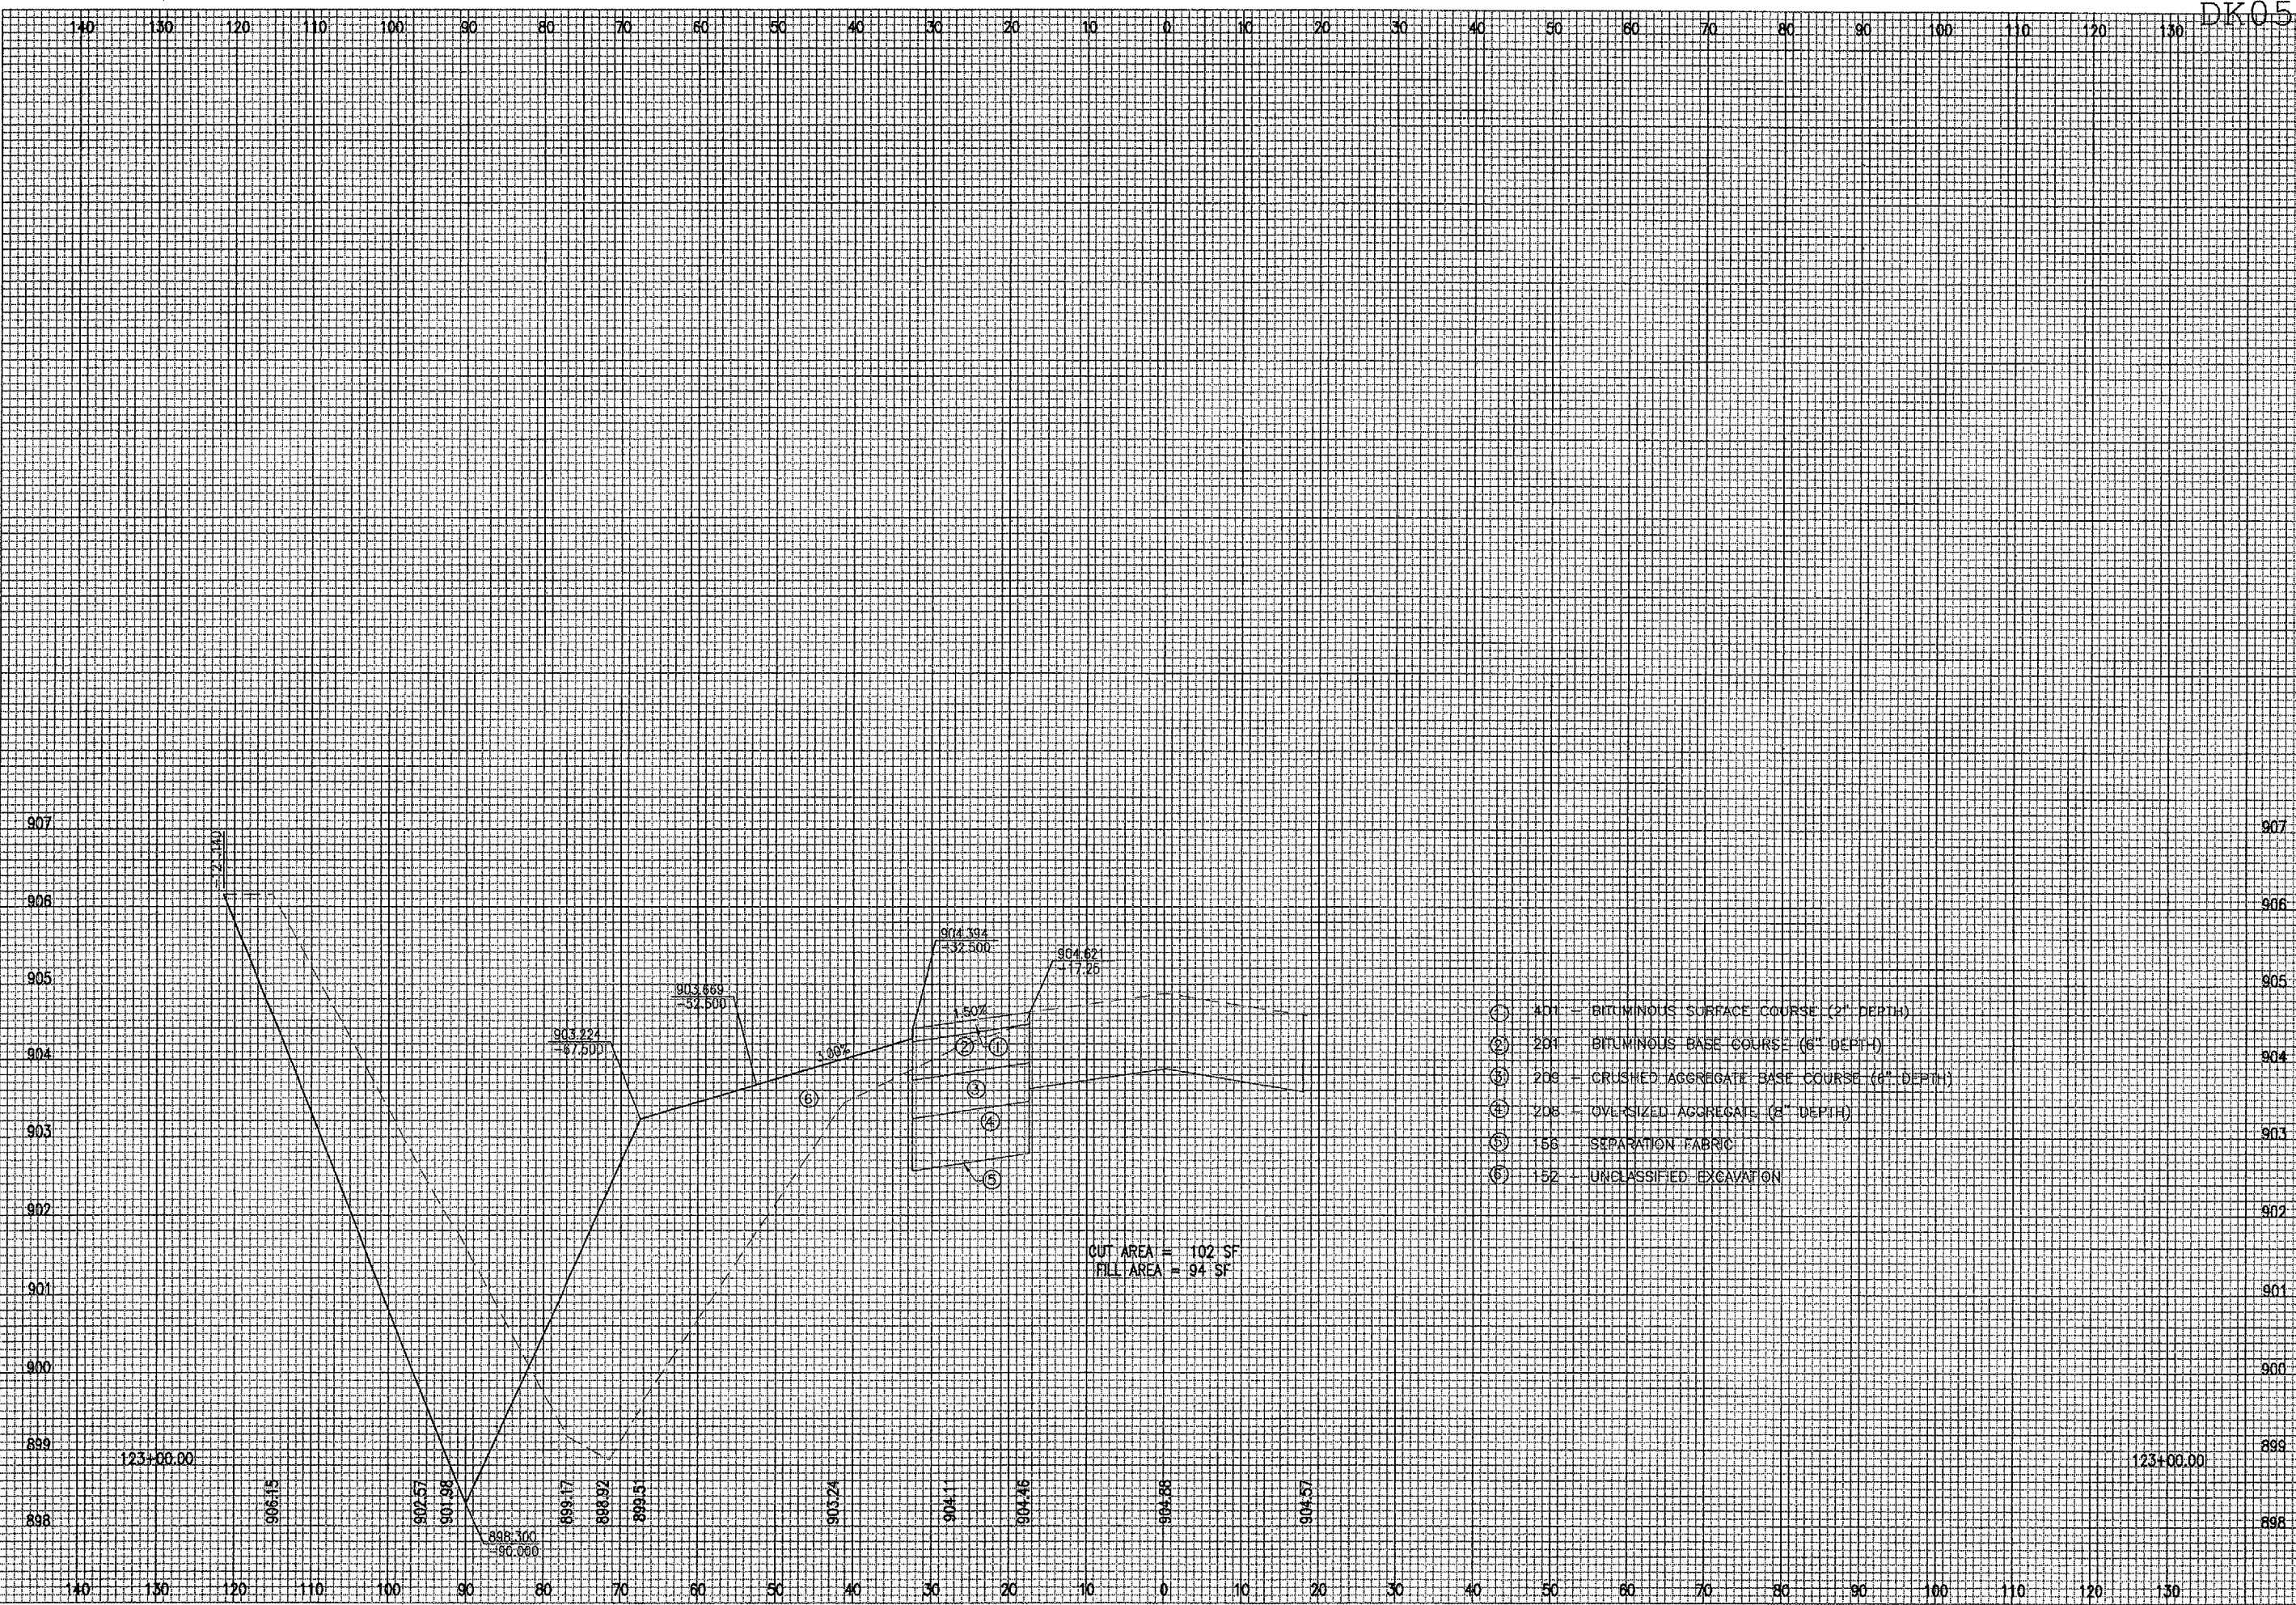

CUT AREA = 102 SF
FILL AREA = 94 SF

- ① 401 = BITUMINOUS SURFACE COURSE (2" DEPTH)
- ② 201 = BITUMINOUS BASE COURSE (6" DEPTH)
- ③ 208 = CRUSHED AGGREGATE BASE COURSE (4" DEPTH)
- ④ 206 = OVERSIZED AGGREGATE (6" DEPTH)
- ⑤ 158 = SEPARATION FABRIC
- ⑥ 152 = UNCLASSIFIED EXCAVATION

DATE	REVISION	BY

DIMA
DEKALB TAYLOR MUNICIPAL AIRPORT
 A.I.P. PROJ.: 3-17-0139-942
 I.L. PROJ.: OXB-3448

HEI Project No.	FILES \$	DATES \$	USERS \$

LAYOUT	MDR	DATE
DRAWN	MDR	01/17/06
REVIEWED	CAH	02/22/06

HANSON
 Hanson Professional Services Inc.
 1525 South Sixth Street
 Springfield, Illinois 62703-2886
 Offices Nationwide

WIDEN TAXIWAYS A & C
 FROM 35' TO 50'
 PROPOSED CROSS-SECTIONS
 FOR TAXIWAY "C"
 STA. 123+00.00