


FILES \$ DATE \$

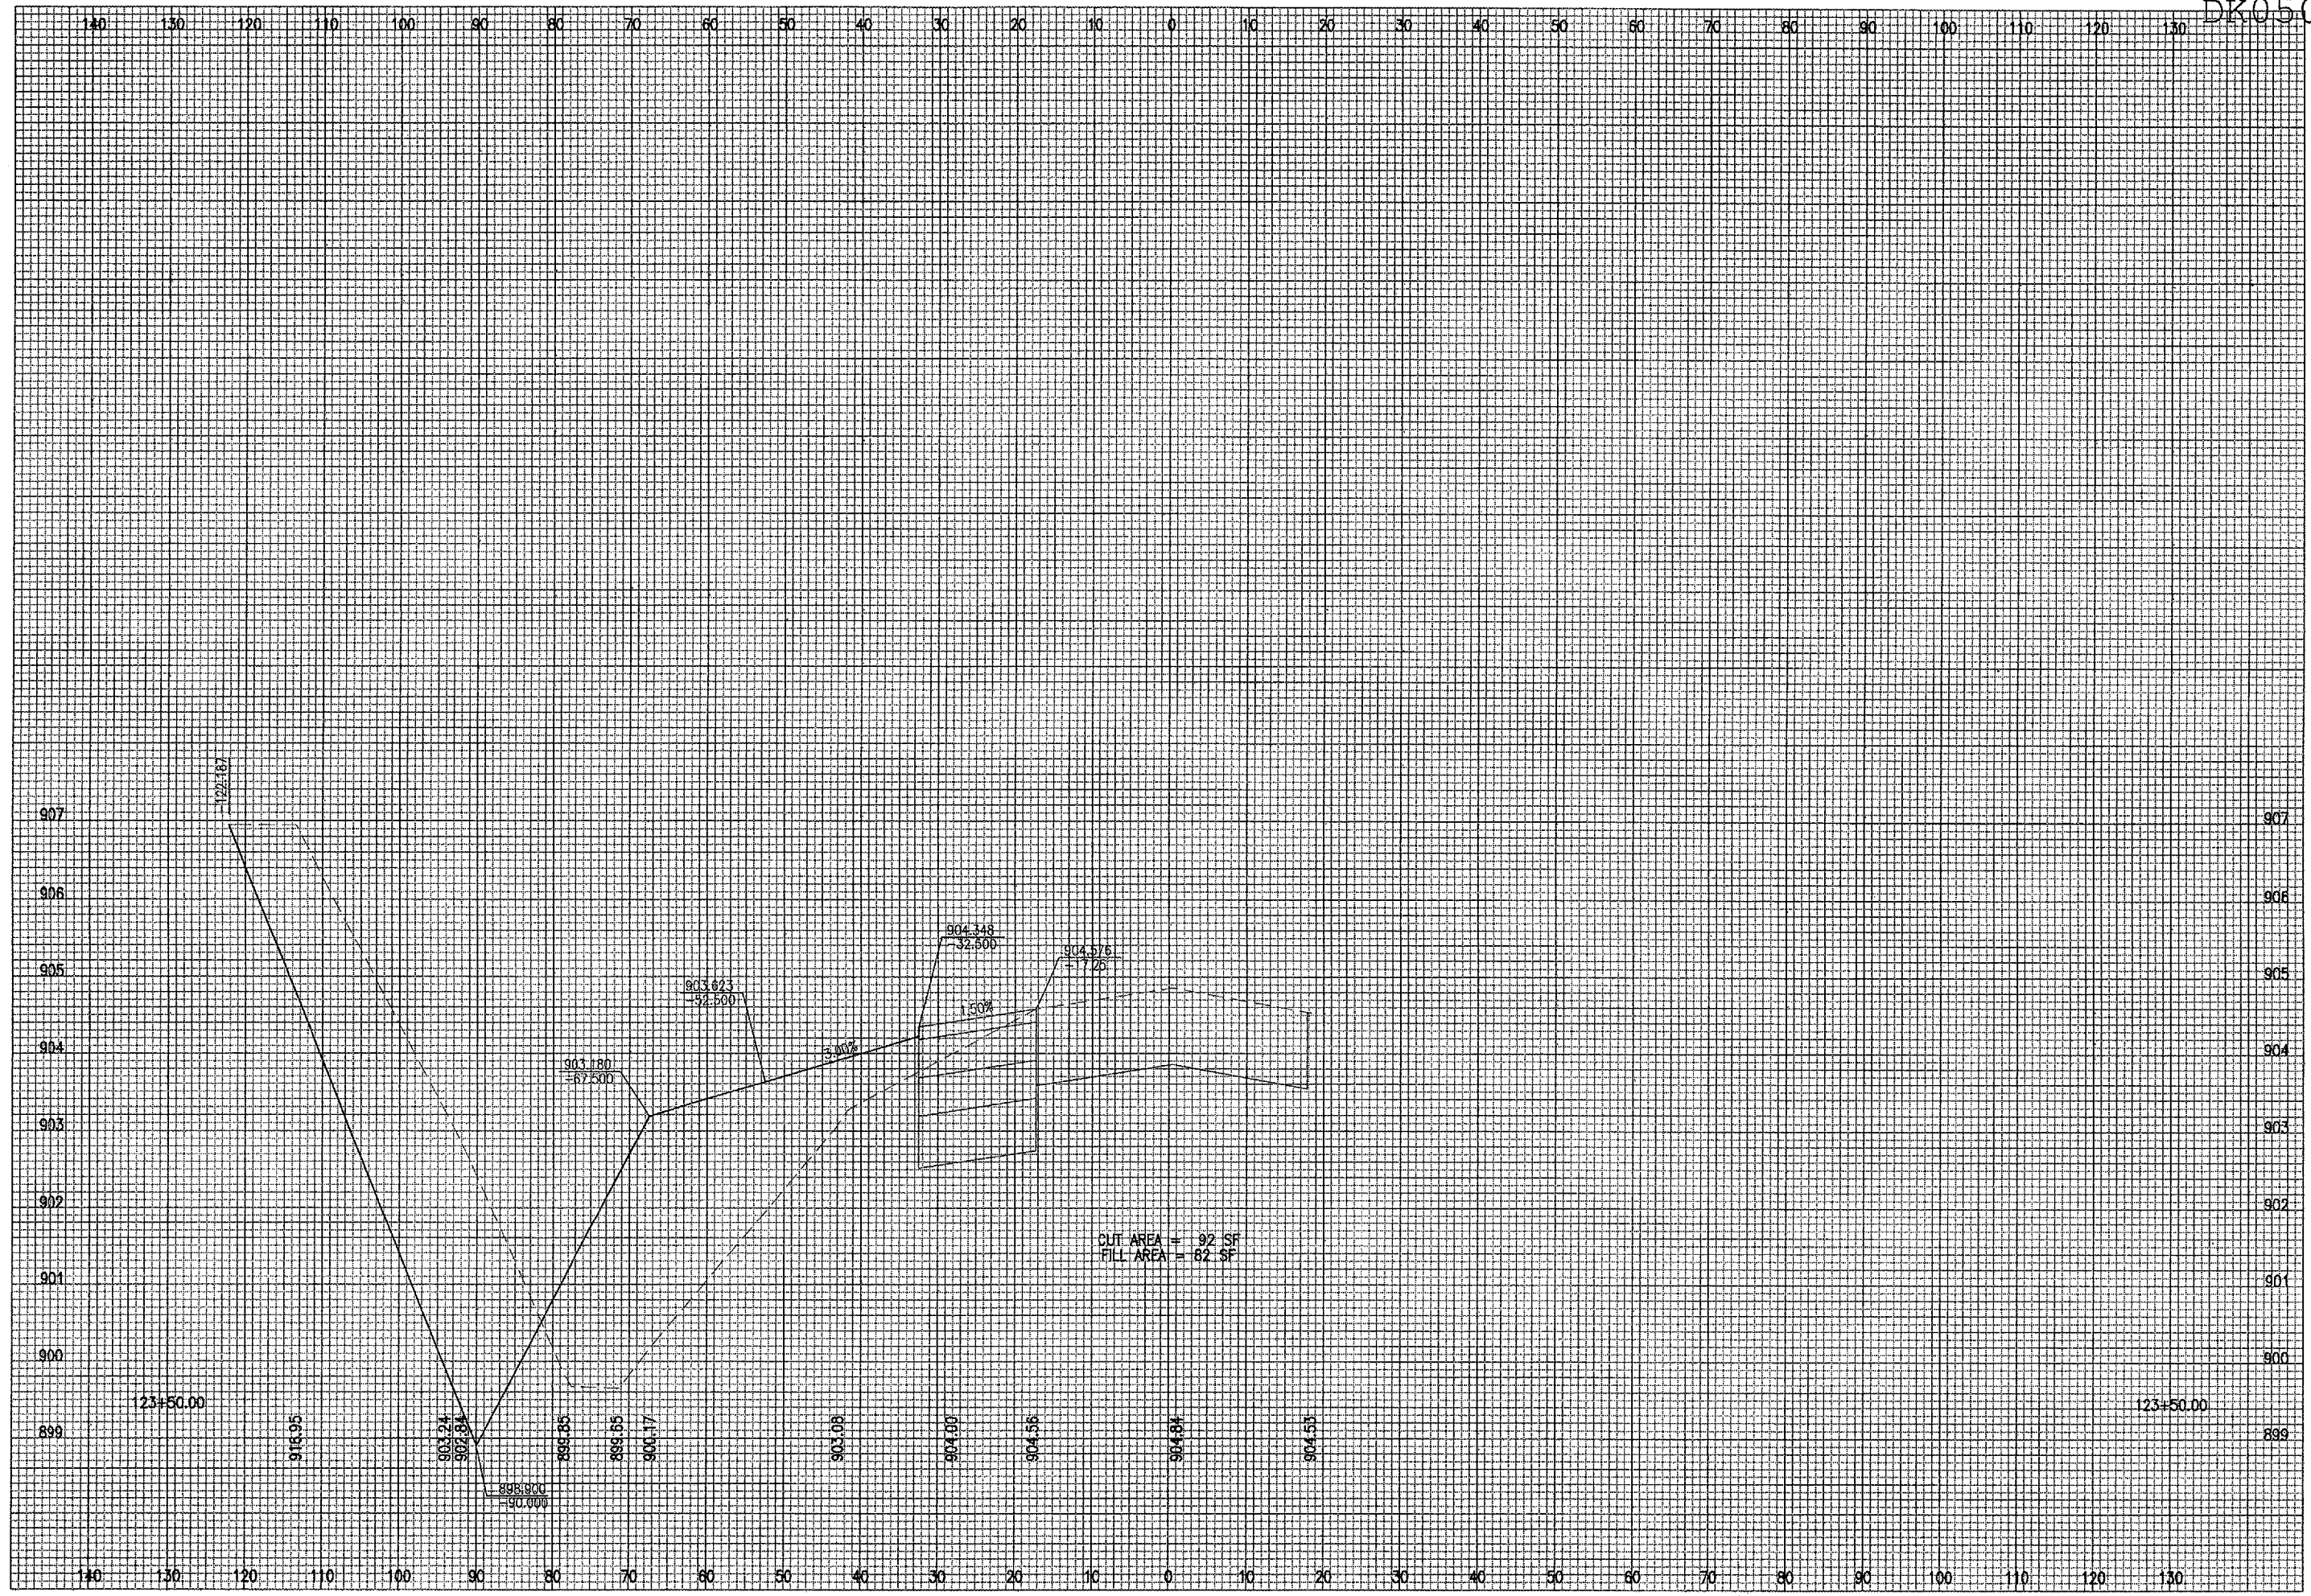

DATE	REVISION	BY

DIMA
DEKALB TAYLOR MUNICIPAL AIRPORT
 A.I.P. PROJ.: 3-17-0139-B42
 IL PROJ.: DKB-3448

HEI Project No.	FILES \$	DATE

LAYOUT	MDR	01/17/06
DRAWN	MDR	01/17/06
REVIEWED	CAH	02/22/06

HANSON
 Hanson Professional Services Inc.
 1525 South Sixth Street
 Springfield, Illinois 62703-2886
 Offices Nationwide

WIDEN TAXIWAYS A & C
 FROM 35' TO 50'
 PROPOSED CROSS-SECTIONS
 FOR TAXIWAY "C"
 STA. 123+50.00