


\$USERS

\$DATES

\$FILES

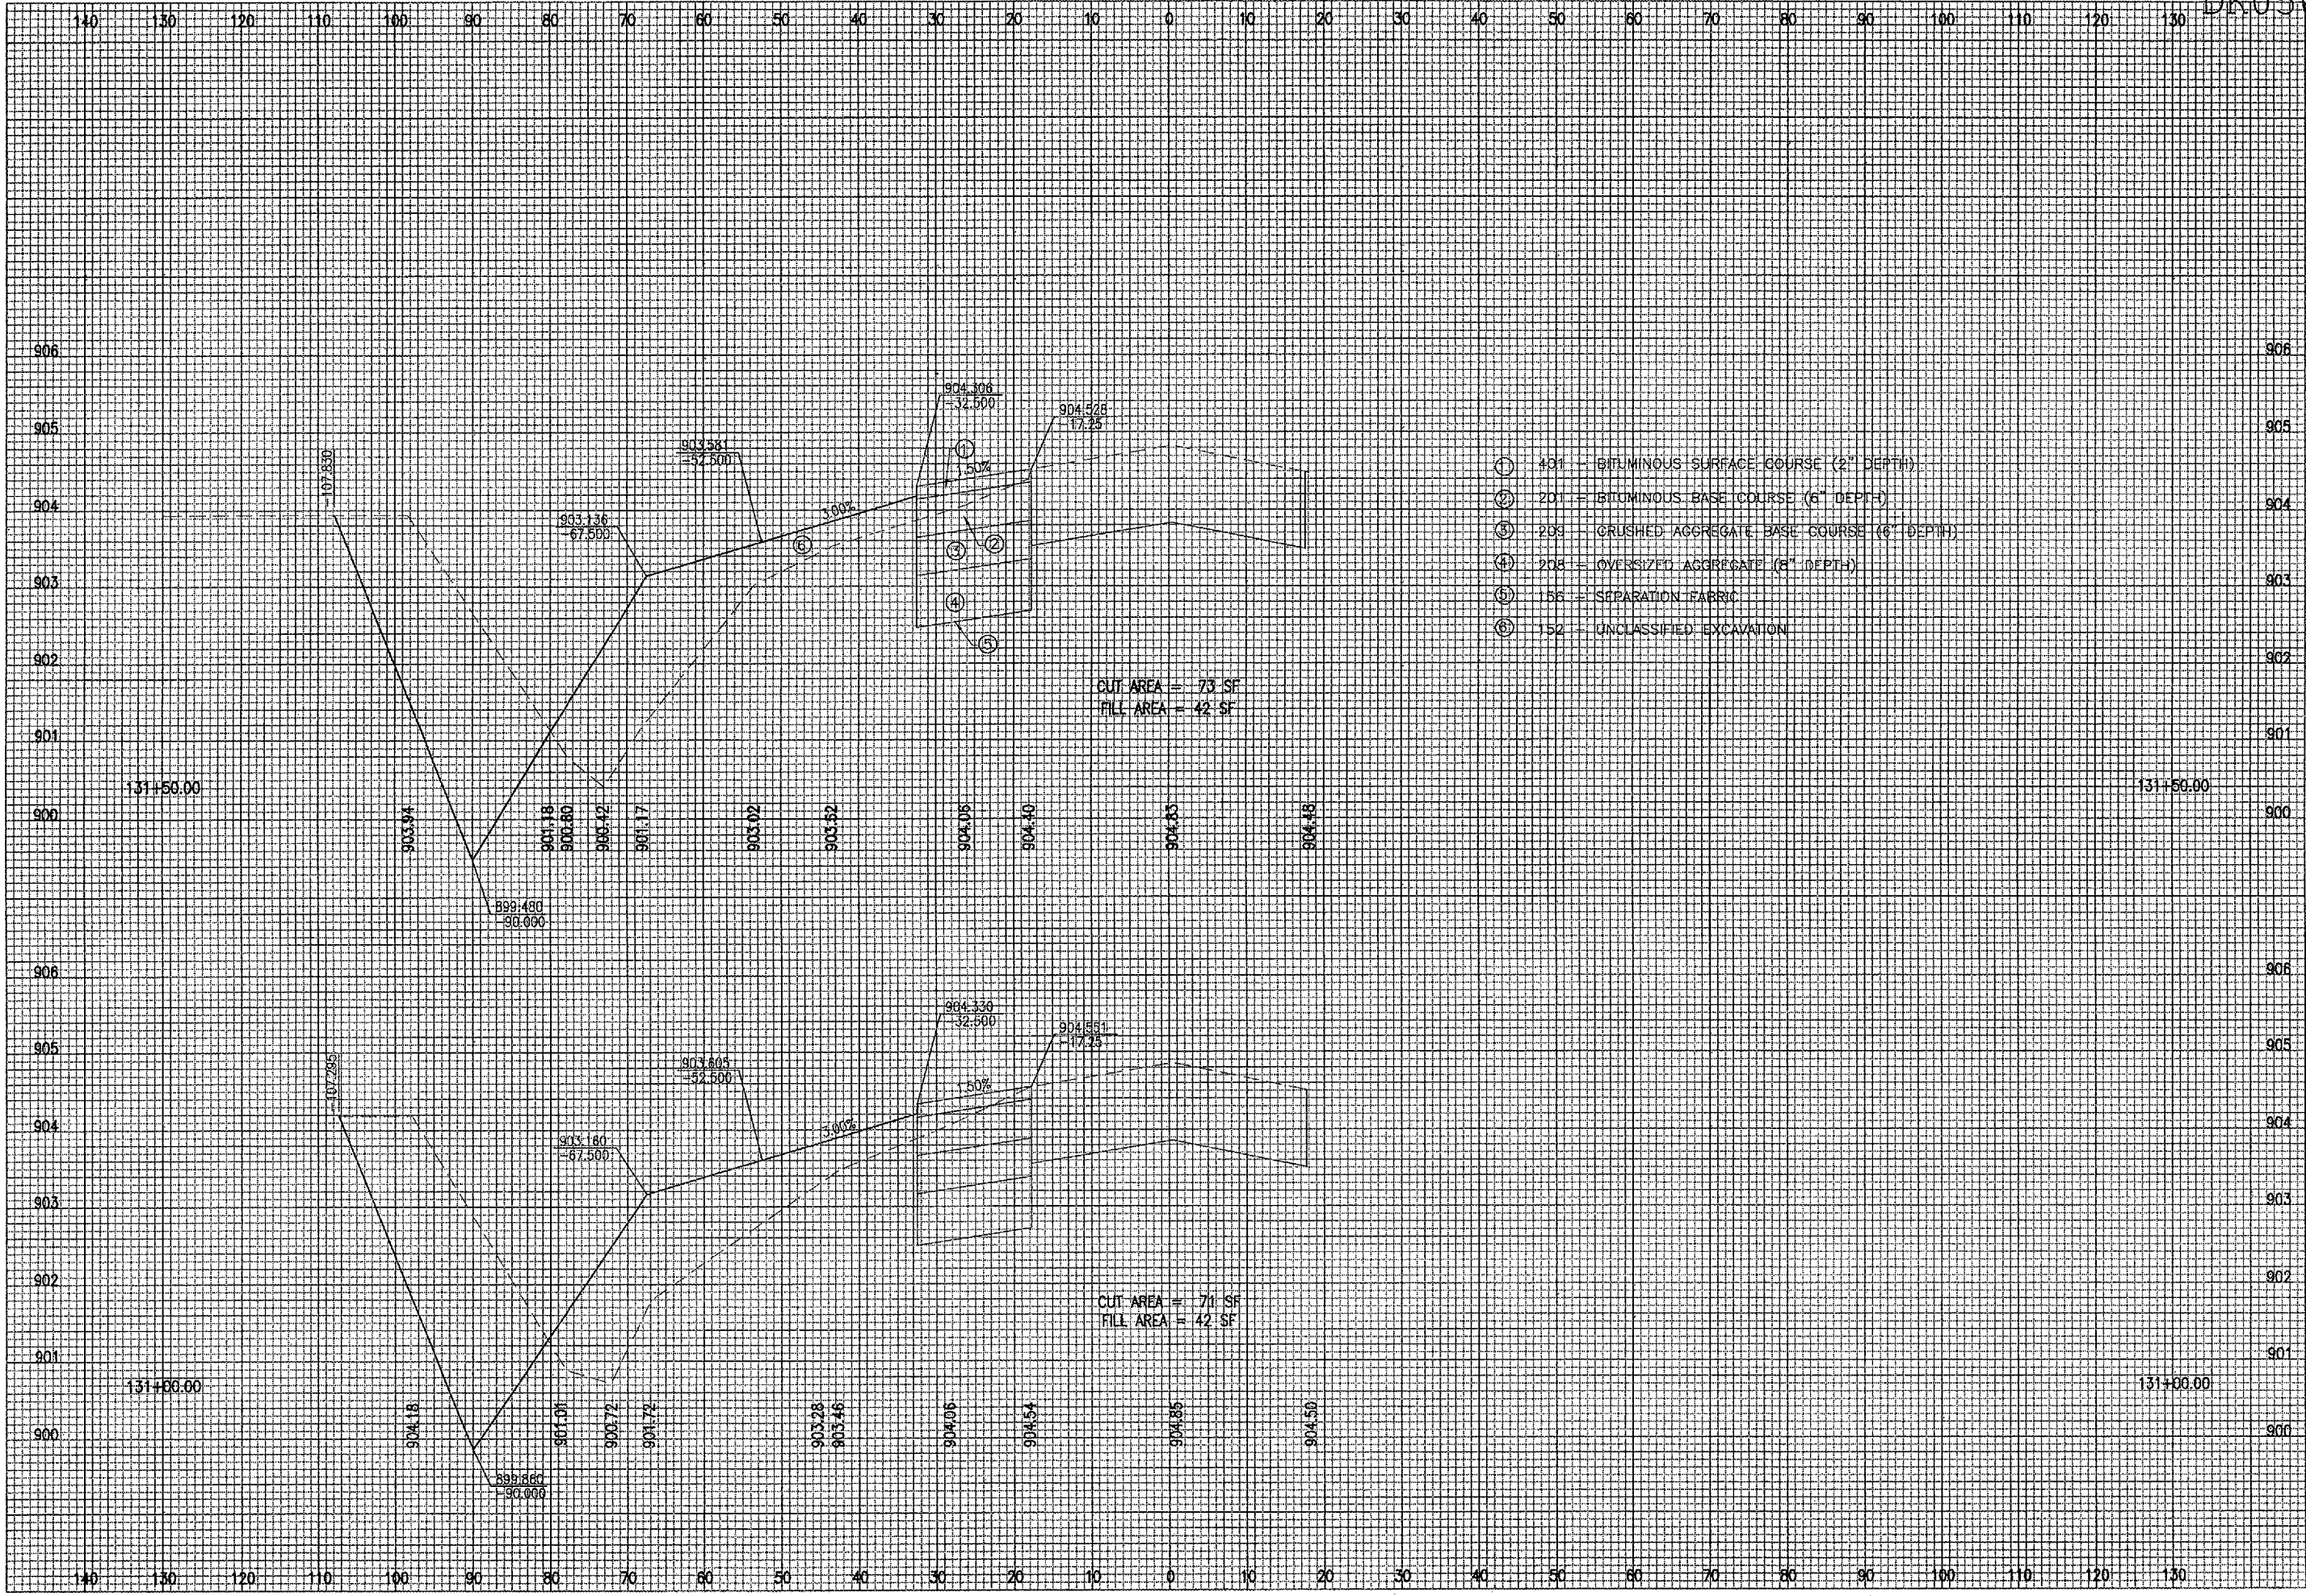

- ① 101 - BITUMINOUS SURFACE COURSE (2" DEPTH)
- ② 201 - BITUMINOUS BASE COURSE (6" DEPTH)
- ③ 209 - CRUSHED AGGREGATE BASE COURSE (6" DEPTH)
- ④ 208 - OVERSIZED AGGREGATE (8" DEPTH)
- ⑤ 156 - SEPARATION FABRIC
- ⑥ 152 - UNCLASSIFIED EXCAVATION

CUT AREA = 73 SF  
 FILL AREA = 42 SF

CUT AREA = 71 SF  
 FILL AREA = 42 SF

DATE	REVISION	BY

**DIMA**  
**DEKALB TAYLOR MUNICIPAL AIRPORT**  
 A.I.P. PROJ.: 3-17-0139-B42  
 I.L. PROJ.: DKB-3448

FILE PROJECT NO.	DATE	SCALE	DATE

**HANSON**  
 Hanson Professional Services Inc.  
 1525 South Sixth Street  
 Springfield, Illinois 62702-2886  
 Offices Nationwide

WIDEN TAXIWAYS A & C  
 FROM 35' TO 50'  
 PROPOSED CROSS-SECTIONS  
 FOR TAXIWAY "C"  
 STA. 131+00.00 TO STA. 131+50.00