


FILE: \$ DATE: \$ USER: \$

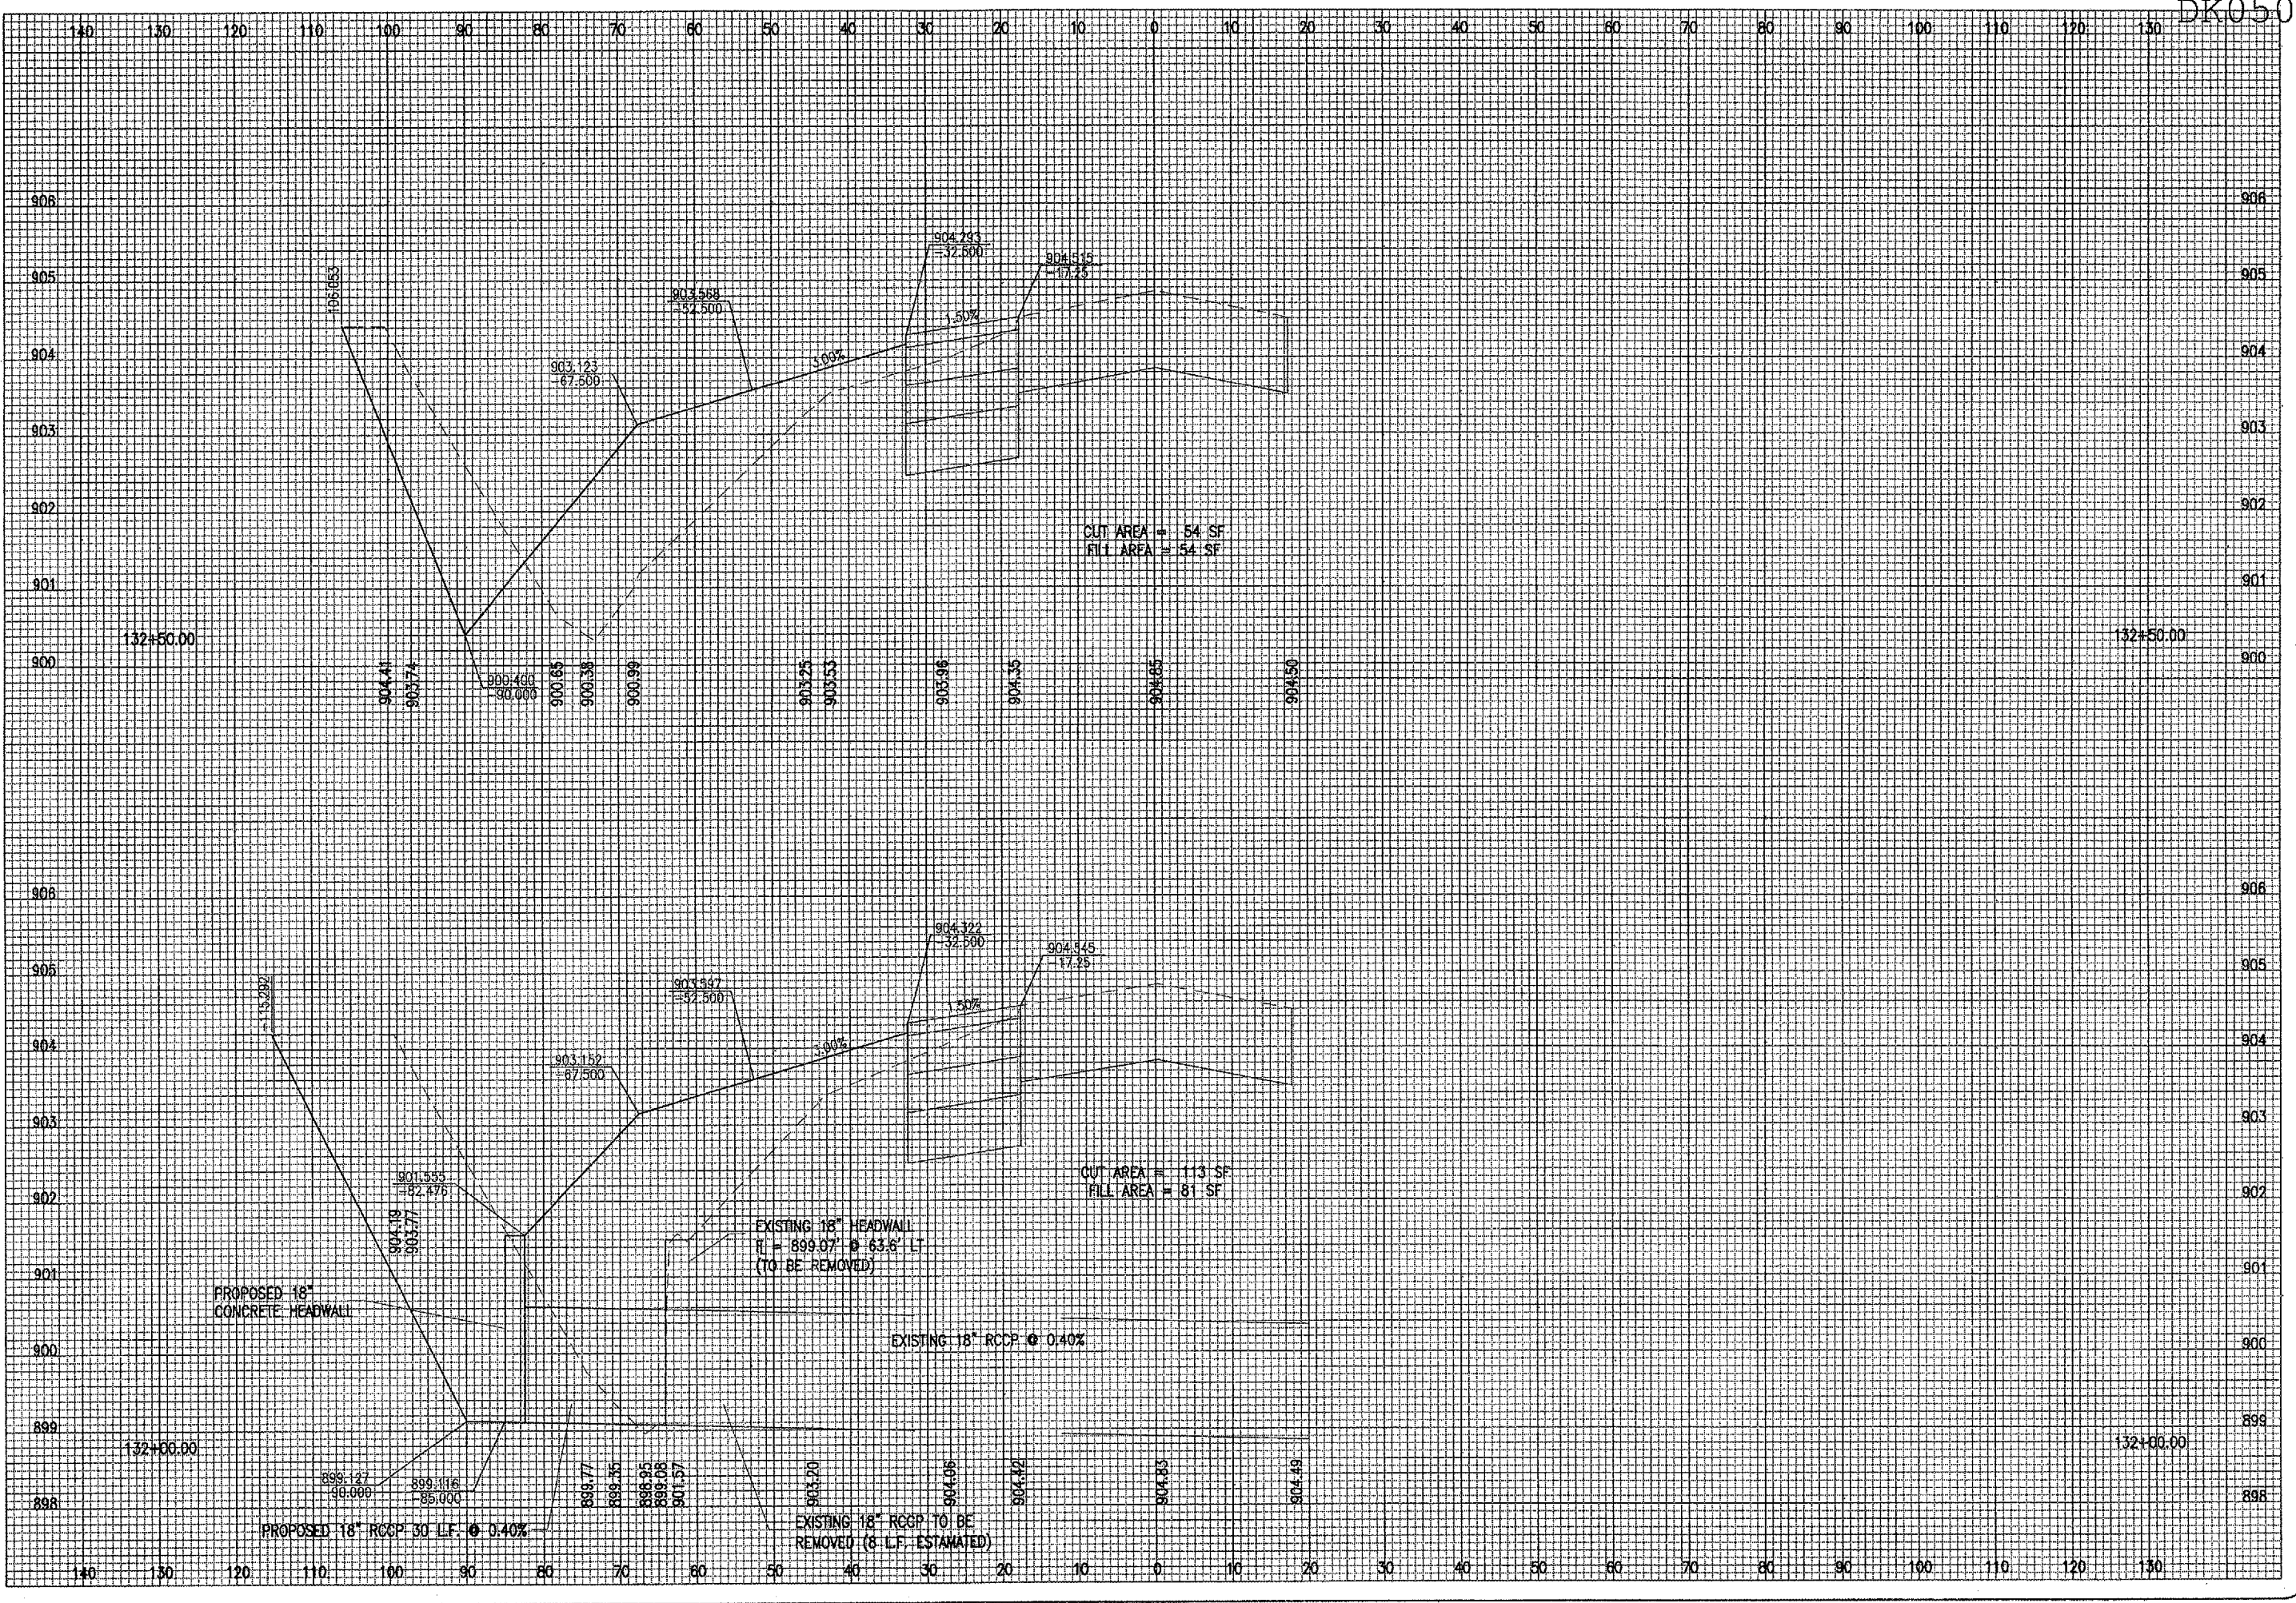

BY	REVISION	DATE

HEL PROJECT NO.	MDR	01/17/06
FILE NO.	MDR	01/17/06
SCALE	CAH	02/22/06
DATE		

HANSON
 Hanson Professional Services Inc.
 1525 South Sixth Street
 Springfield, Illinois 62705-2886
 Offices Nationwide

WIDEN TAXIWAYS A & C
 FROM 35' TO 50'
 PROPOSED CROSS-SECTIONS
 FOR TAXIWAY "C"
 STA. 132+00.00 TO STA. 132+50.00