


\$USERS\$

\$DATES\$

\$FILES\$

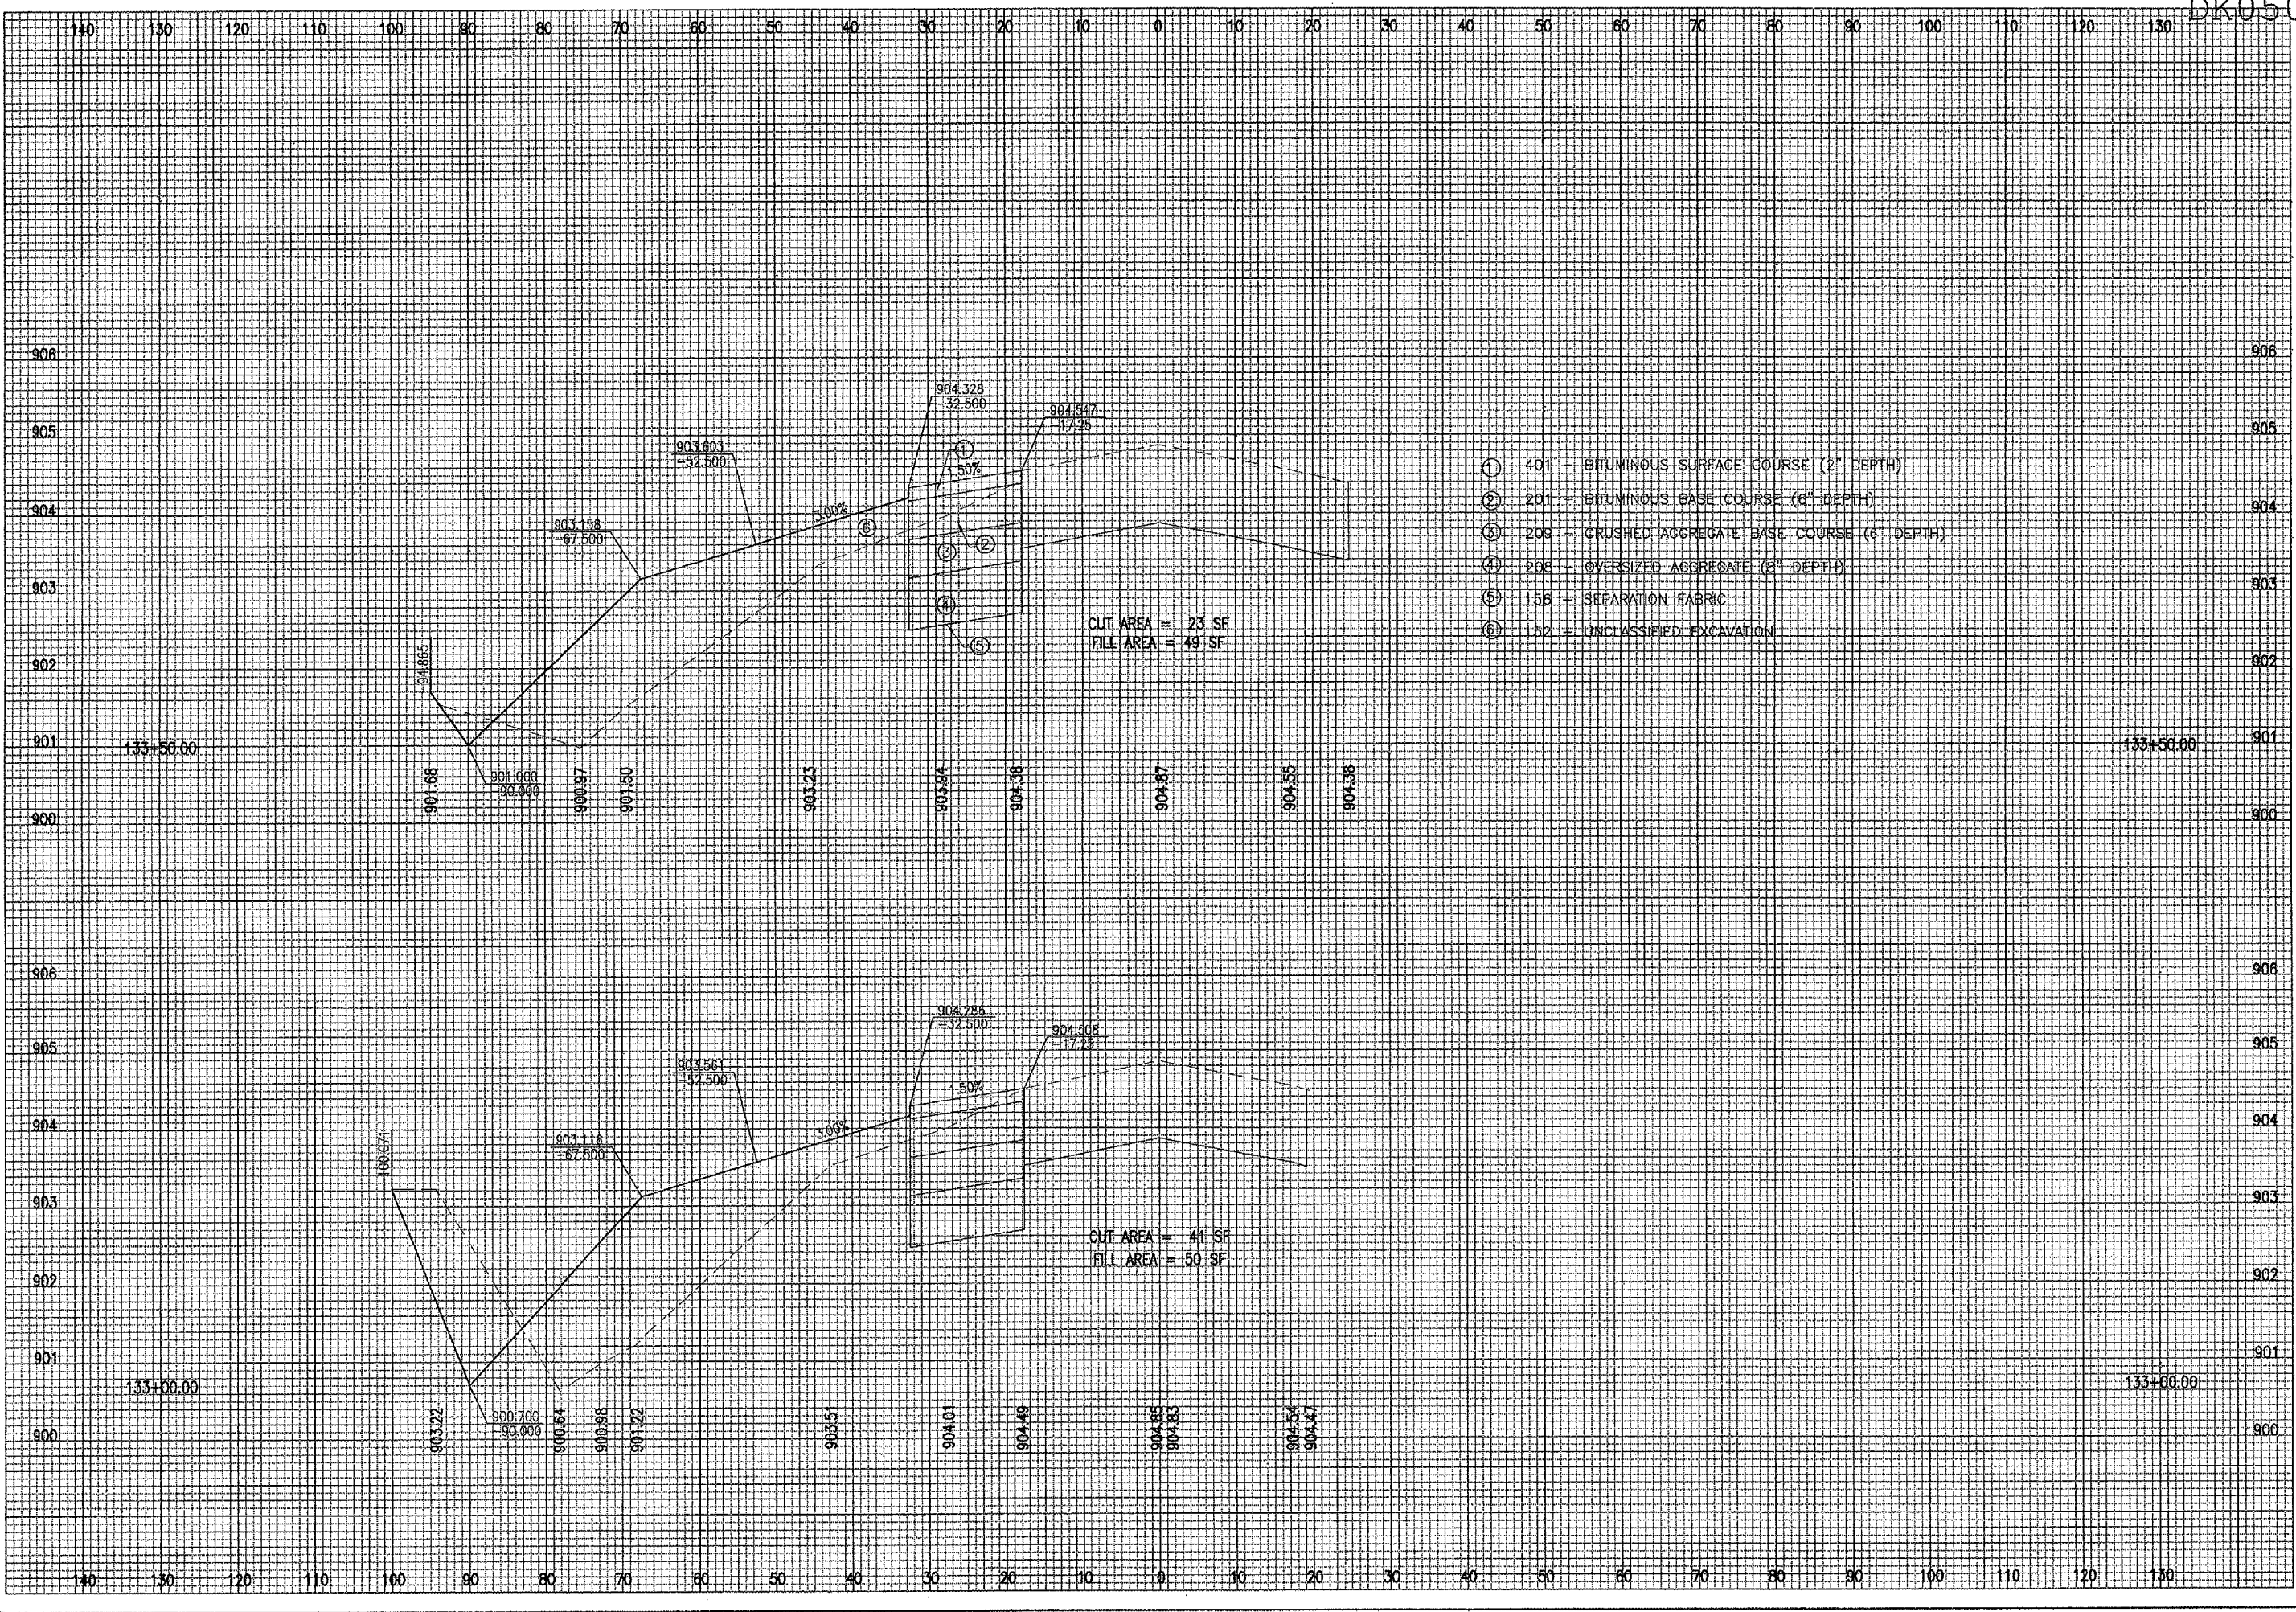

- ① 401 BITUMINOUS SURFACE COURSE (2" DEPTH)
- ② 201 BITUMINOUS BASE COURSE (6" DEPTH)
- ③ 209 CRUSHED AGGREGATE BASE COURSE (6" DEPTH)
- ④ 208 OVERSIZED AGGREGATE (8" DEPTH)
- ⑤ 158 SEPARATION FABRIC
- ⑥ 152 UNCLASSIFIED EXCAVATION

CUT AREA = 23 SF
 FILL AREA = 49 SF

CUT AREA = 41 SF
 FILL AREA = 50 SF

DATE	REVISION	BY

DIMA
DEKALB TAYLOR MUNICIPAL AIRPORT
 A.I.P. PROJ.: 3-17-0139-B42
 I.L. PROJ.: DKB-3448

FILE NO.	DATE	SCALE	SCALE	DATE
LAYOUT	MOR	01/17/06		
DRAWN	MOR	01/17/06		
REVIEWED	CAH	02/22/06		

HANSON
 Hanson Professional Services Inc.
 1625 South Side Rd
 Spring Hill, TN 37073-2896
 Offices Nationwide

WIDEN TAXIWAYS A & C
 FROM 35' TO 50'
 PROPOSED CROSS-SECTIONS
 FOR TAXIWAY "C"
 STA. 133+00.00 TO STA. 133+50.00