


\$USERS

\$DATES

\$FILES

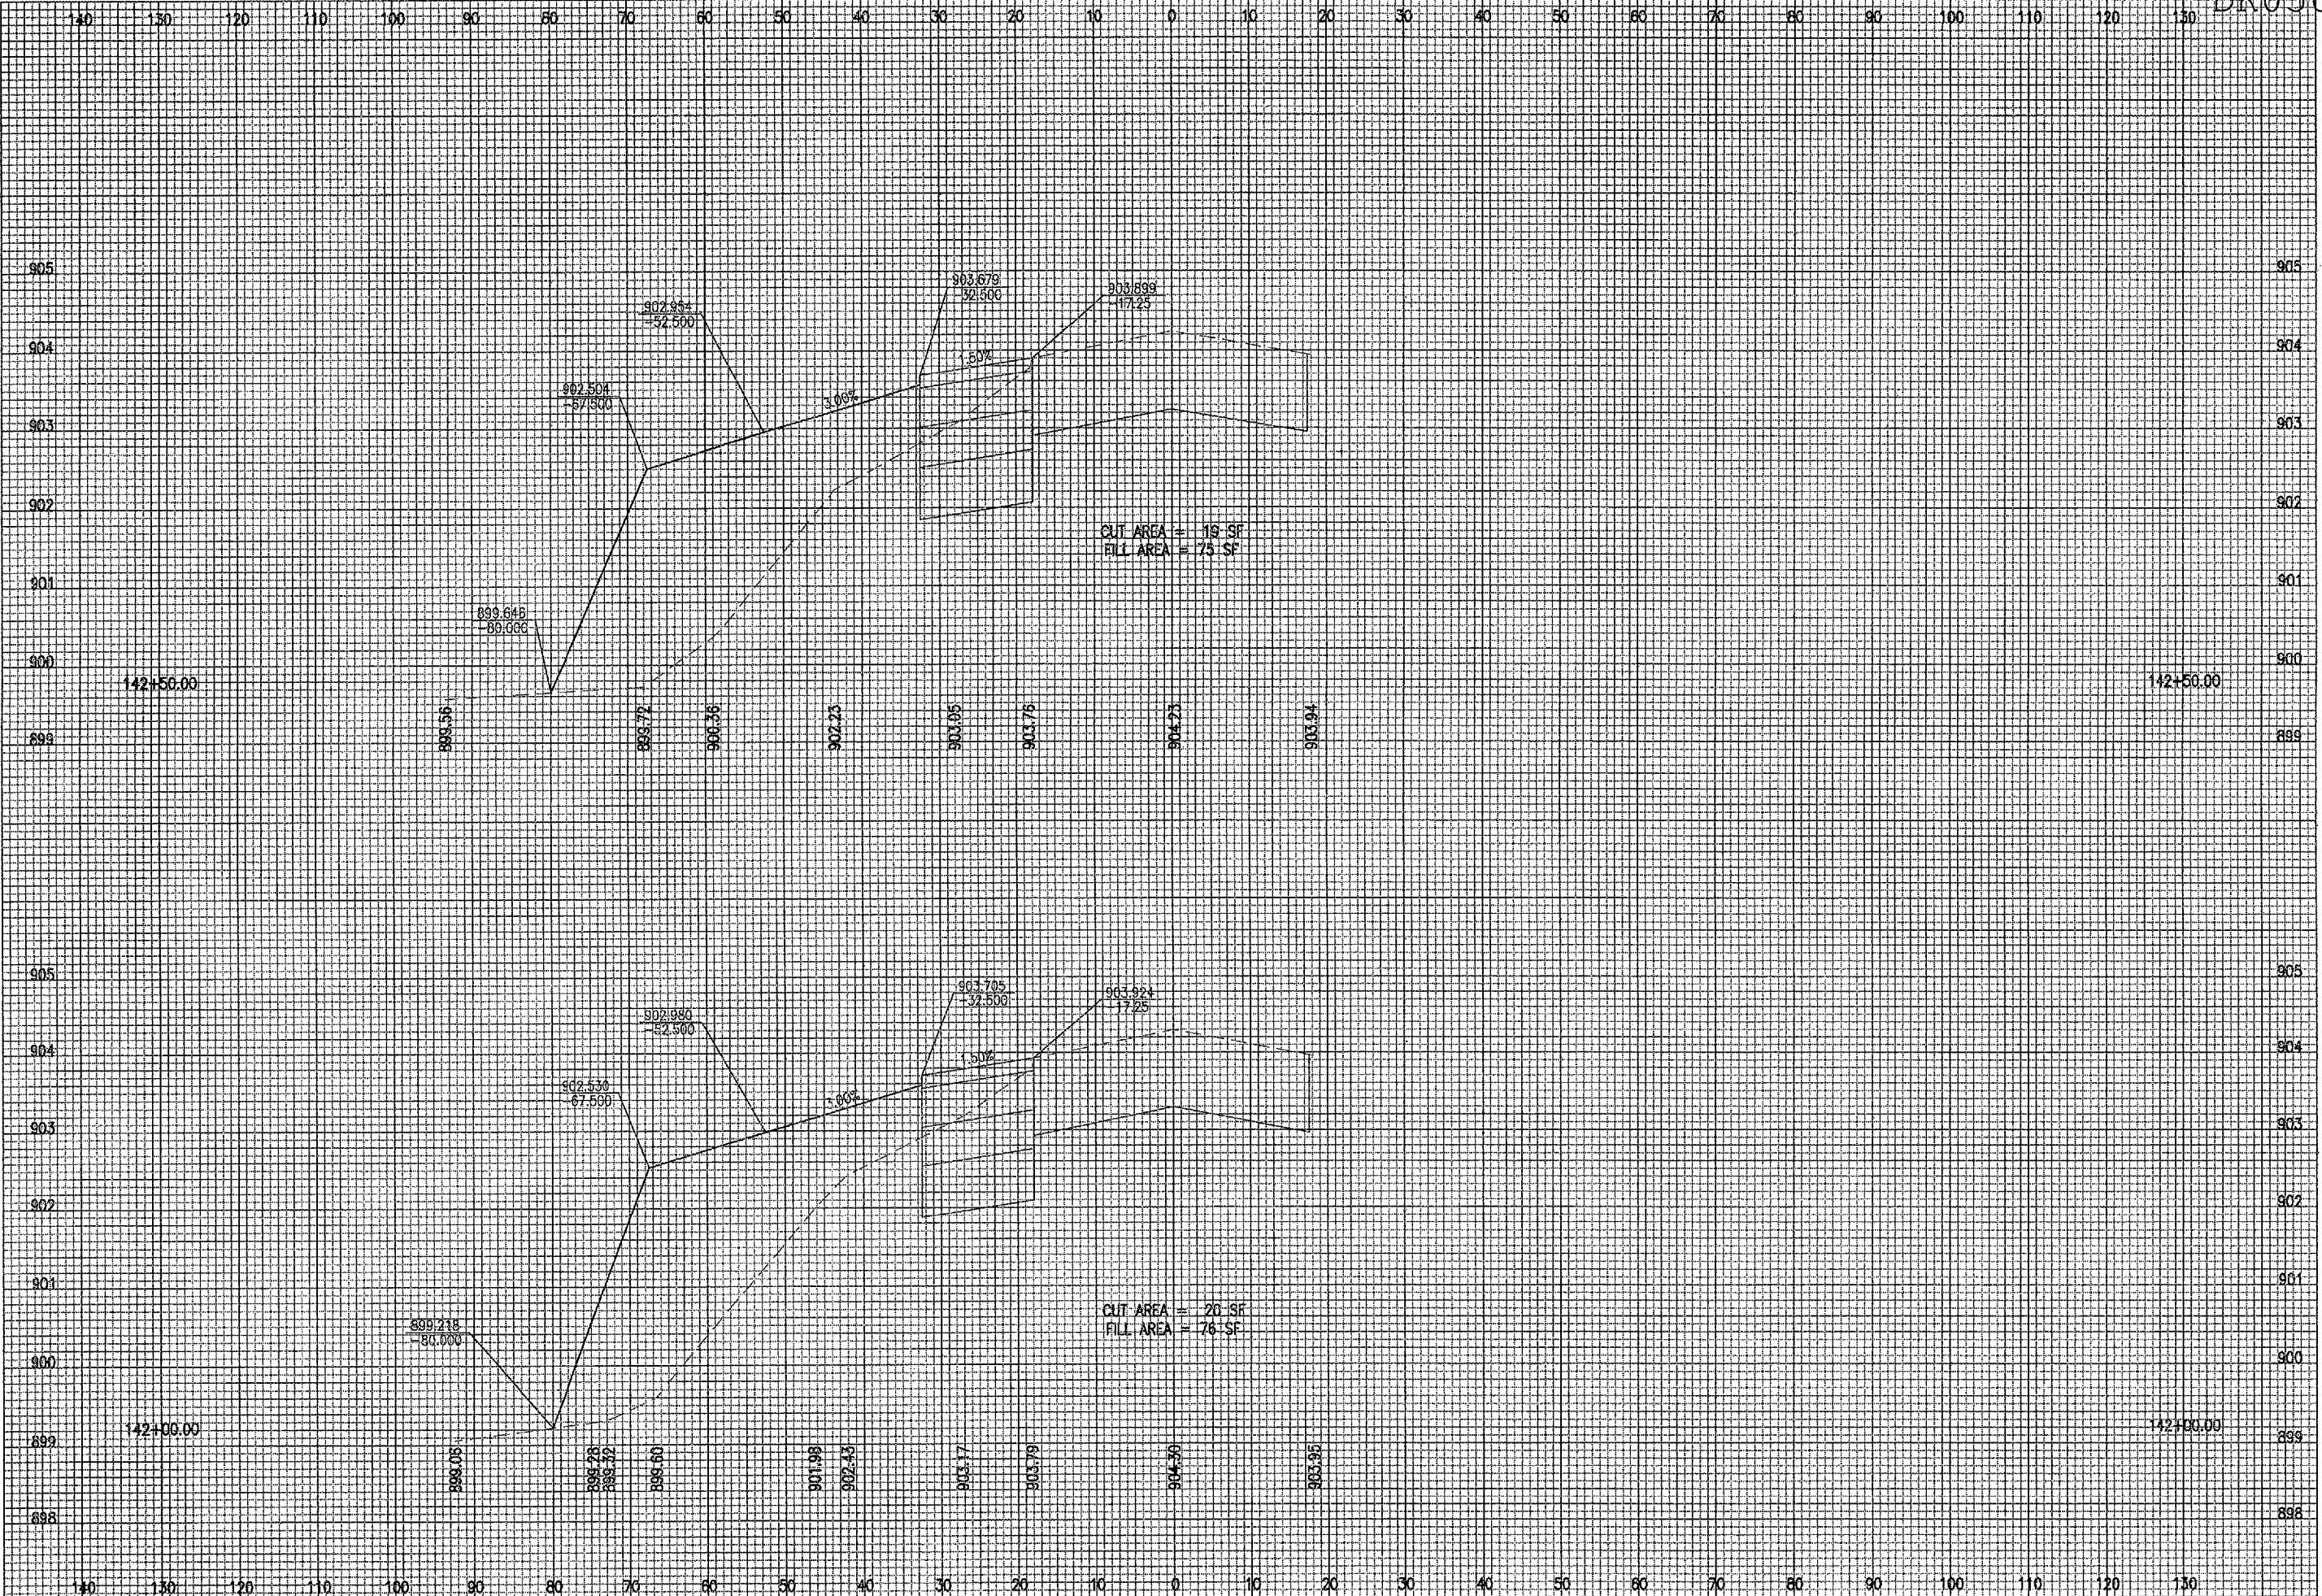

CUT AREA = 19 SF
FILL AREA = 75 SF

CUT AREA = 20 SF
FILL AREA = 76 SF

DATE	REVISION	BY

DIMA
DEKALB TAYLOR MUNICIPAL AIRPORT
 A.I.P. PROJ.: 3-17-0139-B42
 I.L. PROJ.: DKB-3448

HE Project No.	FILES	SCALE	DATE
LAYOUT	MDR	01/17/06	
DRAWN	MDR	01/17/06	
REVIEWED	CAH	02/22/06	

HANSON
 Hanson Professional Services, Inc.
 1525 South State Street
 Spring Hill, TN 37388
 Offices Nationwide

WIDEN TAXIWAYS A & C
 FROM 35' TO 50'
 PROPOSED CROSS-SECTIONS
 FOR TAXIWAY "C"
 STA. 142+00.00 TO STA. 142+50.00