


\$FILEL\$ \$DATE\$ \$USERS\$

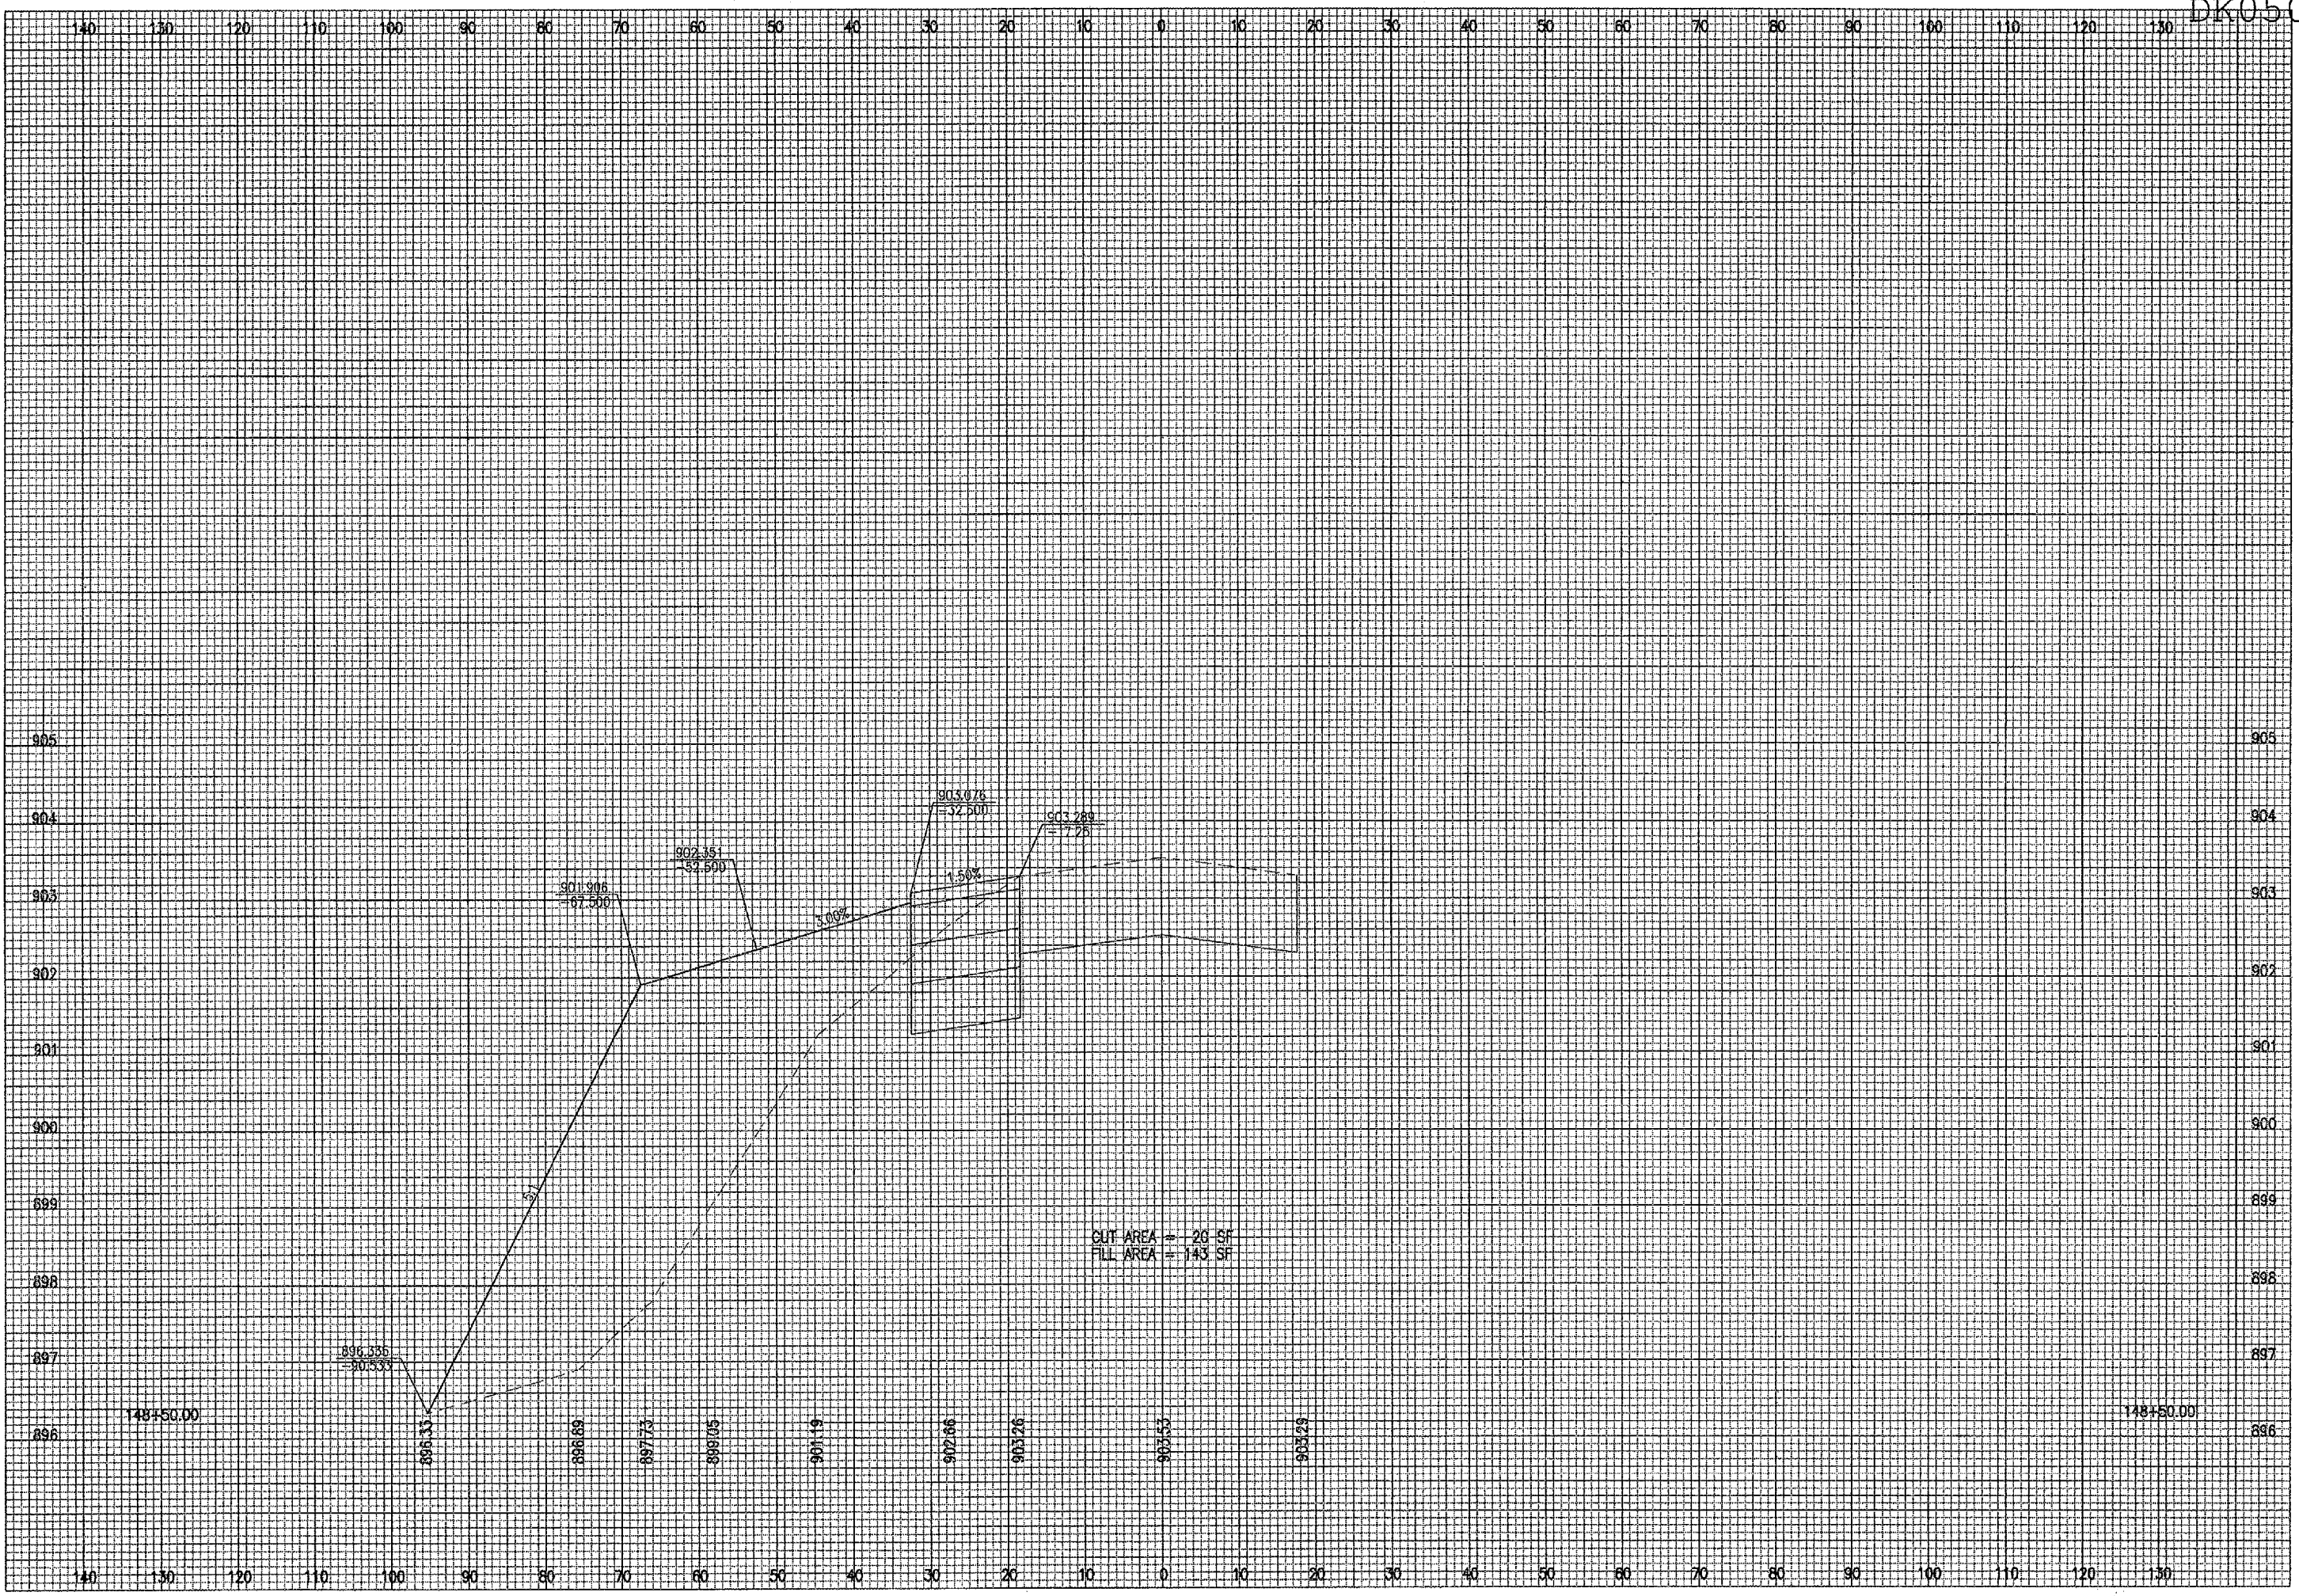

CUT AREA = 26 SF
FILL AREA = 143 SF

DATE	REVISION	BY

DIMA
DEKALB TAYLOR MUNICIPAL AIRPORT
 A.I.P. PROJ.: 3-17-0139-B42
 I.L. PROJ.: DKB-3448

HEI Project No.	FILEL\$	DATE\$

LAYOUT	DATE
MIR	01/18/06
DRAWN	MIR
REVIEWED	CAH
	02/22/06

HANSON
 Hanson Professional Services Inc.
 1525 South Sixth Street
 Springfield, Illinois 62713-2886
 Offices Nationwide

WIDEN TAXIWAYS A & C
 FROM 35' TO 50'
 PROPOSED CROSS-SECTIONS
 FOR TAXIWAY "C"
 STA. 148+50.00