


\$FILEL\$ \$DATE\$ \$USERS\$

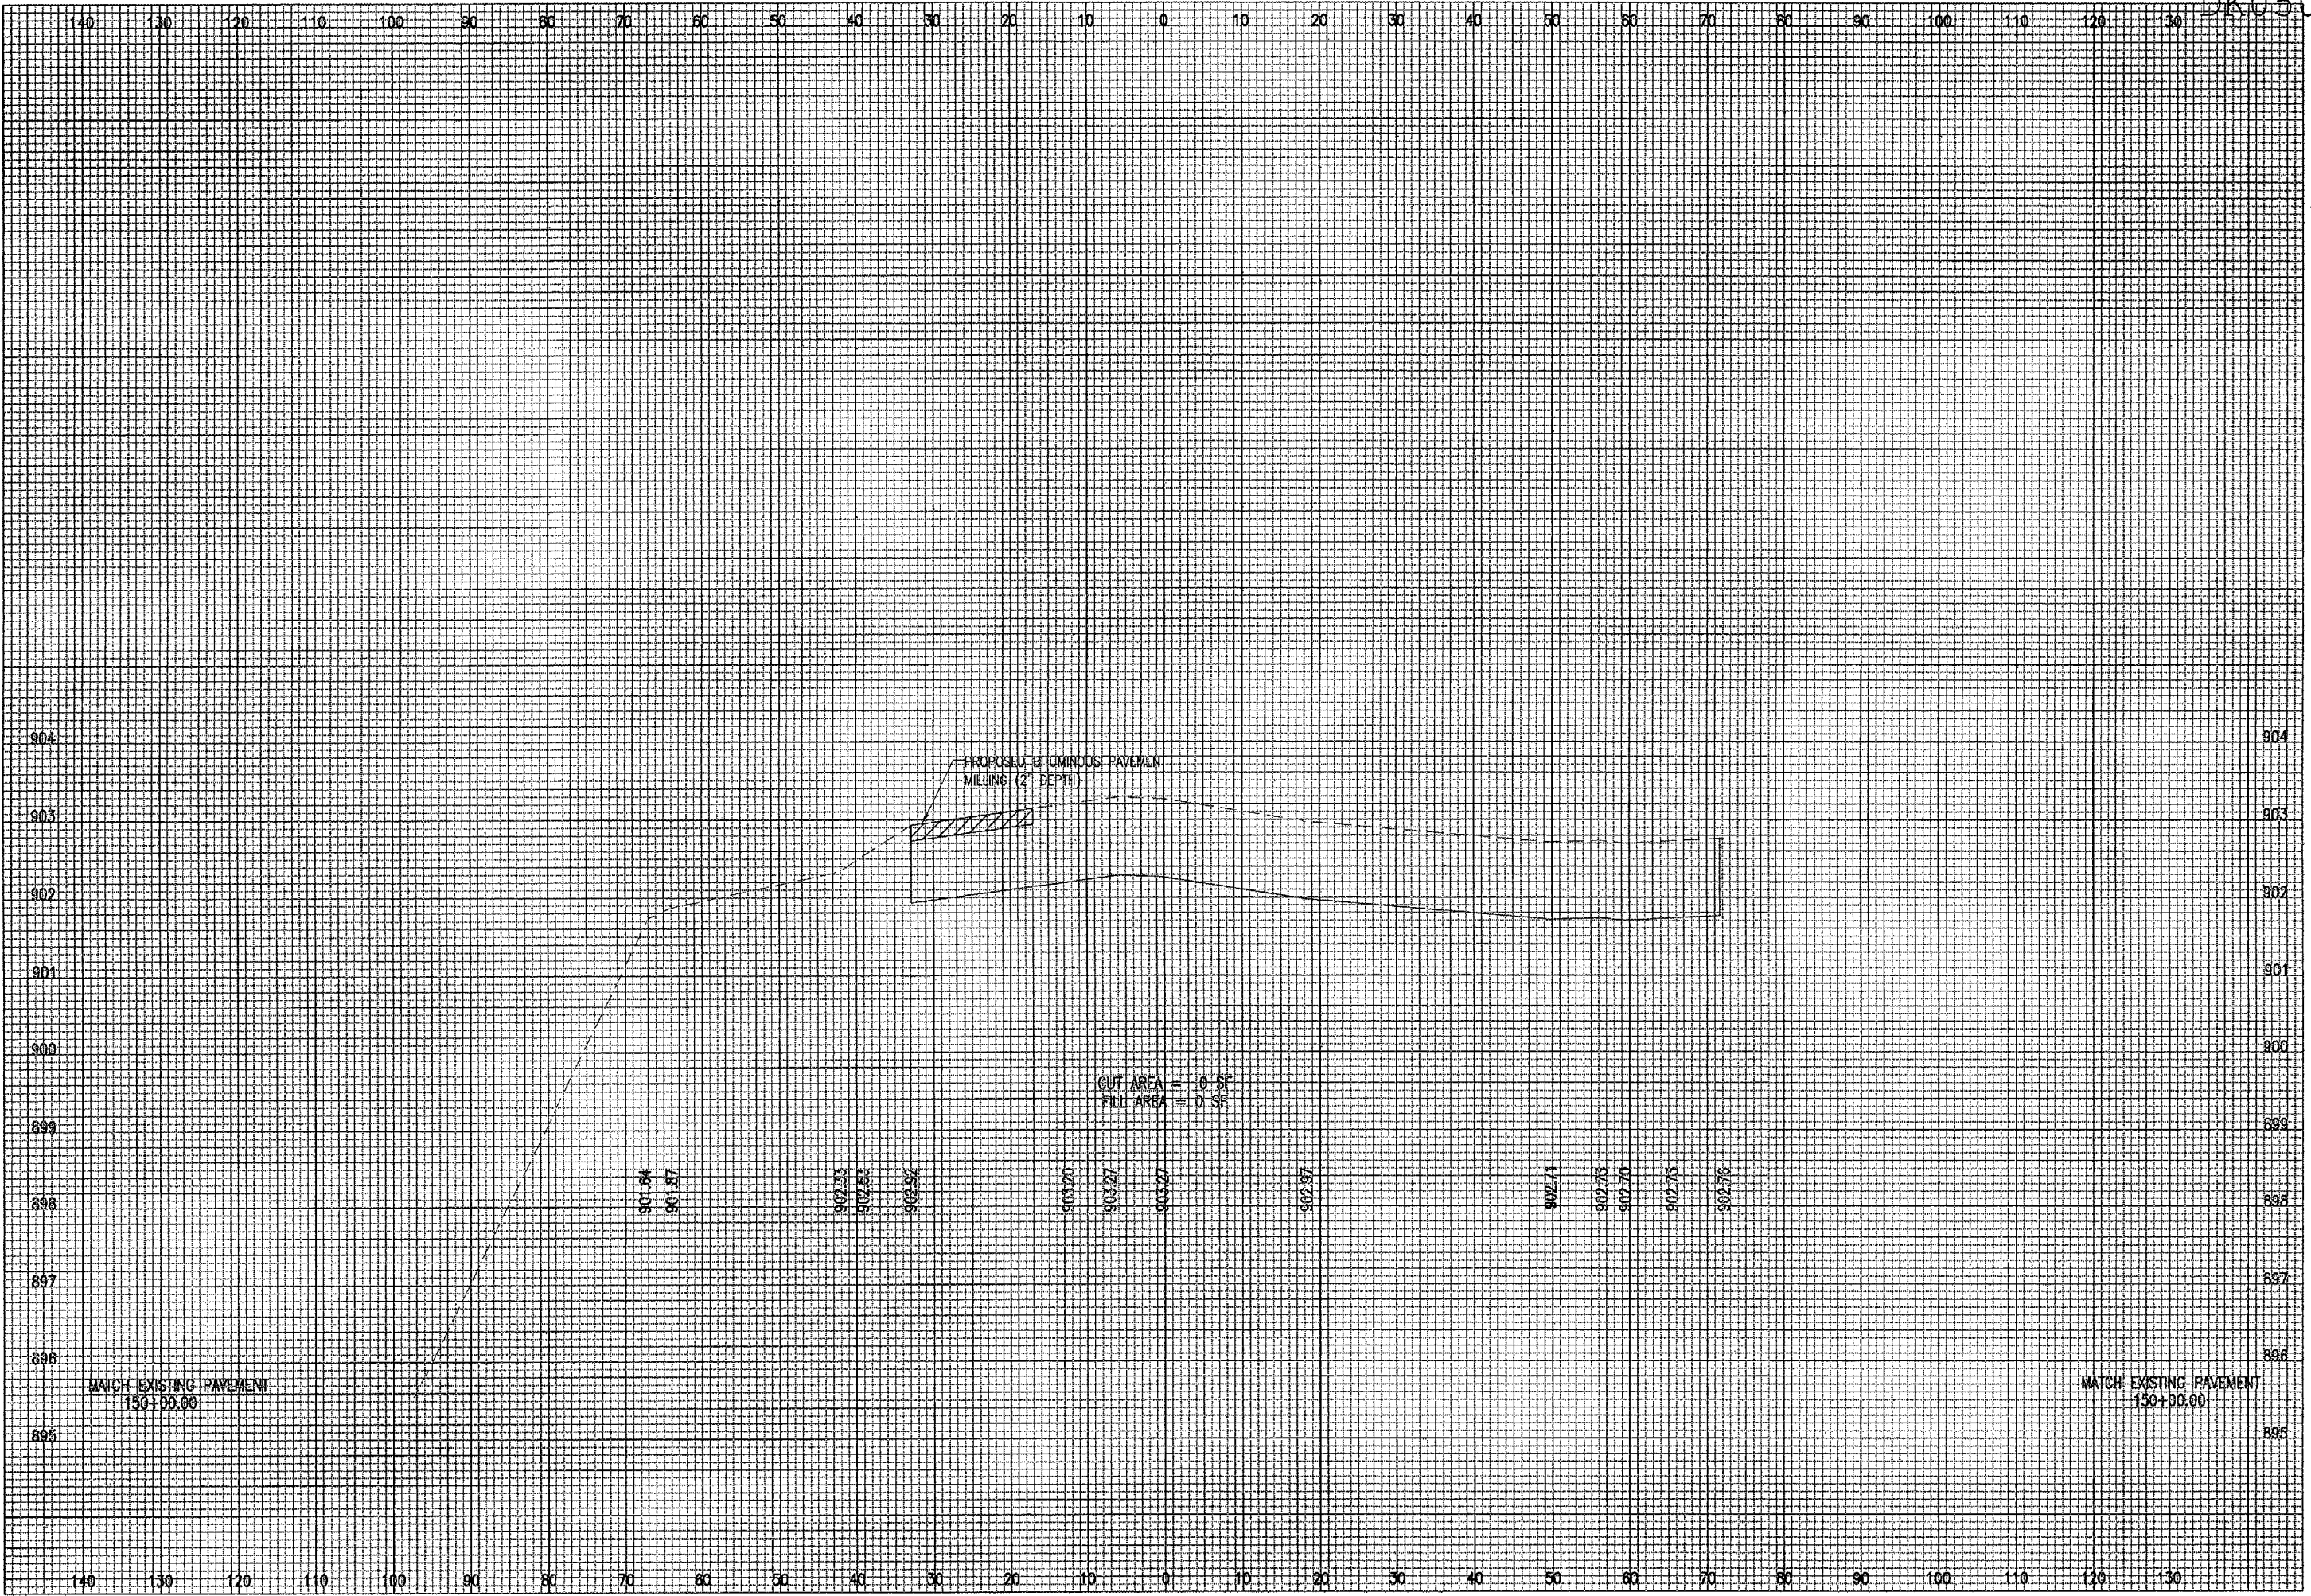

PROPOSED BITUMINOUS PAVEMENT
MILLING (2" DEPTH)

CUT AREA = 0 SF
FILL AREA = 0 SF

MATCH EXISTING PAVEMENT
150+00.00

MATCH EXISTING PAVEMENT
150+00.00

901.54
901.87
902.33
902.53
902.92
903.20
903.27
903.27
902.87
902.71
902.75
902.70
902.75
902.76

BY	
REVISION	
DATE	



DTMA
DEKALB TAYLOR MUNICIPAL AIRPORT
A.I.P. PROJ.: 3-17-0139-B42
IL PROJ.: DKB-3448

HEI Project No.	
File Name	
Scale	
Date	
LAYOUT	MDR 01/18/06
DRAWN	MDR 01/18/06
REVIEWED	CAH 02/22/06



HANSON
Hanson Professional Services Inc.
1525 South Sixth Street
Springfield, Illinois 62703-2886
Offices Nationwide

WIDEN TAXIWAYS A & C
FROM 35' TO 50'
PROPOSED CROSS-SECTIONS
FOR TAXIWAY "C"
STA. 150+00.00