
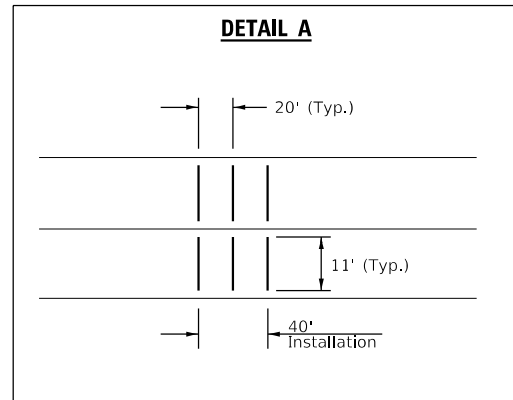


DETAIL FOR TEMPORARY RUMBLE STRIPS (SPECIAL)

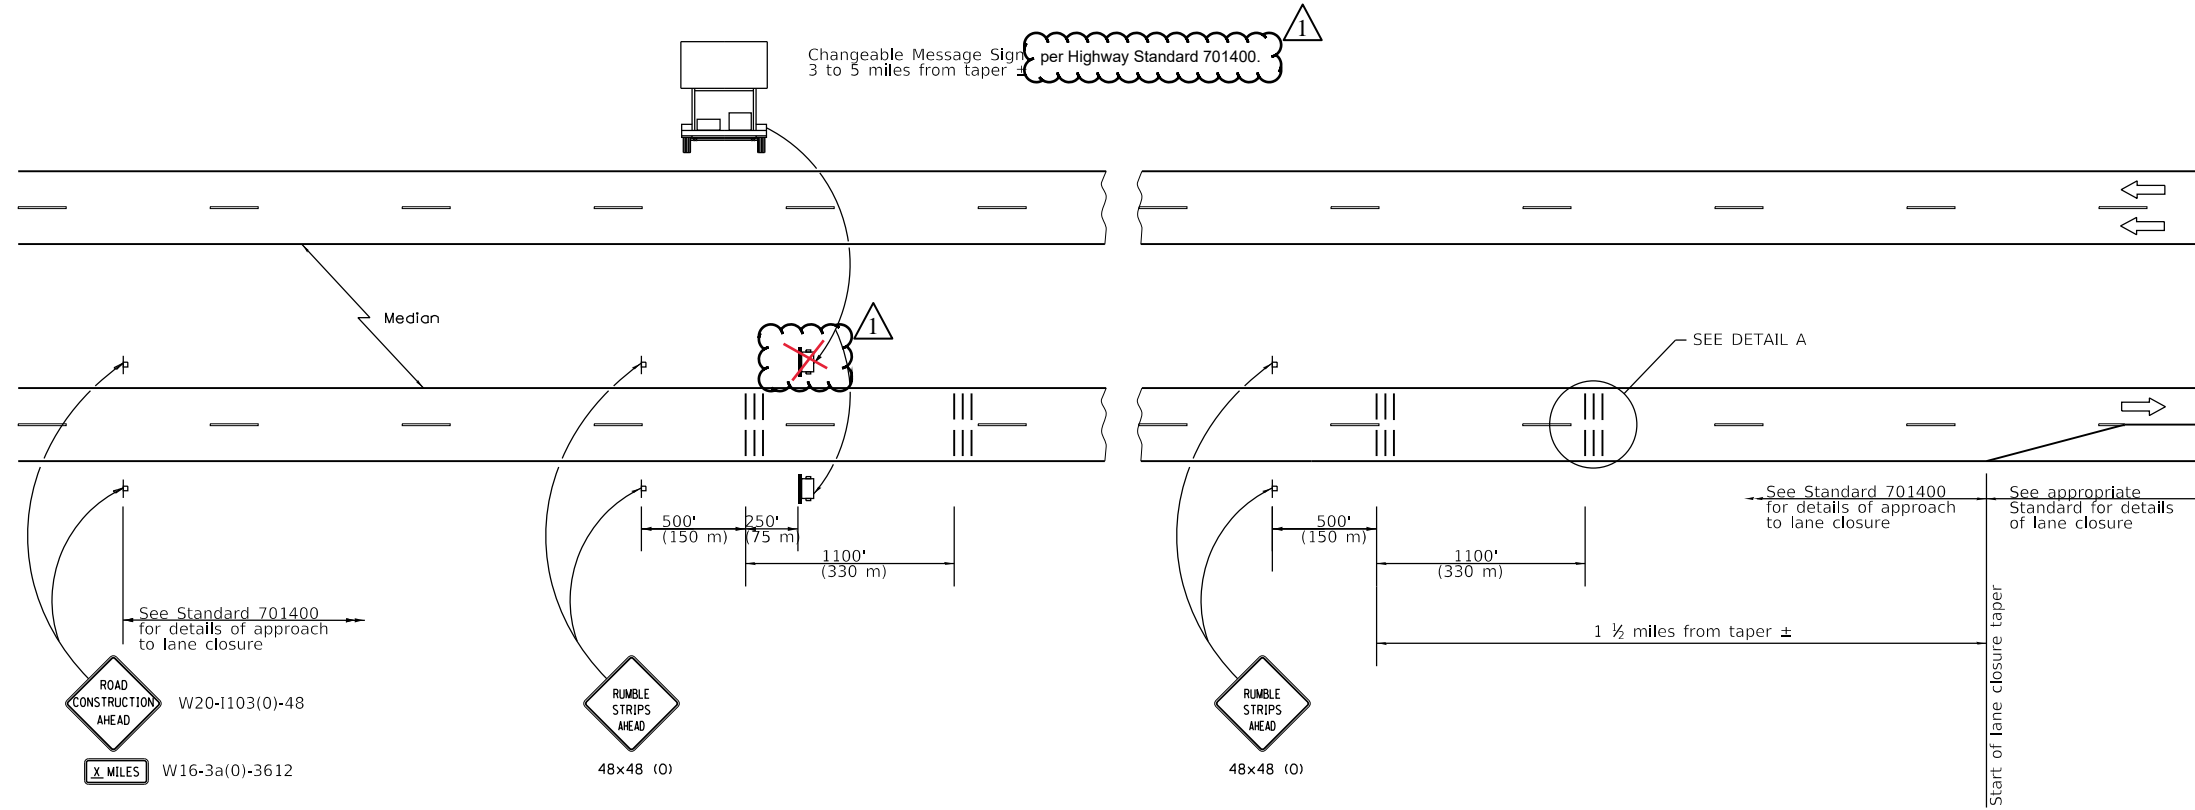

SYMBOLS

- ▬ Sign
- ||| Temporary Rumble Strips (Special)
- ☎ Trailer Mounted Sign

GENERAL NOTES

Remove the Temporary Rumble Strips (Special) prior to the removal of the advanced warning signs.

All dimensions are in inches (millimeters) unless otherwise shown.

MODEL: Detail: Temp Rumble Strips.dwg
FILE NAME: I:\Users\BBrennan\OneDrive\Projects\193-025_D5_Various_Phase_HHW\Work_Order_5\Drawings\CADD_Sheets\0570069-sh-detailed-05_TempRumbleStrips.dwg

Prairie Engineers, P.C.
404 N. Main Street
Columbia, IL 62238
(217) 605-0403
www.prairieengineers.com
Professional Design Firm No. 154-005965
© Copyright Prairie Engineers of Illinois, P.C. 2022

USER NAME = BBrennan	DESIGNED -	REVISED -
PLOT SCALE = 20.0000" / in.	DRAWN -	REVISED -
PLOT DATE = 3/17/2023	CHECKED -	REVISED -
	DATE -	REVISED -

DESIGNED -	REVISED -
DRAWN -	REVISED -
CHECKED -	REVISED -
DATE -	REVISED -

**STATE OF ILLINOIS
DEPARTMENT OF TRANSPORTATION**

**BRIDGE DECK OVERLAY - RAMPS OVER I-74 AT ECL OF URBANA
TEMPORARY RUMBLE STRIPS (SPECIAL) DETAIL**

SCALE: SHEET 1 OF 1 SHEETS STA. TO STA.

F.A.I. RTE.	SECTION	COUNTY	TOTAL SHEETS	SHEET NO.
74	(10-6)BDR	CHAMPAIGN	51	50
ILLINOIS FED. AID PROJECT			CONTRACT NO. 70D69	