



F.A.P. RTE.	SECTION	COUNTY	TOTAL SHEETS	SHEET NO.
337	20R-5	LAKE	562	127
STA. 104+410		TO STA. 104+615		
FED. ROAD DIST. NO.		ILLINOIS	FED. AID PROJECT	
0-91-552-99		60881		

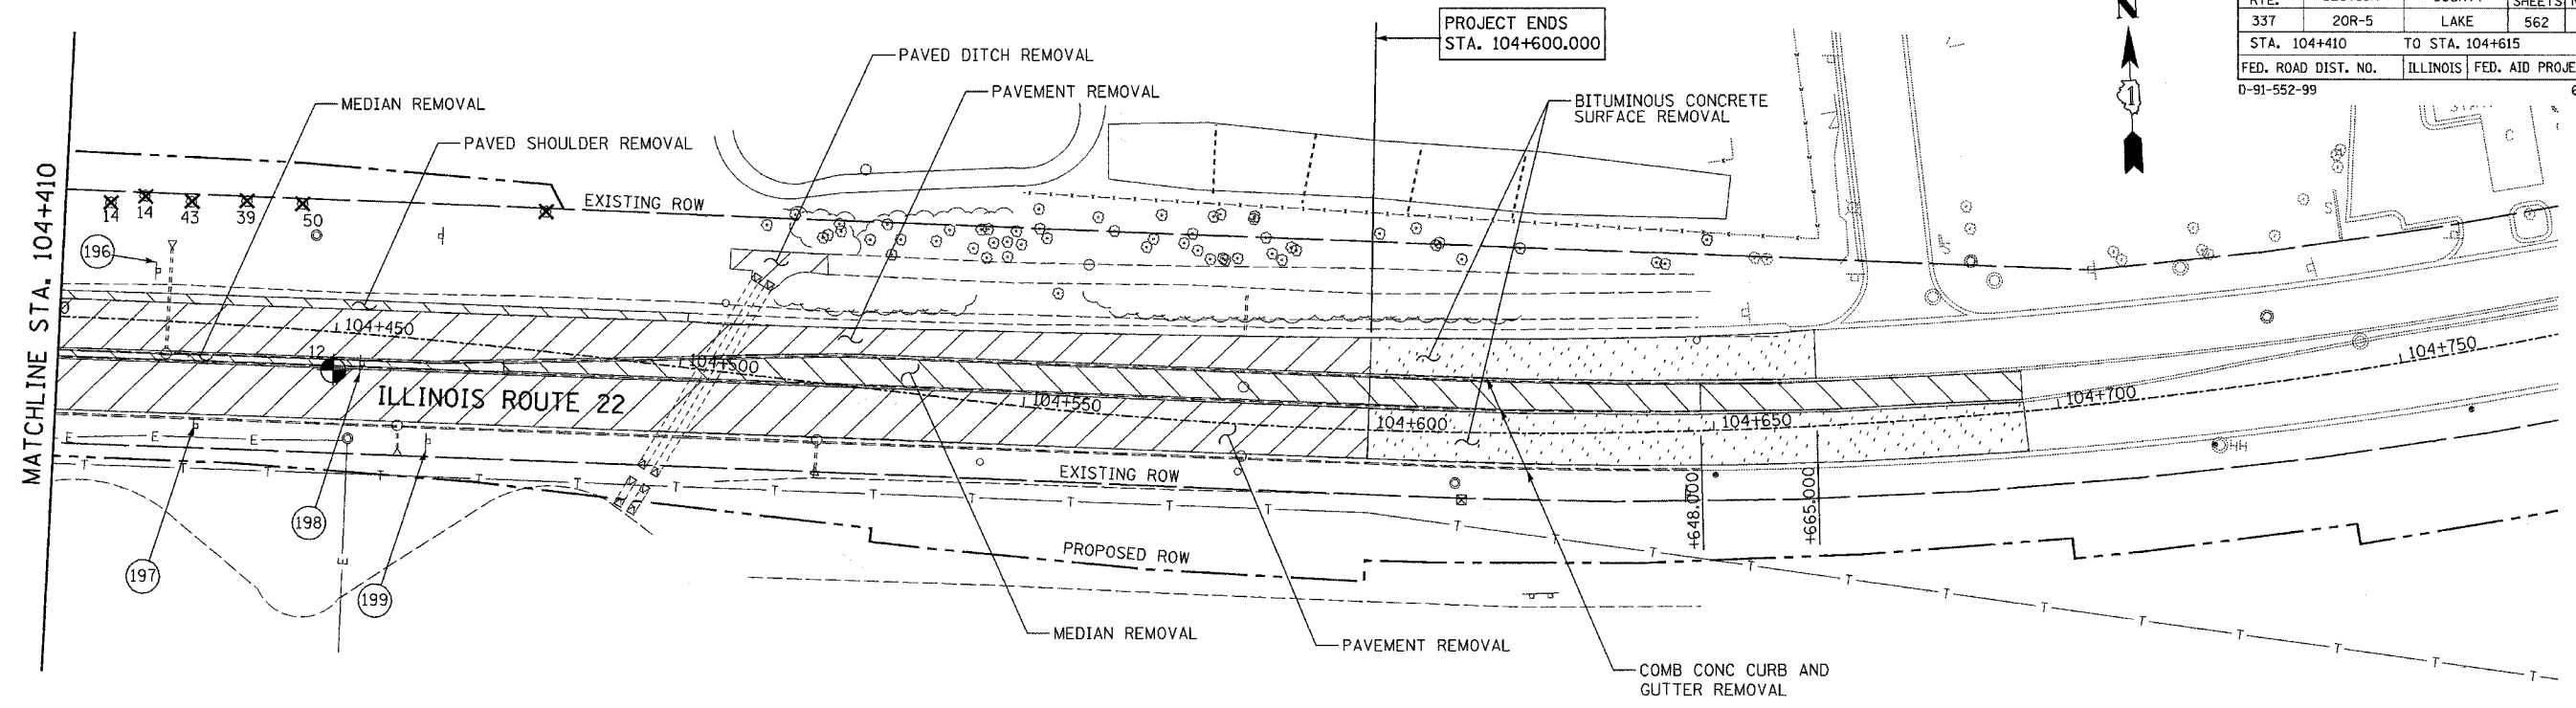


LEGEND:

- (X) SIGN TO BE REMOVED OR RELOCATED. SEE SIGN REMOVAL SCHEDULE.
- 15 TREE REMOVAL, SIZE (UNITS). SEE TREE REMOVAL SCHEDULE.
- (O) TREE TRUNK PROTECTION

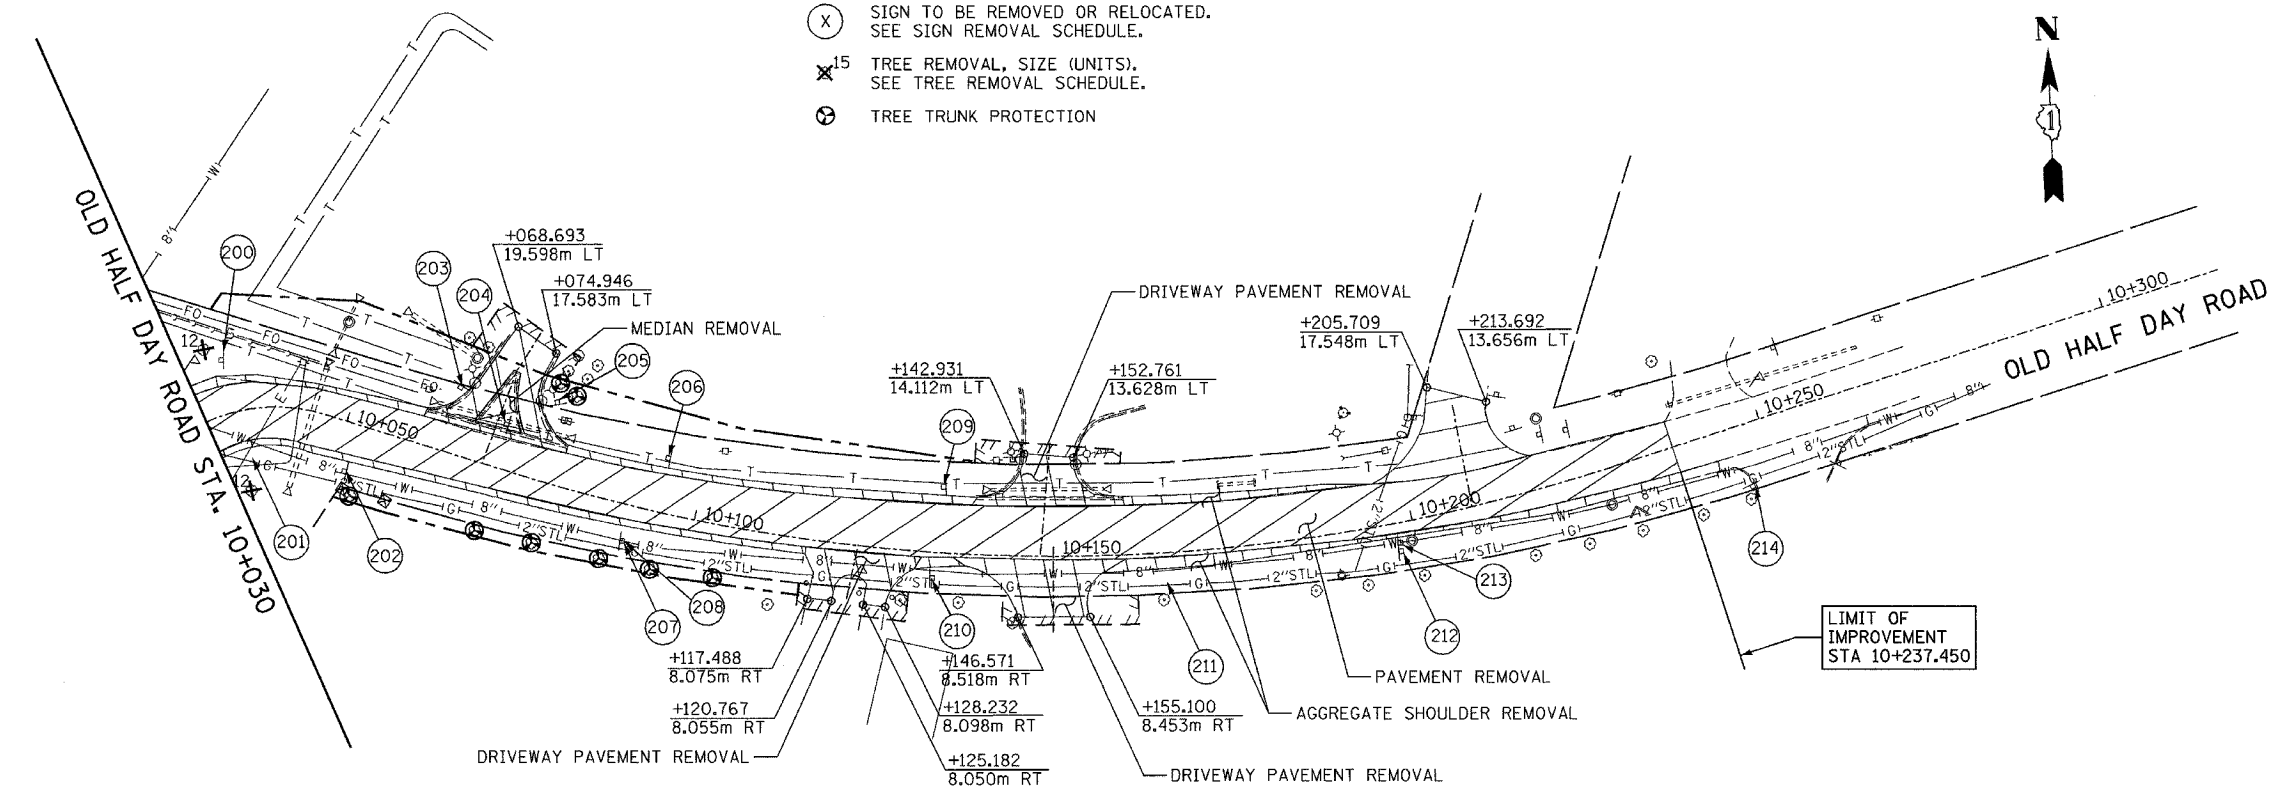

FINAL SURVEY PLOTTED	BY	DATE
NOTE BOOK TEMPLATE		
AREAS CHECKED		
NO.		

ORIGINAL SURVEY PLOTTED	BY	DATE
NOTE BOOK TEMPLATE		
AREAS CHECKED		
NO.		

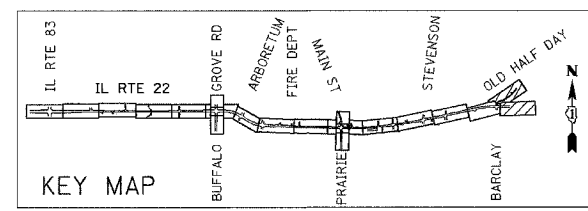

REVISIONS	
NAME	DATE

ILLINOIS DEPARTMENT OF TRANSPORTATION
 IL RTE 22 (FAP 337)
 IL RTE 83 TO US 45 / IL 21 (MILWAUKEE AVE)
 REMOVAL PLAN
 STA. 104+410 TO STA. 104+600 AND
 OLD HALF DAY ROAD
 SHEET 8 OF 9
 SCALE: 1:500 DRAWN BY: JSM
 DATE: 03-22-2004 CHECKED BY: JNR