


F.A.P. RTE.	SECTION	COUNTY	TOTAL SHEETS	SHEET NO.
337	20R-5	LAKE	562	209
STA.		TO STA.		
FED. ROAD DIST. NO.	ILLINOIS	FED. AID PROJECT		
D-91-552-99				60881

NOTE:
SEE "VORTEX MANHOLE LOCATION NO. 1 AND NO. 2" SHEET FOR DETAILS.

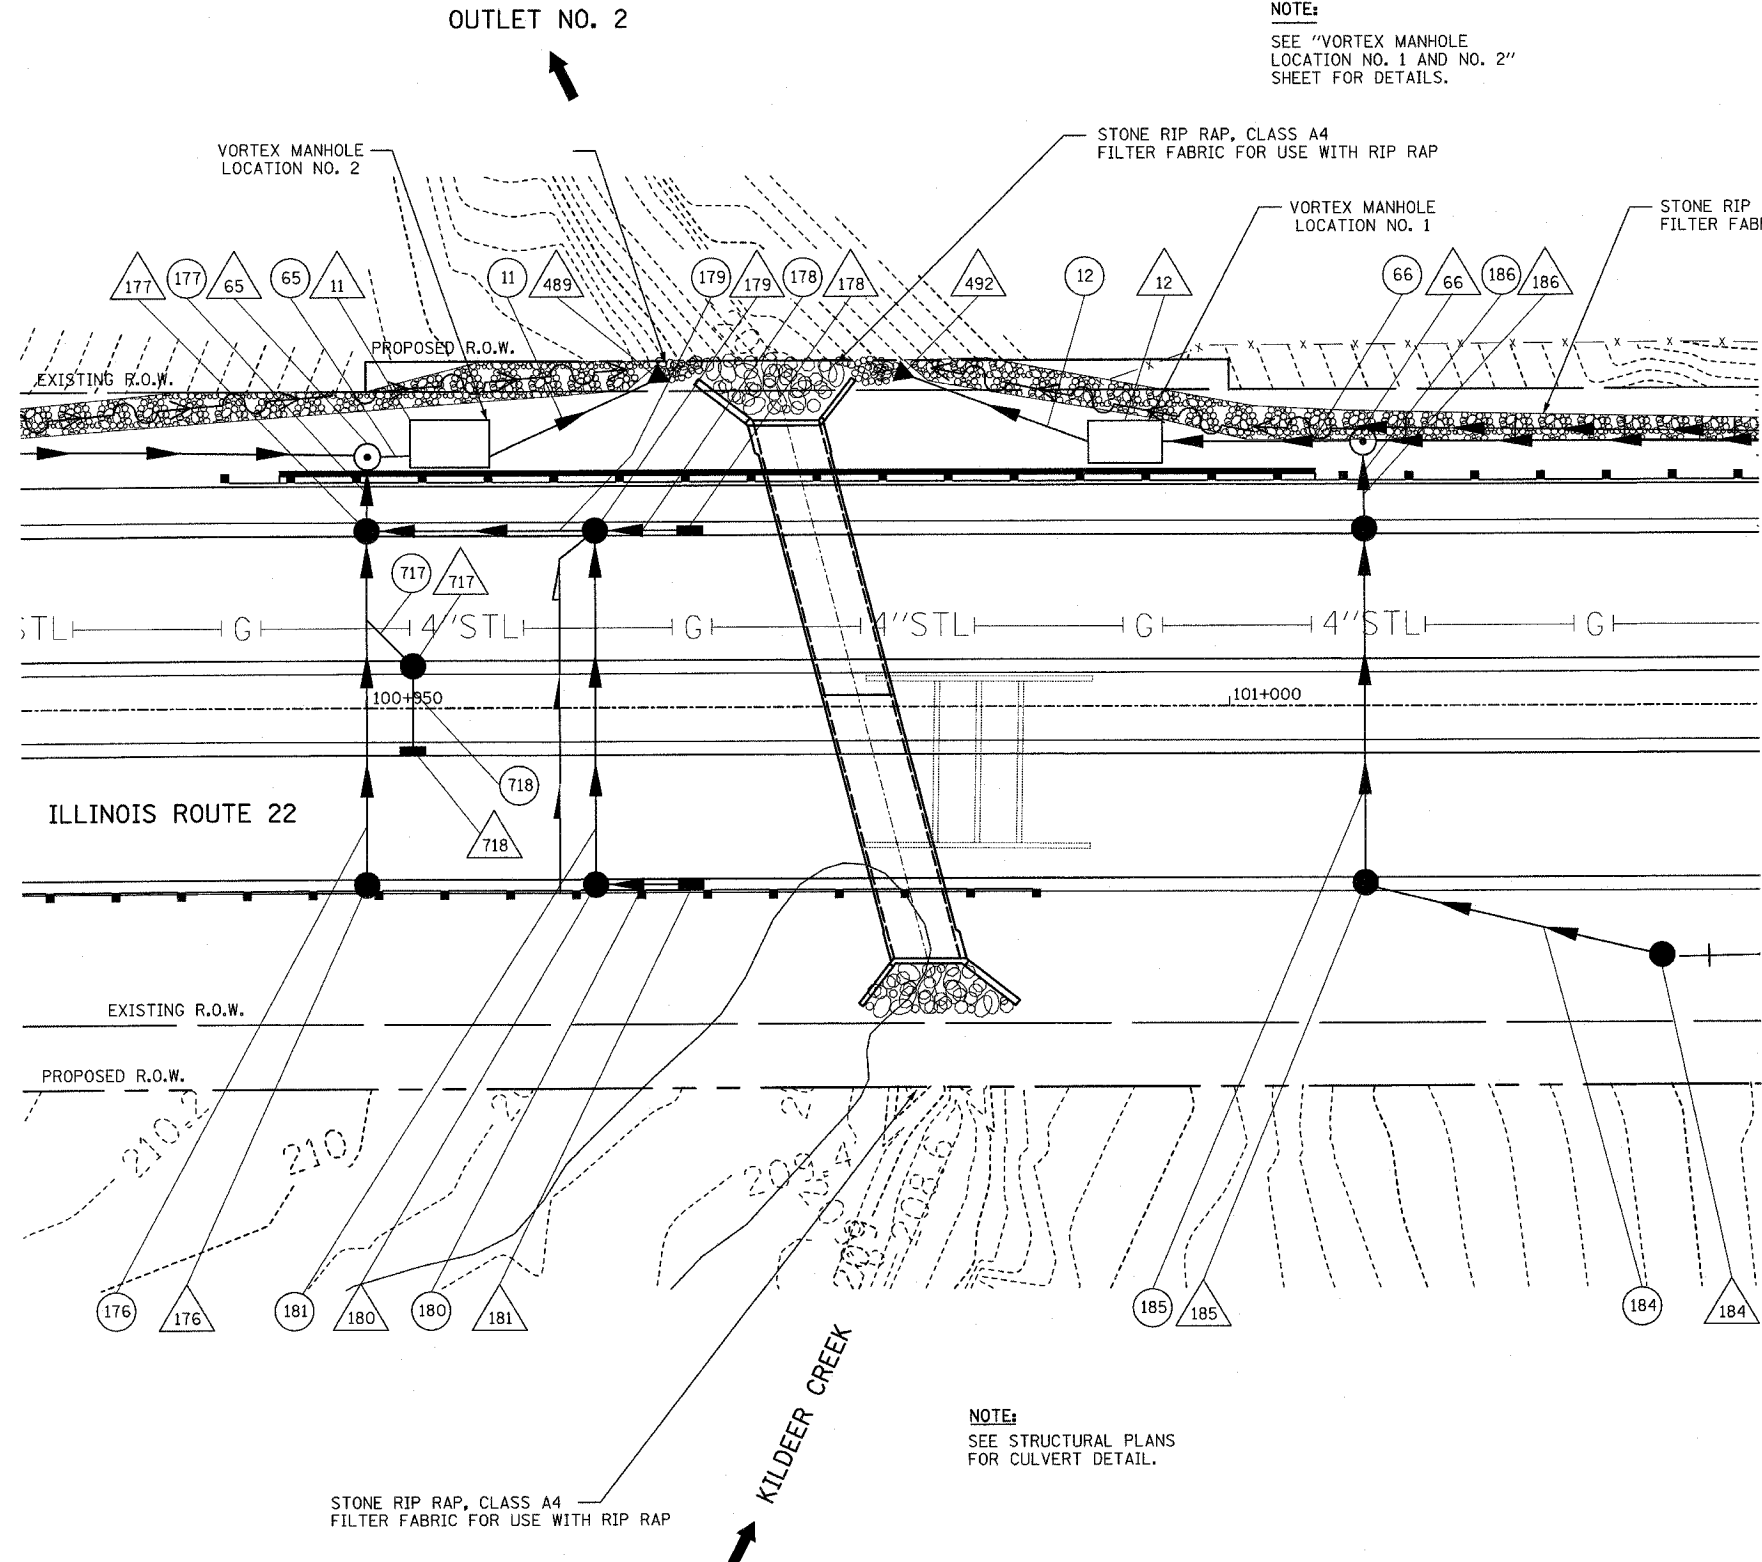

NOTE:
SEE STRUCTURAL PLANS FOR CULVERT DETAIL.

DATE	BY
FINAL SURVEY PLOTTED	
NOTE BOOK TEMPLATE AREAS CHECKED	
NO.	

DATE	BY
ORIGINAL SURVEY PLOTTED	
NOTE BOOK TEMPLATE AREAS CHECKED	
NO.	

REVISIONS		ILLINOIS DEPARTMENT OF TRANSPORTATION IL RTE 22 (FAP 337) IL RTE 83 TO US 45 / IL 21 (MILWAUKEE AVE) DRAINAGE DETAILS AT STA. 100+978.55
NAME	DATE	
		SCALE: 1:200
		DATE: 03-22-2004
		DRAWN BY: MB
		CHECKED BY: DAJ