


F.A.P. RTE.	SECTION	COUNTY	TOTAL SHEETS	SHEET NO.
337	20R-5	LAKE	562	299
STA. 100+475		TO STA. 101+180		
FED. ROAD DIST. NO.		ILLINOIS	FED. AID PROJECT	
D-91-552-99		60881		


BY	DATE
FINAL SURVEY PLOTTED	
NOTE BOOK TEMPLATE	
AREAS CHECKED	
NO.	

BY	DATE
ORIGINAL SURVEY PLOTTED	
NOTE BOOK TEMPLATE	
AREAS CHECKED	
NO.	

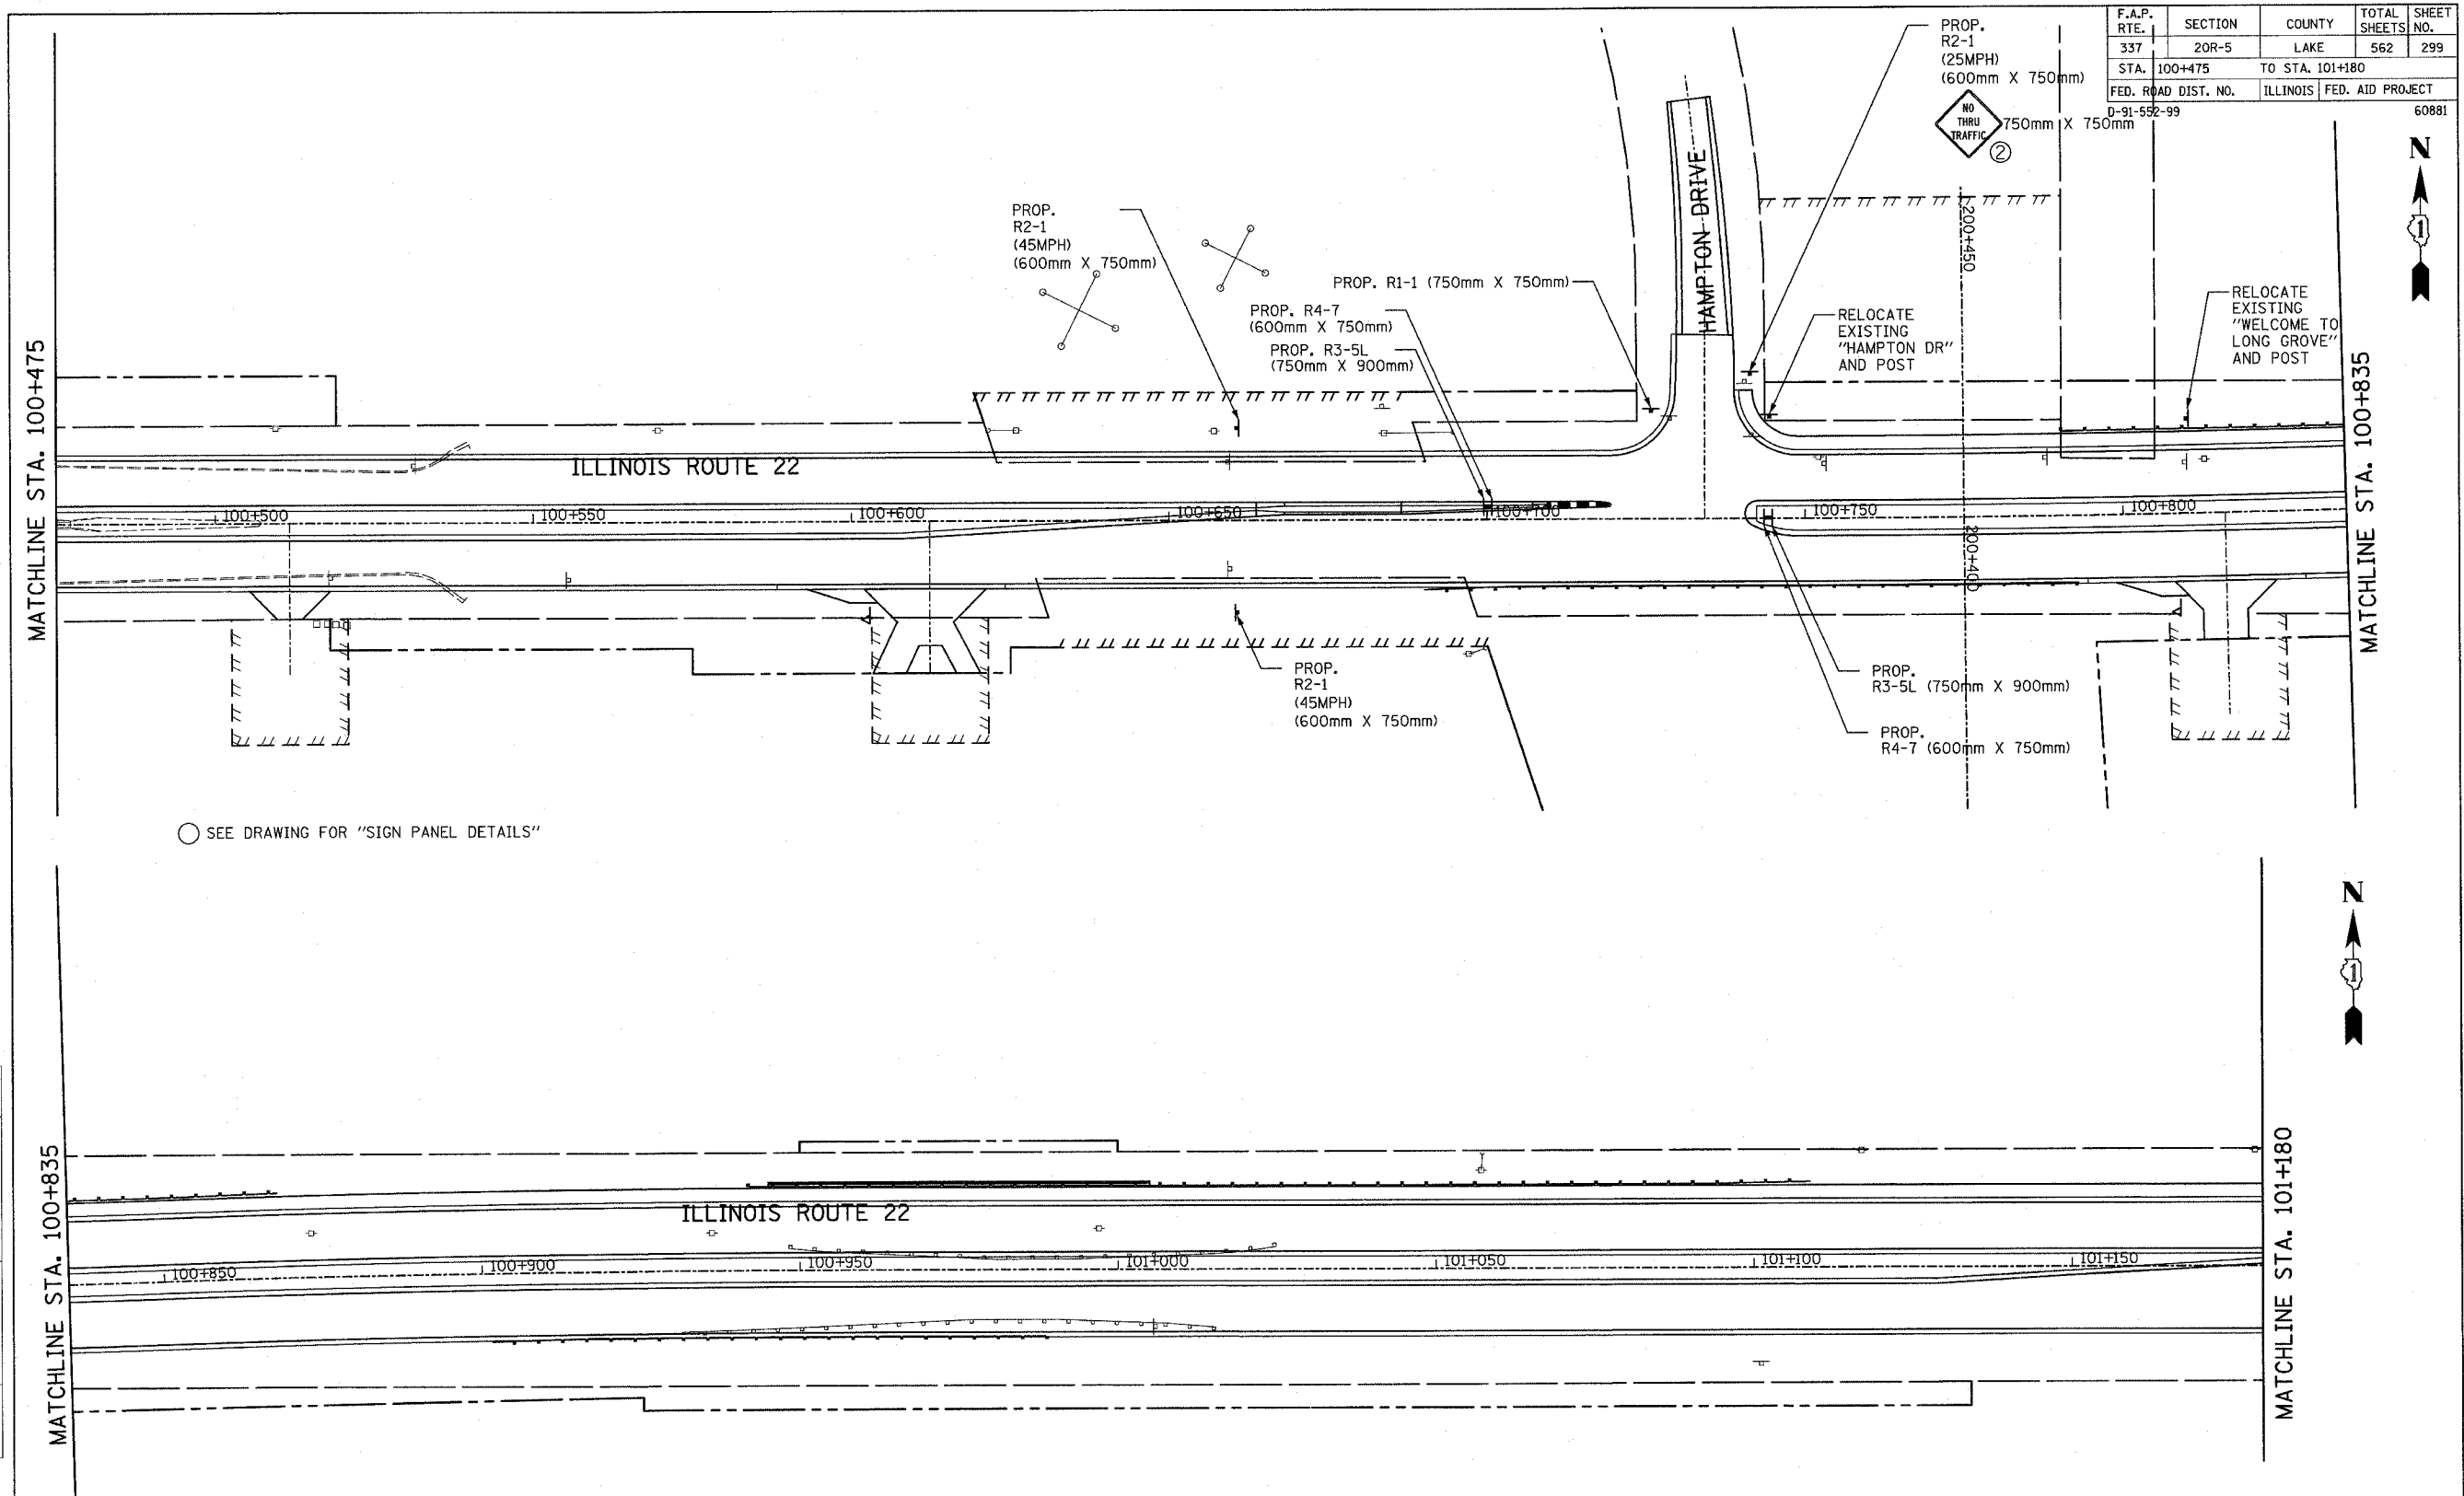

○ SEE DRAWING FOR "SIGN PANEL DETAILS"

NOTE:  
SEE SIGNING SCHEDULE FOR  
DETAIL INFORMATION ON SIGNS.

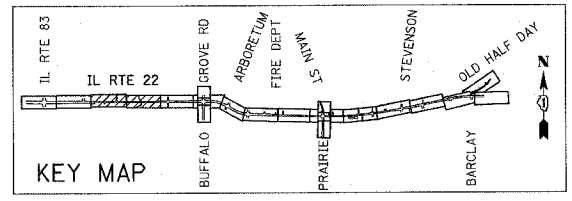

REVISIONS	
NAME	DATE

ILLINOIS DEPARTMENT OF TRANSPORTATION  
IL RTE 22 (FAP 337)  
IL RTE 83 TO US 45 / IL 21 (MILWAUKEE AVE)  
SIGNING PLAN  
STA. 100+475 TO STA. 101+180  
SHEET 2 OF 9  
SCALE: 1:500  
DATE: 03-22-2004  
DRAWN BY:  
CHECKED BY: JNR