
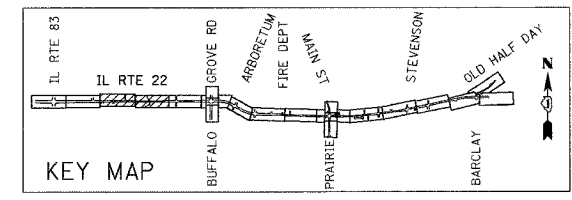


F.A.P. RTE.	SECTION	COUNTY	TOTAL SHEETS	SHEET NO.
337	20R-5	LAKE	562	318
STA. 100+475		TO STA. 101+180		
FED. ROAD DIST. NO.		ILLINOIS FED. AID PROJECT		
D-91-592-99		60881		

BY	DATE
FINAL SURVEY PLOTTED	
NOTE BOOK NO.	
TEMPLATE AREAS CHECKED	
NO.	

BY	DATE
ORIGINAL SURVEY PLOTTED	
NOTE BOOK NO.	
TEMPLATE AREAS CHECKED	
NO.	

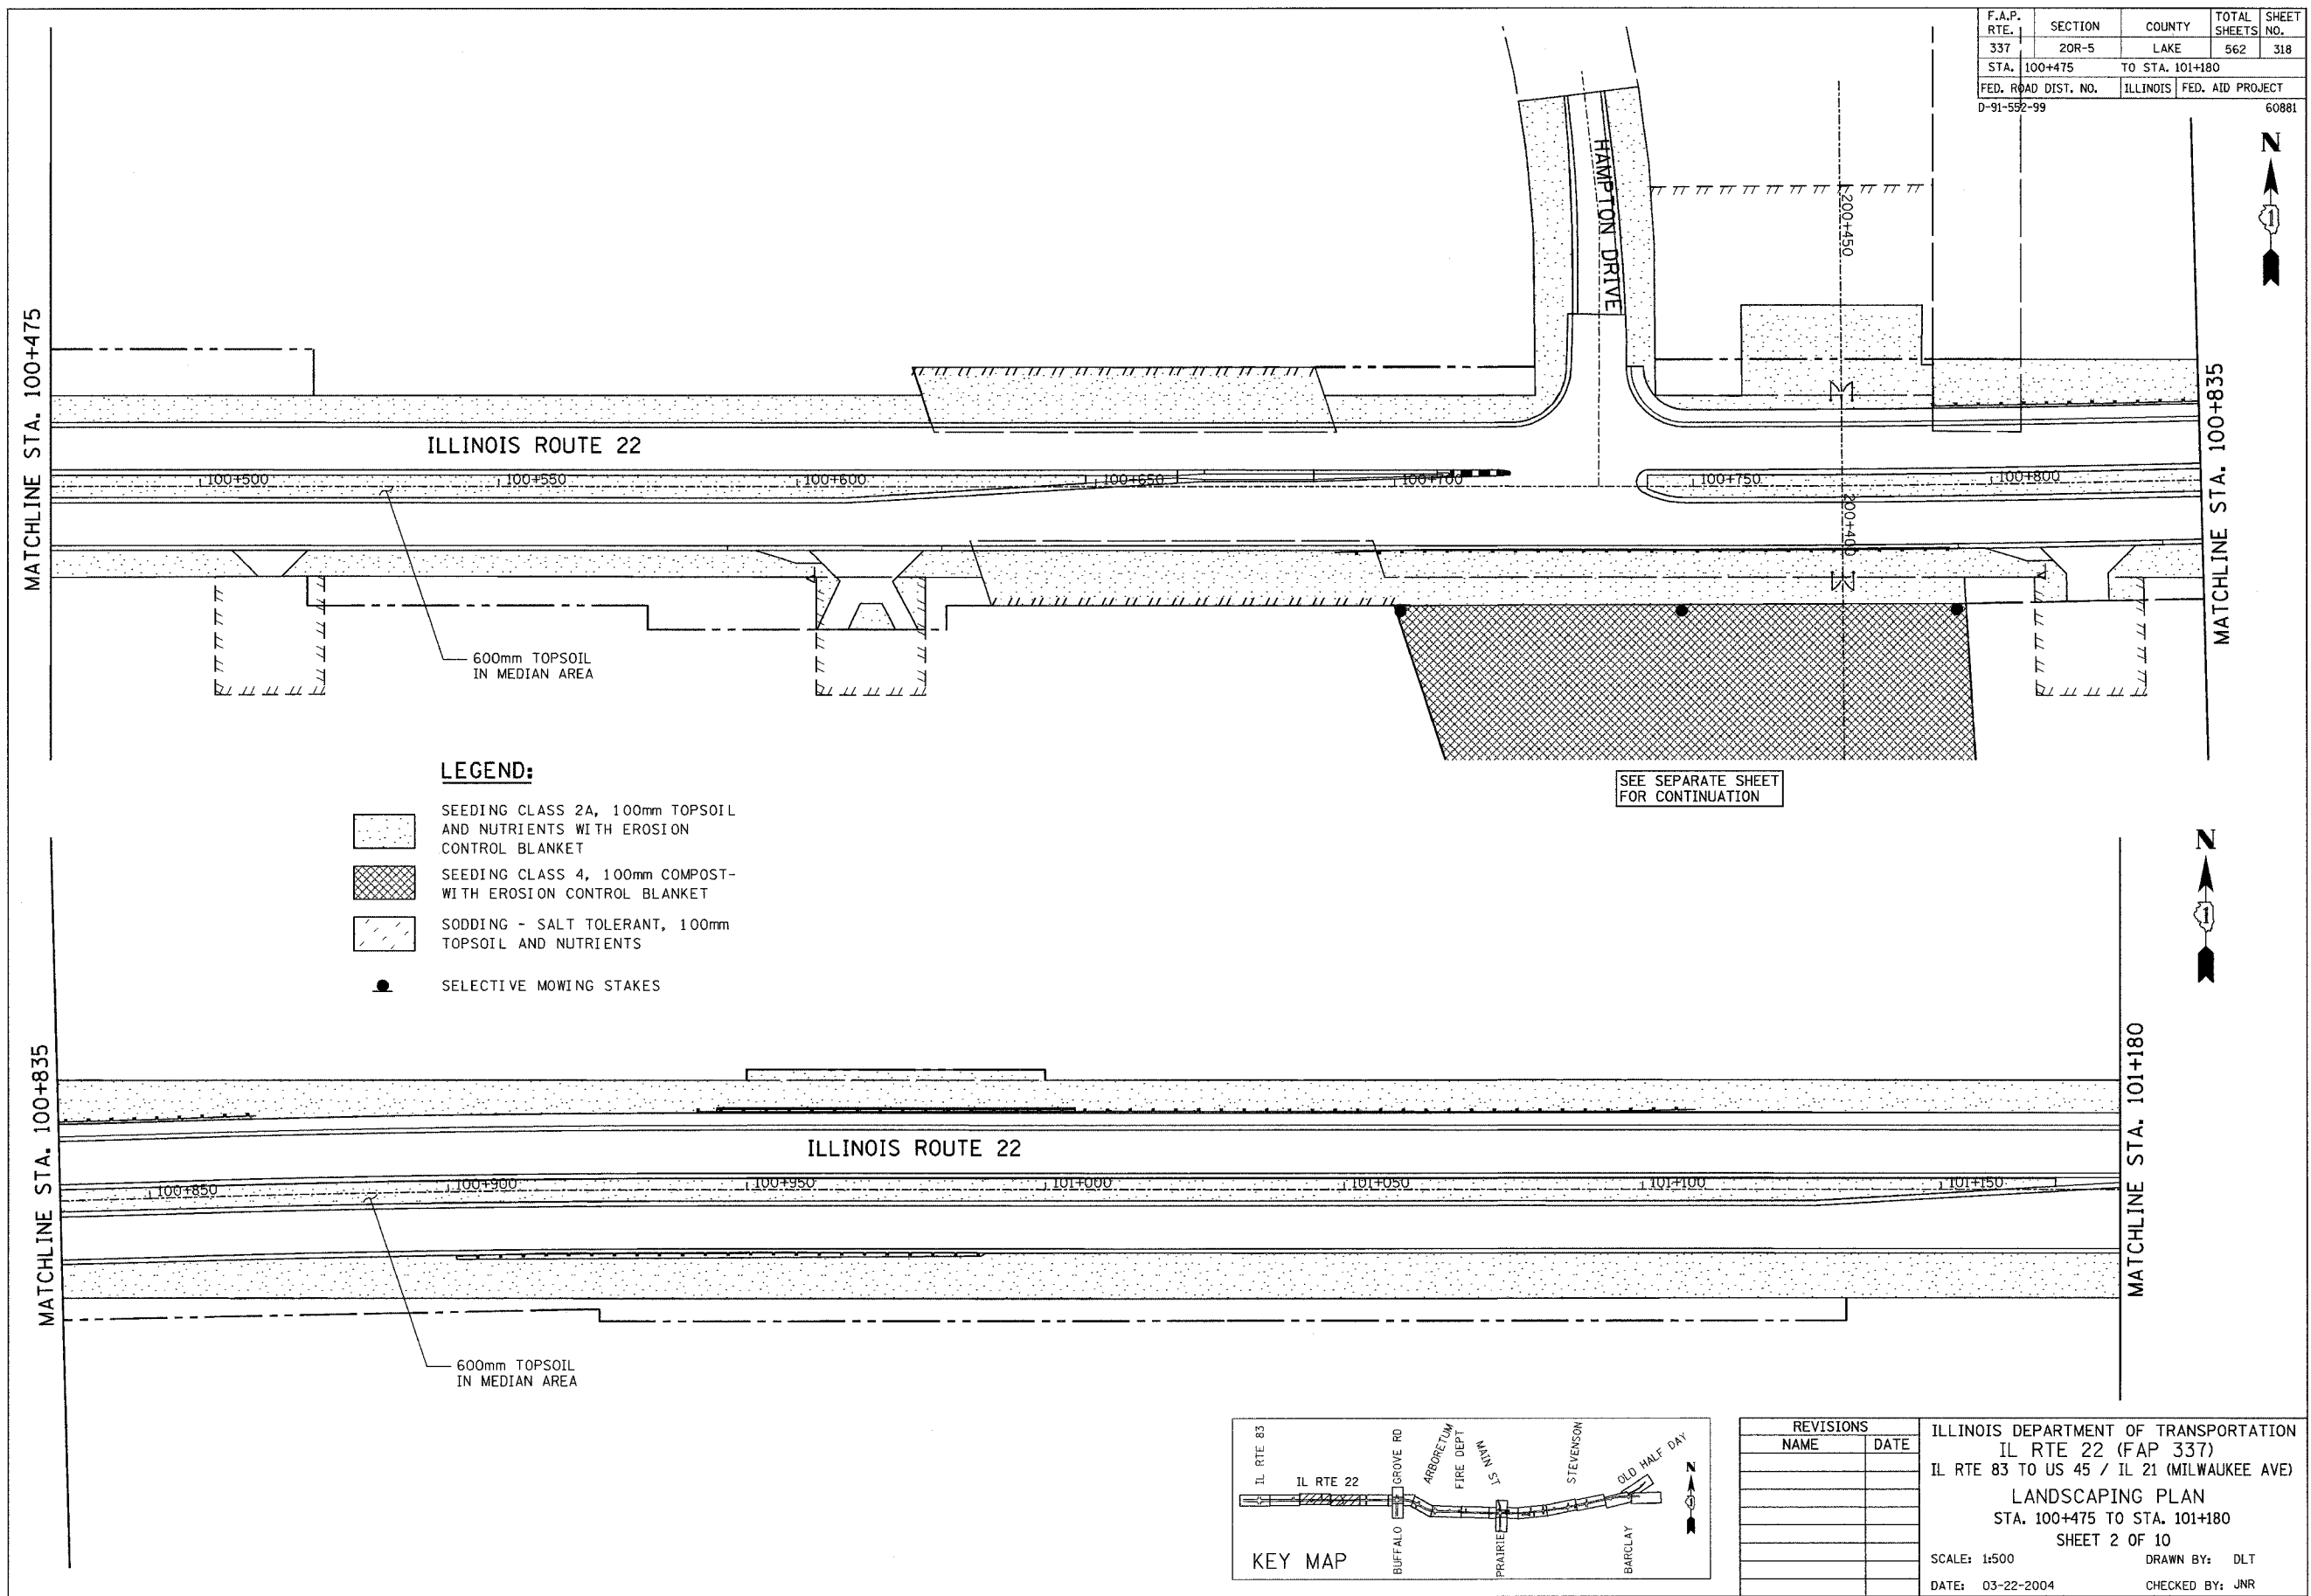

REVISIONS	
NAME	DATE

ILLINOIS DEPARTMENT OF TRANSPORTATION  
 IL RTE 22 (FAP 337)  
 IL RTE 83 TO US 45 / IL 21 (MILWAUKEE AVE)  
 LANDSCAPING PLAN  
 STA. 100+475 TO STA. 101+180  
 SHEET 2 OF 10  
 SCALE: 1:500 DRAWN BY: DLT  
 DATE: 03-22-2004 CHECKED BY: JNR