


F.A.P. RTE.	SECTION	COUNTY	TOTAL SHEETS	SHEET NO.
337	20R-5	LAKE	562	373
STA.		TO STA.		
FED. ROAD DIST. NO.		ILLINOIS	FED. AID PROJECT	
D-91-552-99			60881	

TRAFFIC SIGNAL LEGEND


- | | | | | |
|-----------------|-----------------|-----------------|-----------------|--|
| PROPOSED | EXISTING | PROPOSED | EXISTING | |
| | | | | DETECTOR LOOP |
| | | | | CAST IRON JUNCTION BOX |
| | | | | EMERGENCY VEHICLE SYSTEM DETECTOR |
| | | | | CONFIRMATION BEACON |
| | | | | SIGNAL HEAD OPTICALLY PROGRAMMED |
| | | | | CONDUIT SPLICE |
| | | | | WOOD POLE |
| | | | | RACEWAY FOR MAGNETIC DETECTOR, TYPE I OR TYPE II |
| CT | UD | | | VEHICLE DETECTOR, NON COMPENSATED, MAGNETIC TYPE |
| | | | | RAILROAD CONTROL CABINET |
| | | | | ILLUMINATED SIGN, FIBER OPTIC "NO LEFT TURN" |
| | | | | ILLUMINATED SIGN, FIBER OPTIC "NO RIGHT TURN" |
| | | | | TELEPHONE |
| | | | | |

BY	DATE
FINAL SURVEY PLOTTED	
NOTE BOOK TEMPLATE	
AREAS CHECKED	
NO.	

BY	DATE
ORIGINAL SURVEY PLOTTED	
NOTE BOOK TEMPLATE	
AREAS CHECKED	
NO.	

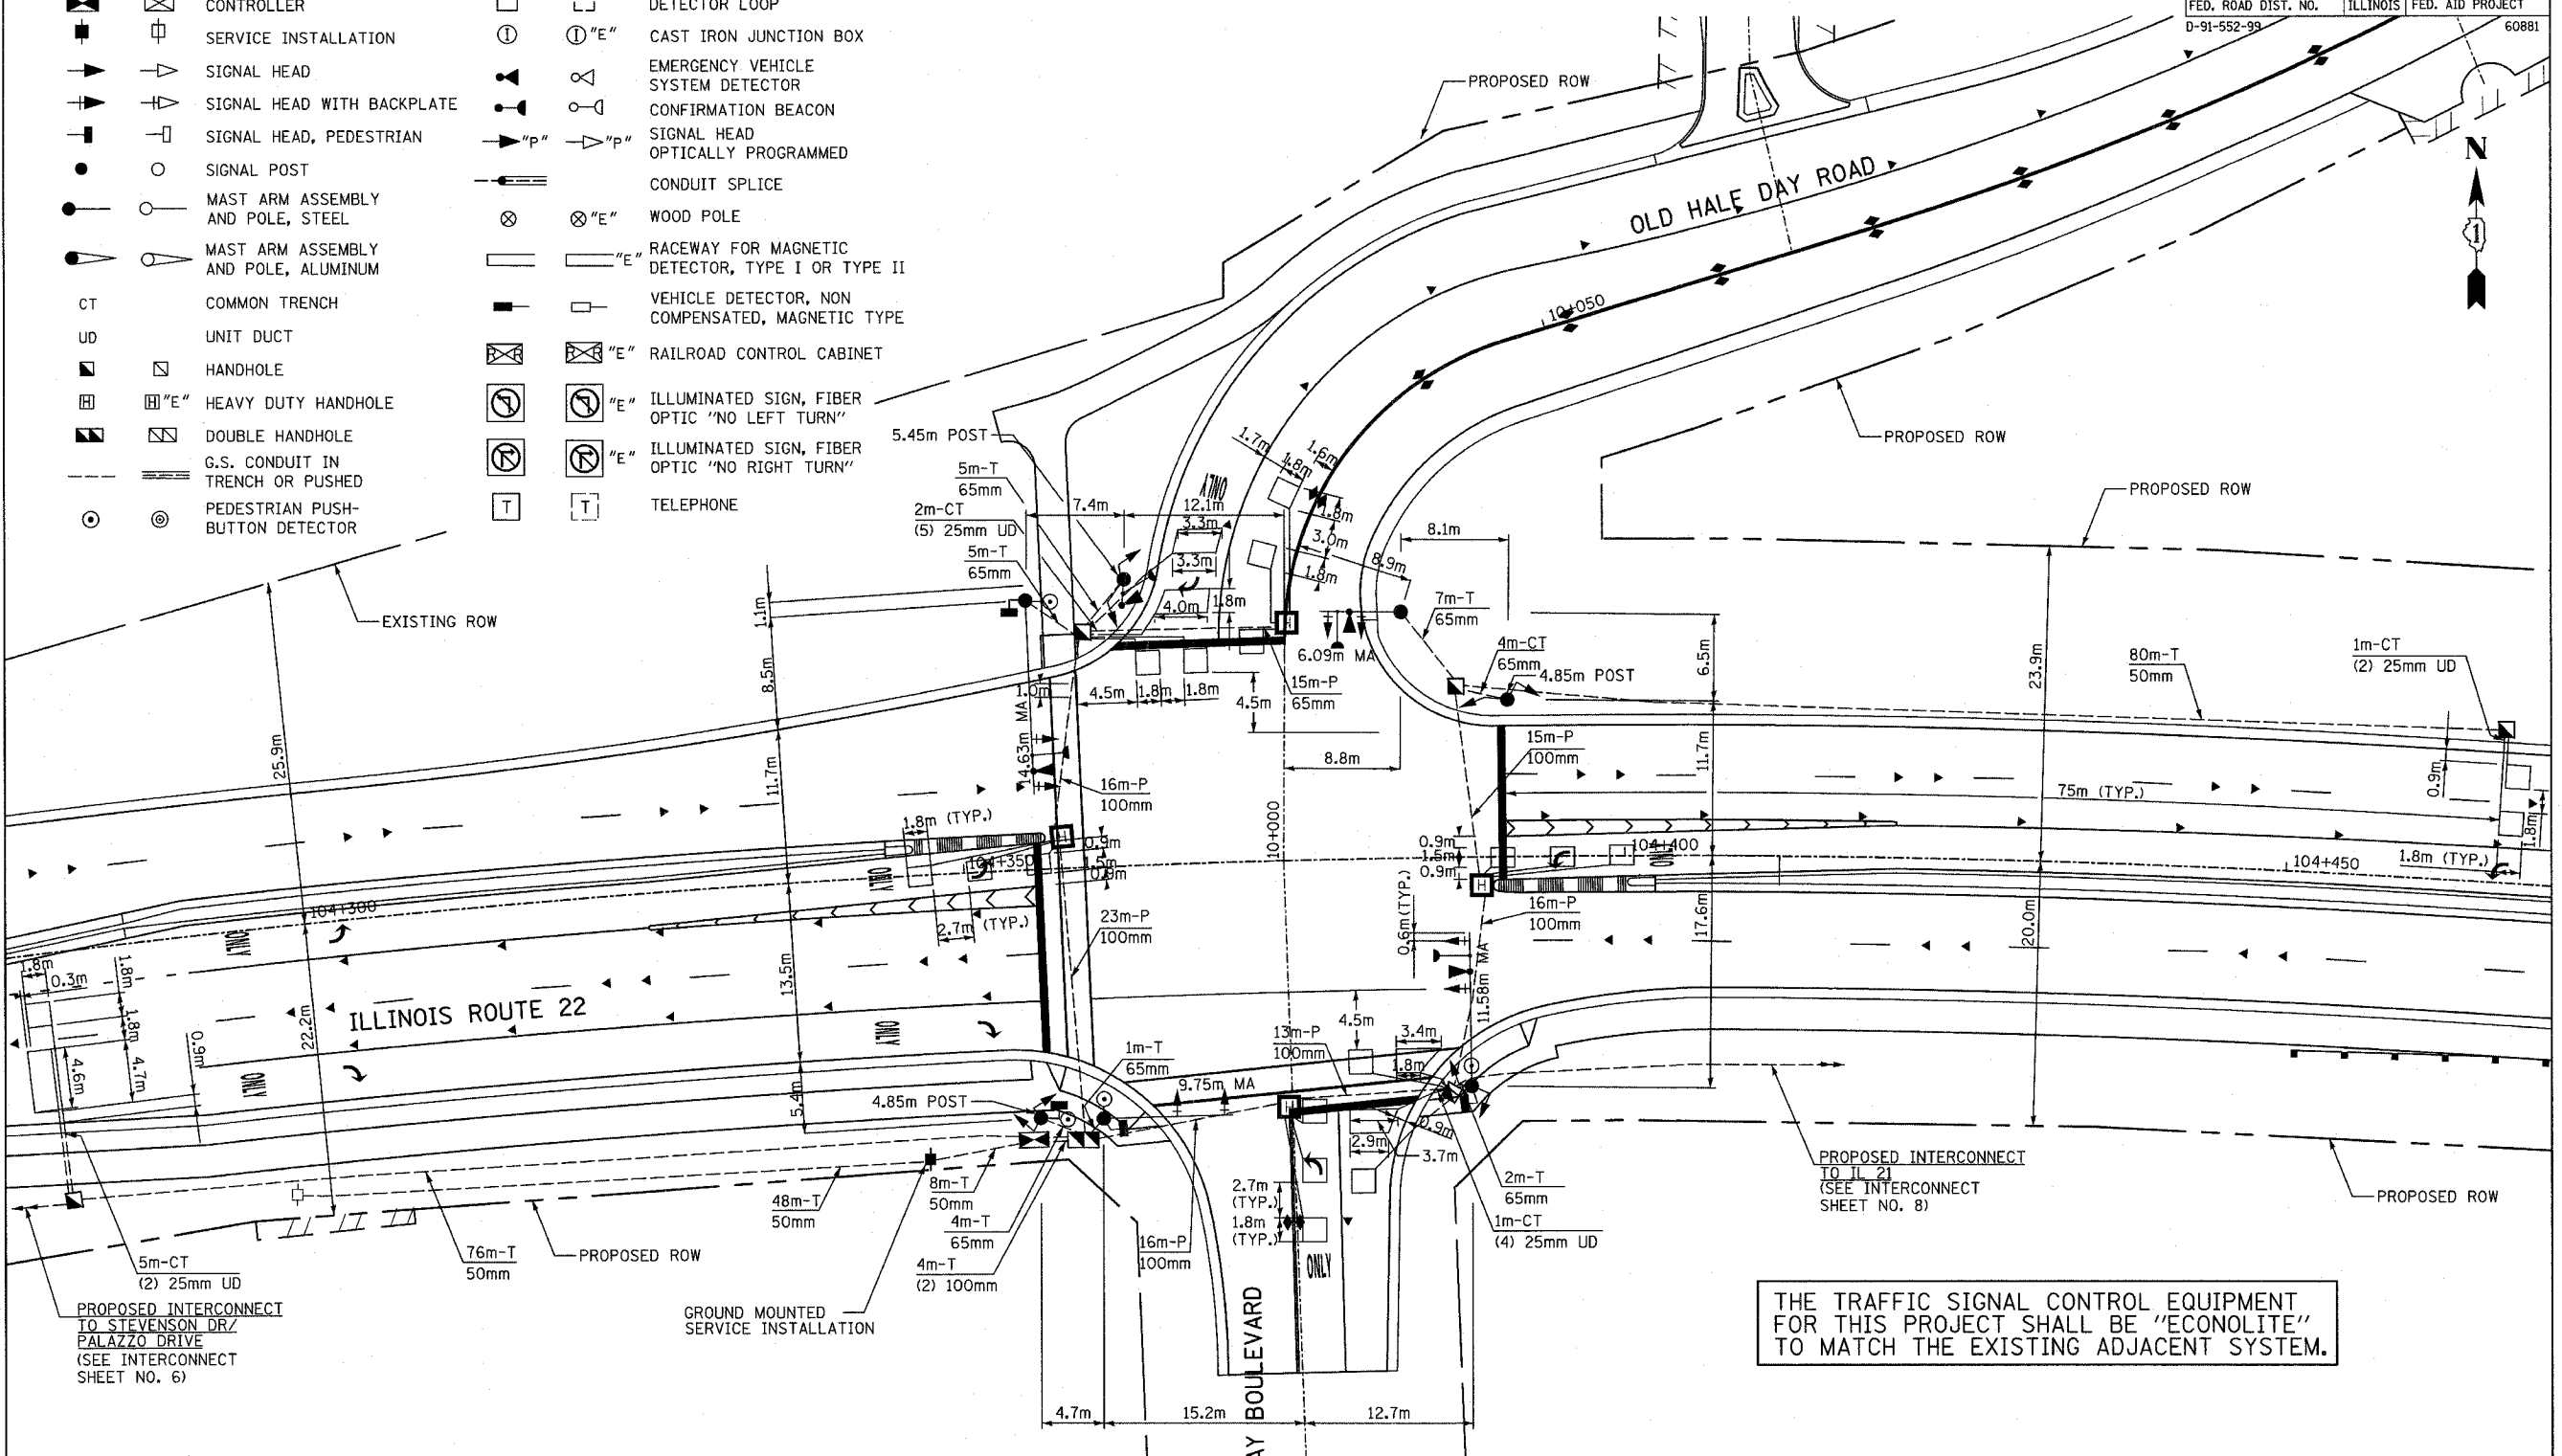

THE TRAFFIC SIGNAL CONTROL EQUIPMENT FOR THIS PROJECT SHALL BE "ECONOLITE" TO MATCH THE EXISTING ADJACENT SYSTEM.

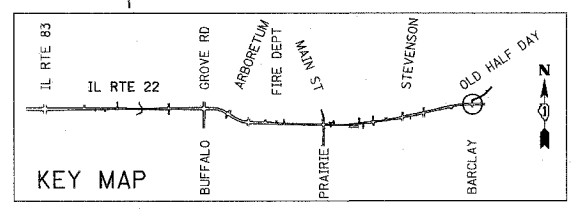

REVISIONS	
NAME	DATE

ILLINOIS DEPARTMENT OF TRANSPORTATION
 IL RTE 22 (FAP 337)
 IL RTE 83 TO US 45 / IL 21 (MILWAUKEE AVE)
 TRAFFIC SIGNAL INSTALLATION PLAN
 ILLINOIS ROUTE 22 AT BARCLAY BOULEVARD/
 OLD HALF DAY ROAD

SCALE: 1:250
 DATE: 03-22-2004
 DRAWN BY: AMB
 DESIGNED BY: AMB
 CHECKED BY: JPS