



F.A.P. RTE.	SECTION	COUNTY	TOTAL SHEETS	SHEET NO.
337	20R-5	LAKE	562	387
STA. 102+395		TO STA. 103+060		
FED. ROAD DIST. NO.		ILLINOIS	FED. AID PROJECT	
0-91-552-99		60881		

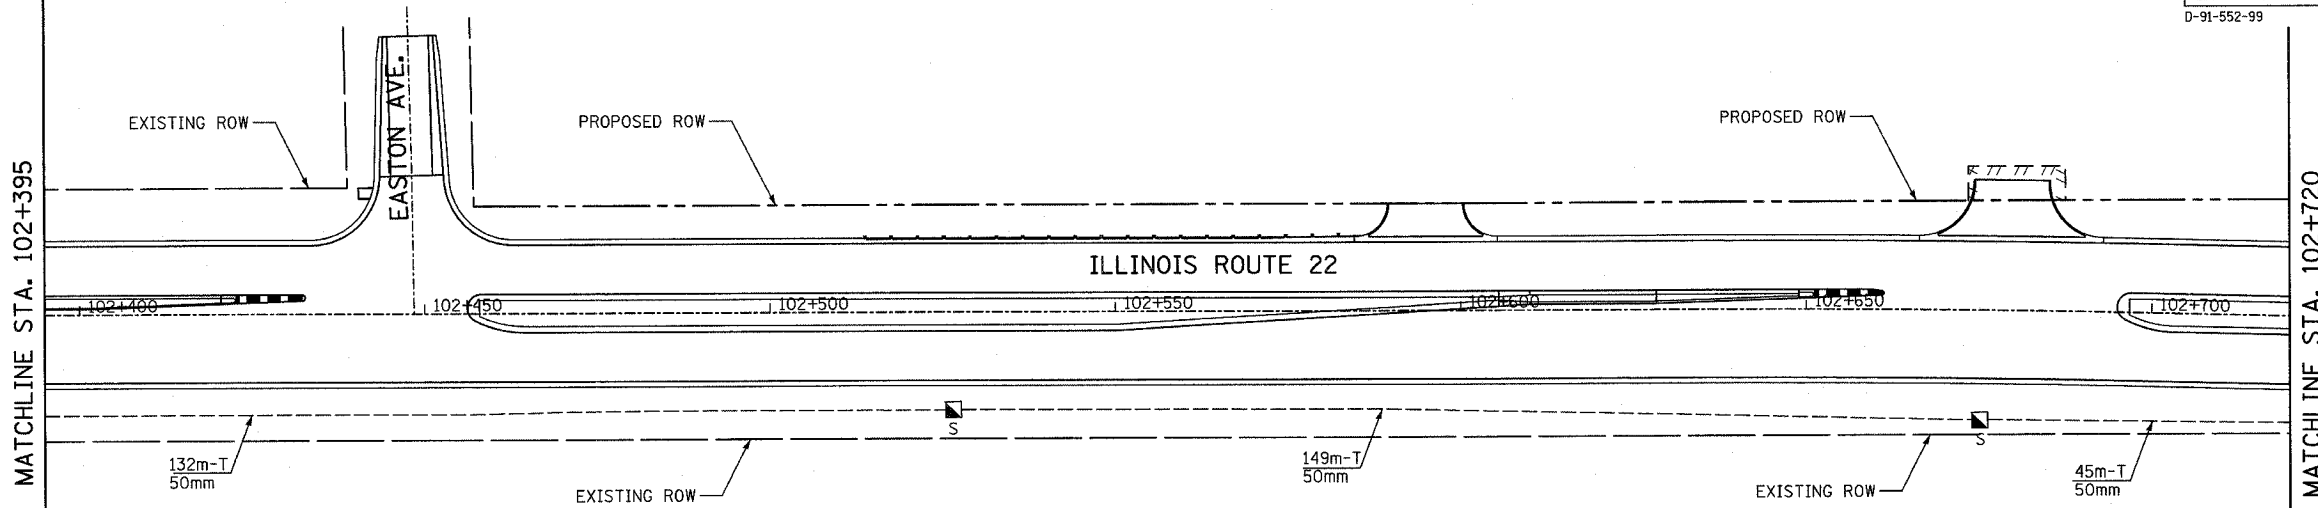

**INTERCONNECT PLAN LEGEND**

- | PROPOSED | EXISTING |   |
|----------|----------|---|
|          |          | CONTROLLER                              |
|          |          | HANDHOLE                                |
|          |          | DOUBLE HANDHOLE                         |
|          |          | HEAVY DUTY HANDHOLE                     |
|          |          | G.S. CONDUIT IN TRENCH(T) OR PUSHED (P) |
|          |          | DETECTOR LOOP                           |
|          |          | UNIT DUCT                               |
|          |          | SYSTEM                                  |
|          |          | INTERSECTION                            |

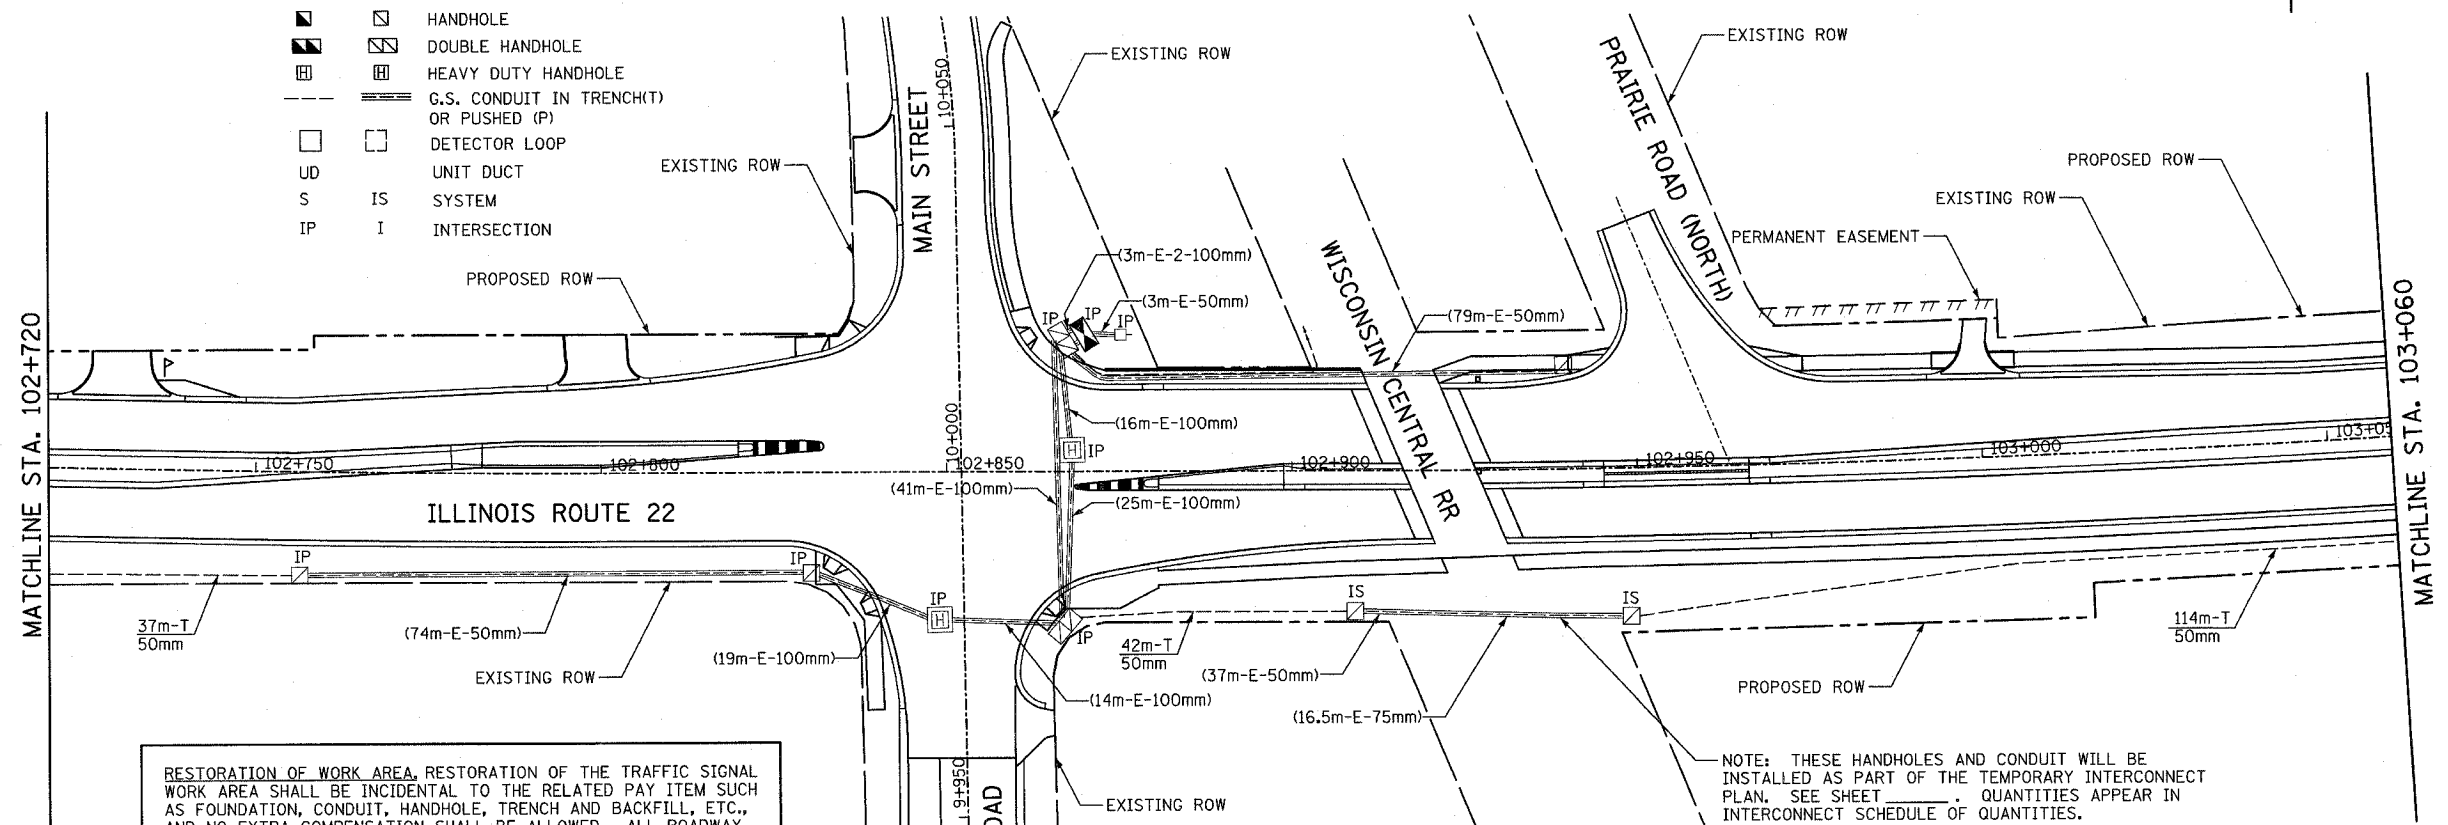


RESTORATION OF WORK AREA, RESTORATION OF THE TRAFFIC SIGNAL WORK AREA SHALL BE INCIDENTAL TO THE RELATED PAY ITEM SUCH AS FOUNDATION, CONDUIT, HANDHOLE, TRENCH AND BACKFILL, ETC., AND NO EXTRA COMPENSATION SHALL BE ALLOWED. ALL ROADWAY SURFACES SUCH AS SHOULDERS, MEDIANS, SIDEWALKS, PAVEMENT, ETC. SHALL BE REPLACED IN KIND. ALL DAMAGE TO MOWED LAWNS SHALL BE REPLACED WITH AN APPROVED SOD, AND ALL DAMAGE TO UNMOWED FIELDS SHALL BE SEEDED IN ACCORDANCE WITH STANDARD SPECIFICATIONS 252 AND 250 RESPECTIVELY.

NOTE: THESE HANDHOLES AND CONDUIT WILL BE INSTALLED AS PART OF THE TEMPORARY INTERCONNECT PLAN. SEE SHEET \_\_\_\_\_ QUANTITIES APPEAR IN INTERCONNECT SCHEDULE OF QUANTITIES.

BY	DATE
FINAL SURVEYED	
SURVEY PLOTTED	
NOTE BOOK TEMPLATE	
AREAS CHECKED	
NO.	

BY	DATE
ORIGINAL SURVEYED	
SURVEY PLOTTED	
NOTE BOOK TEMPLATE	
AREAS CHECKED	
NO.	

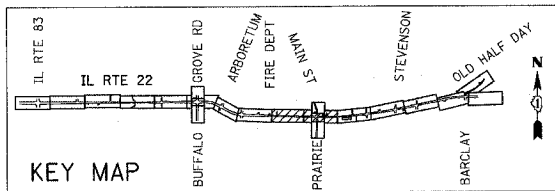

REVISIONS	
NAME	DATE

ILLINOIS DEPARTMENT OF TRANSPORTATION  
 IL RTE 22 (FAP 337)  
 IL RTE 83 TO US 45 / IL 21 (MILWAUKEE AVE)  
 TRAFFIC SIGNAL INTERCONNECTION  
 STA. 102+395 TO STA. 103+060  
 SHEET 7 OF 10  
 SCALE: 1:500  
 DATE: 03-22-2004  
 DRAWN BY: AMB  
 DESIGNED BY: AMB  
 CHECKED BY: JPS