


F.A.P. RTE.	SECTION	COUNTY	TOTAL SHEETS	SHEET NO.
337	20R-5	LAKE	562	478
STA. 99+825.000		TO STA. 104+600.000		
FED. ROAD DIST. NO.	ILLINOIS FED. AID PROJECT			
D+91-552-99	60881			

FINAL SURVEY	BY	DATE
NOTED BOOK		
AREAS CHECKED		

ORIGINAL SURVEY	BY	DATE
NOTED BOOK		
AREAS CHECKED		

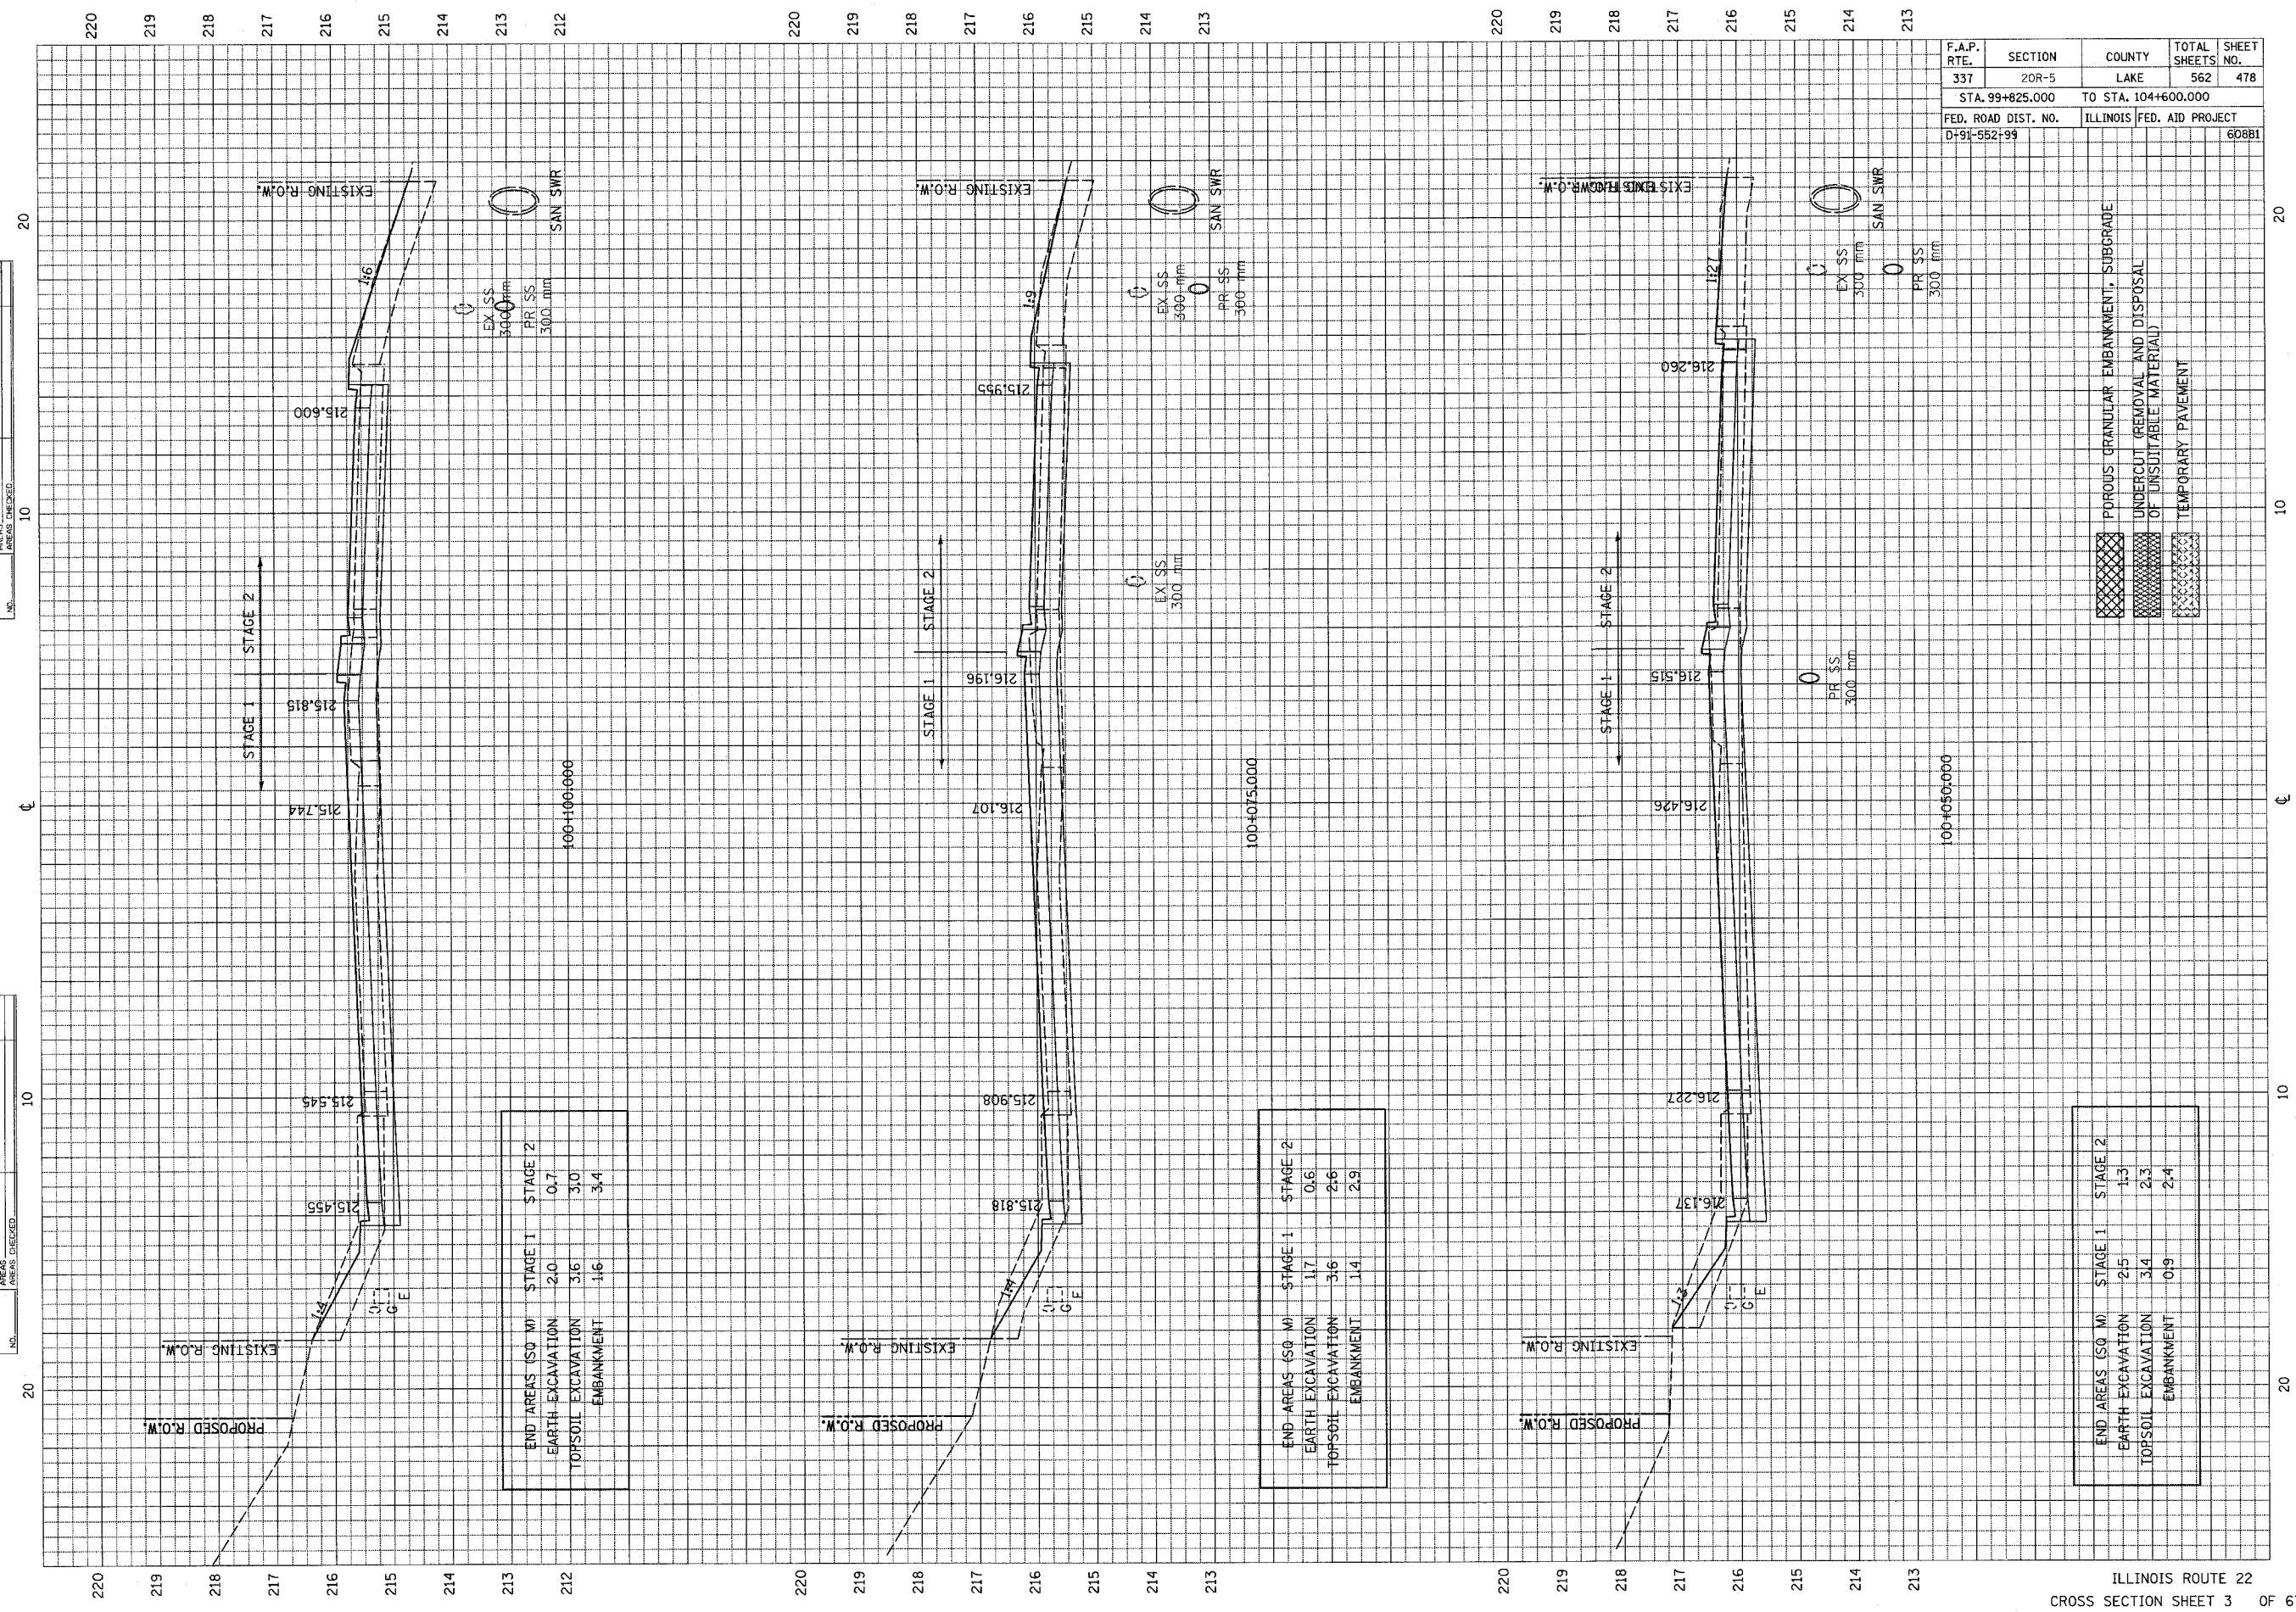

END AREAS (SQ M)	STAGE 1	STAGE 2
EARTH EXCAVATION	2.0	0.7
TOPSOIL EXCAVATION	3.6	3.0
EMBANKMENT	1.6	3.4

END AREAS (SQ M)	STAGE 1	STAGE 2
EARTH EXCAVATION	1.7	0.6
TOPSOIL EXCAVATION	3.6	2.6
EMBANKMENT	1.4	2.9

END AREAS (SQ M)	STAGE 1	STAGE 2
EARTH EXCAVATION	2.5	1.3
TOPSOIL EXCAVATION	3.4	2.3
EMBANKMENT	0.9	2.4