


FINAL SURVEY	SURVEYED	BY	DATE
NOTE BOOK	PLOTTED		
AREAS CHECKED	AREAS CHECKED		
NO.	NO.		

ORIGINAL SURVEY	SURVEYED	BY	DATE
NOTE BOOK	PLOTTED		
AREAS CHECKED	AREAS CHECKED		
NO.	NO.		

F.A.P. RTE.	SECTION	COUNTY	TOTAL SHEETS	SHEET NO.
337	20R-5	LAKE	562	484
STA. 99+825.000		TO STA. 104+600.000		
FED. ROAD DIST. NO.	ILLINOIS FED. AID PROJECT			
D-91-552-99	60881			

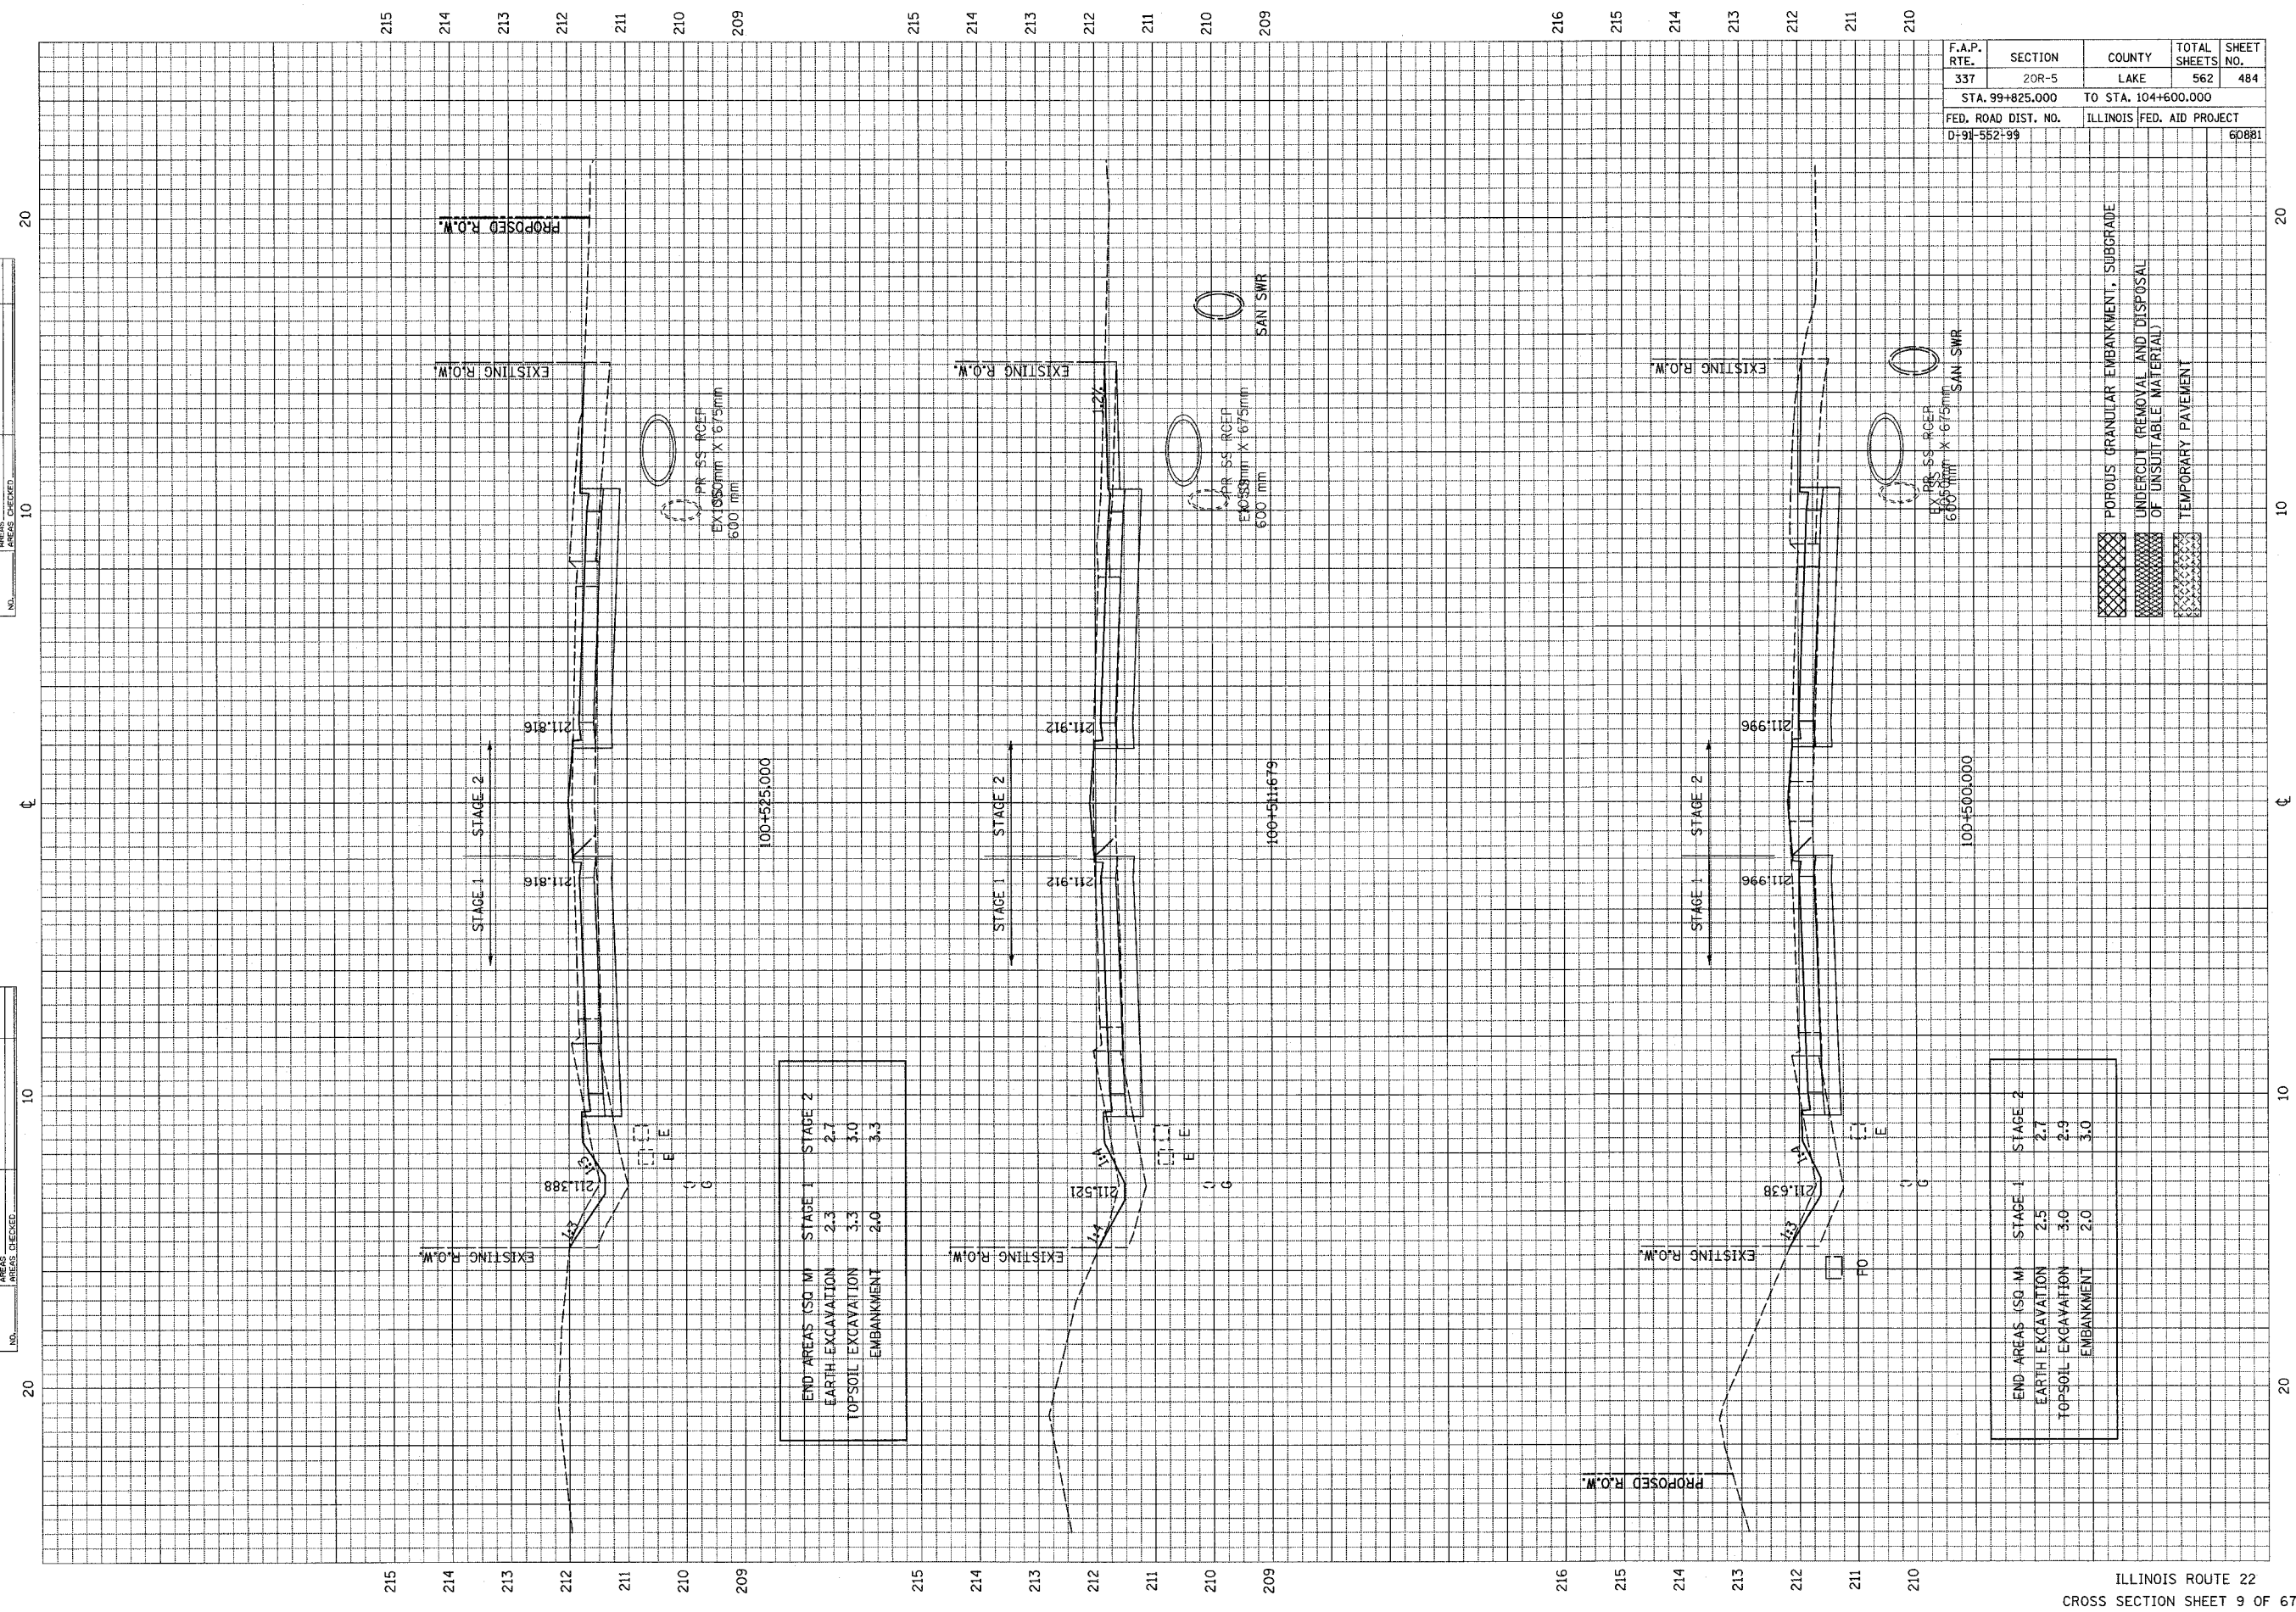

END AREA (SQ. M)	STAGE 1	STAGE 2
EARTH EXCAVATION	2.3	2.7
TOPSOIL EXCAVATION	3.3	3.0
EMBANKMENT	2.0	3.3

END AREA (SQ. M)	STAGE 1	STAGE 2
EARTH EXCAVATION	2.5	2.7
TOPSOIL EXCAVATION	3.0	2.9
EMBANKMENT	2.0	3.0