


F.A.P. RTE.	SECTION	COUNTY	TOTAL SHEETS	SHEET NO.
337	20R-5	LAKE	562	485
STA. 99+825.000		TO STA. 104+600.000		
FED. ROAD DIST. NO.		ILLINOIS		FED. AID PROJECT
D-91-552-99				60881

NO.	DATE	BY	REVISION
			ORIGINAL SURVEY
			NOTED
			PLOTTED
			TEMPLATE
			AREAS CHECKED
			AREAS CHECKED

NO.	DATE	BY	REVISION
			ORIGINAL SURVEY
			NOTED
			PLOTTED
			TEMPLATE
			AREAS CHECKED
			AREAS CHECKED

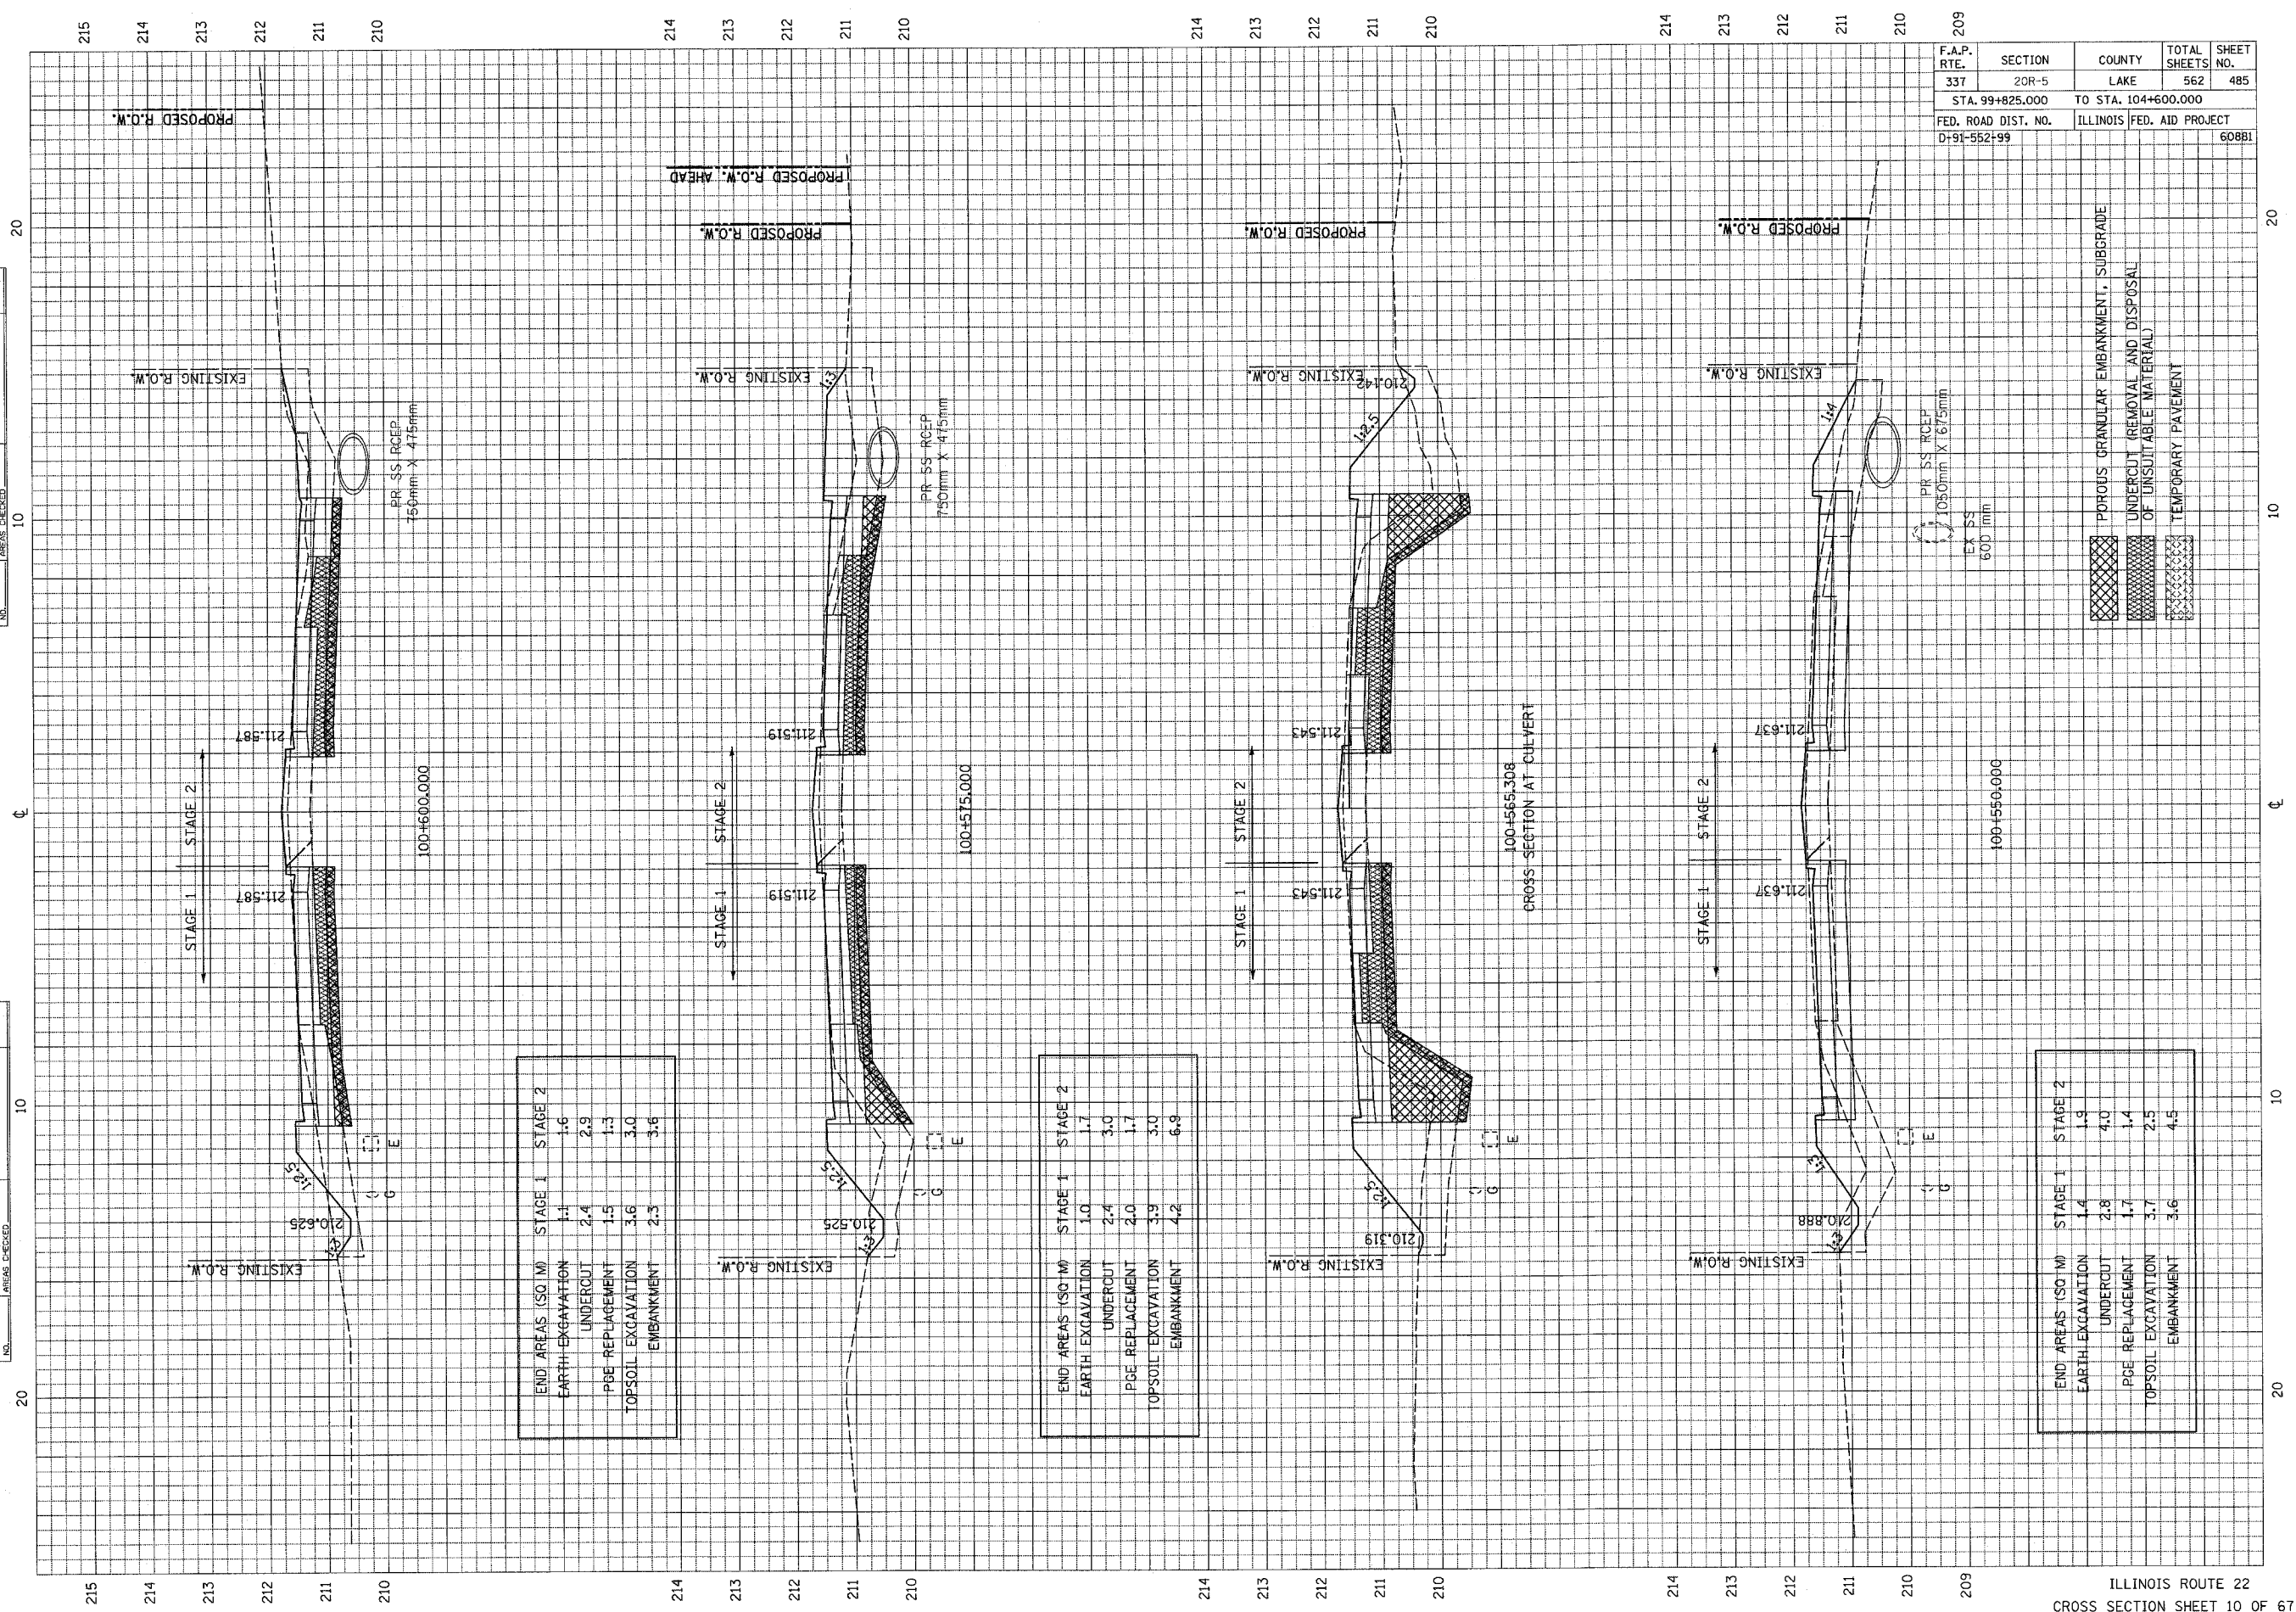

100+600.000

END AREAS (SQ M)	STAGE 1	STAGE 2
EARTH EXCAVATION	1.1	1.6
UNDERCUT	2.4	2.9
PBE REPLACEMENT	1.5	1.3
TOPSOIL EXCAVATION	3.6	3.0
EMBANKMENT	2.3	3.6

100+575.000

END AREAS (SQ M)	STAGE 1	STAGE 2
EARTH EXCAVATION	1.0	1.7
UNDERCUT	2.4	3.0
PBE REPLACEMENT	2.0	1.7
TOPSOIL EXCAVATION	3.3	3.0
EMBANKMENT	4.2	6.9

100+550.000

END AREAS (SQ M)	STAGE 1	STAGE 2
EARTH EXCAVATION	1.4	1.9
UNDERCUT	2.8	4.0
PBE REPLACEMENT	1.7	1.4
TOPSOIL EXCAVATION	3.7	2.5
EMBANKMENT	3.6	4.5