


FINAL SURVEY	DATE
BY	
REVISIONS	
PLOTTED	
TEMPLATE	
NOTE BOOK	
AREAS CHECKED	
NO.	

ORIGINAL SURVEY	DATE
BY	
REVISIONS	
PLOTTED	
TEMPLATE	
NOTE BOOK	
AREAS CHECKED	
NO.	

F.A.P. RTE.	SECTION	COUNTY	TOTAL SHEETS	SHEET NO.
337	20R-5	LAKE	562	492
STA. 99+825.000		TO STA. 104+600.000		
FED. ROAD DIST. NO.		ILLINOIS FED. AID PROJECT		
D-91-552-99		60881		

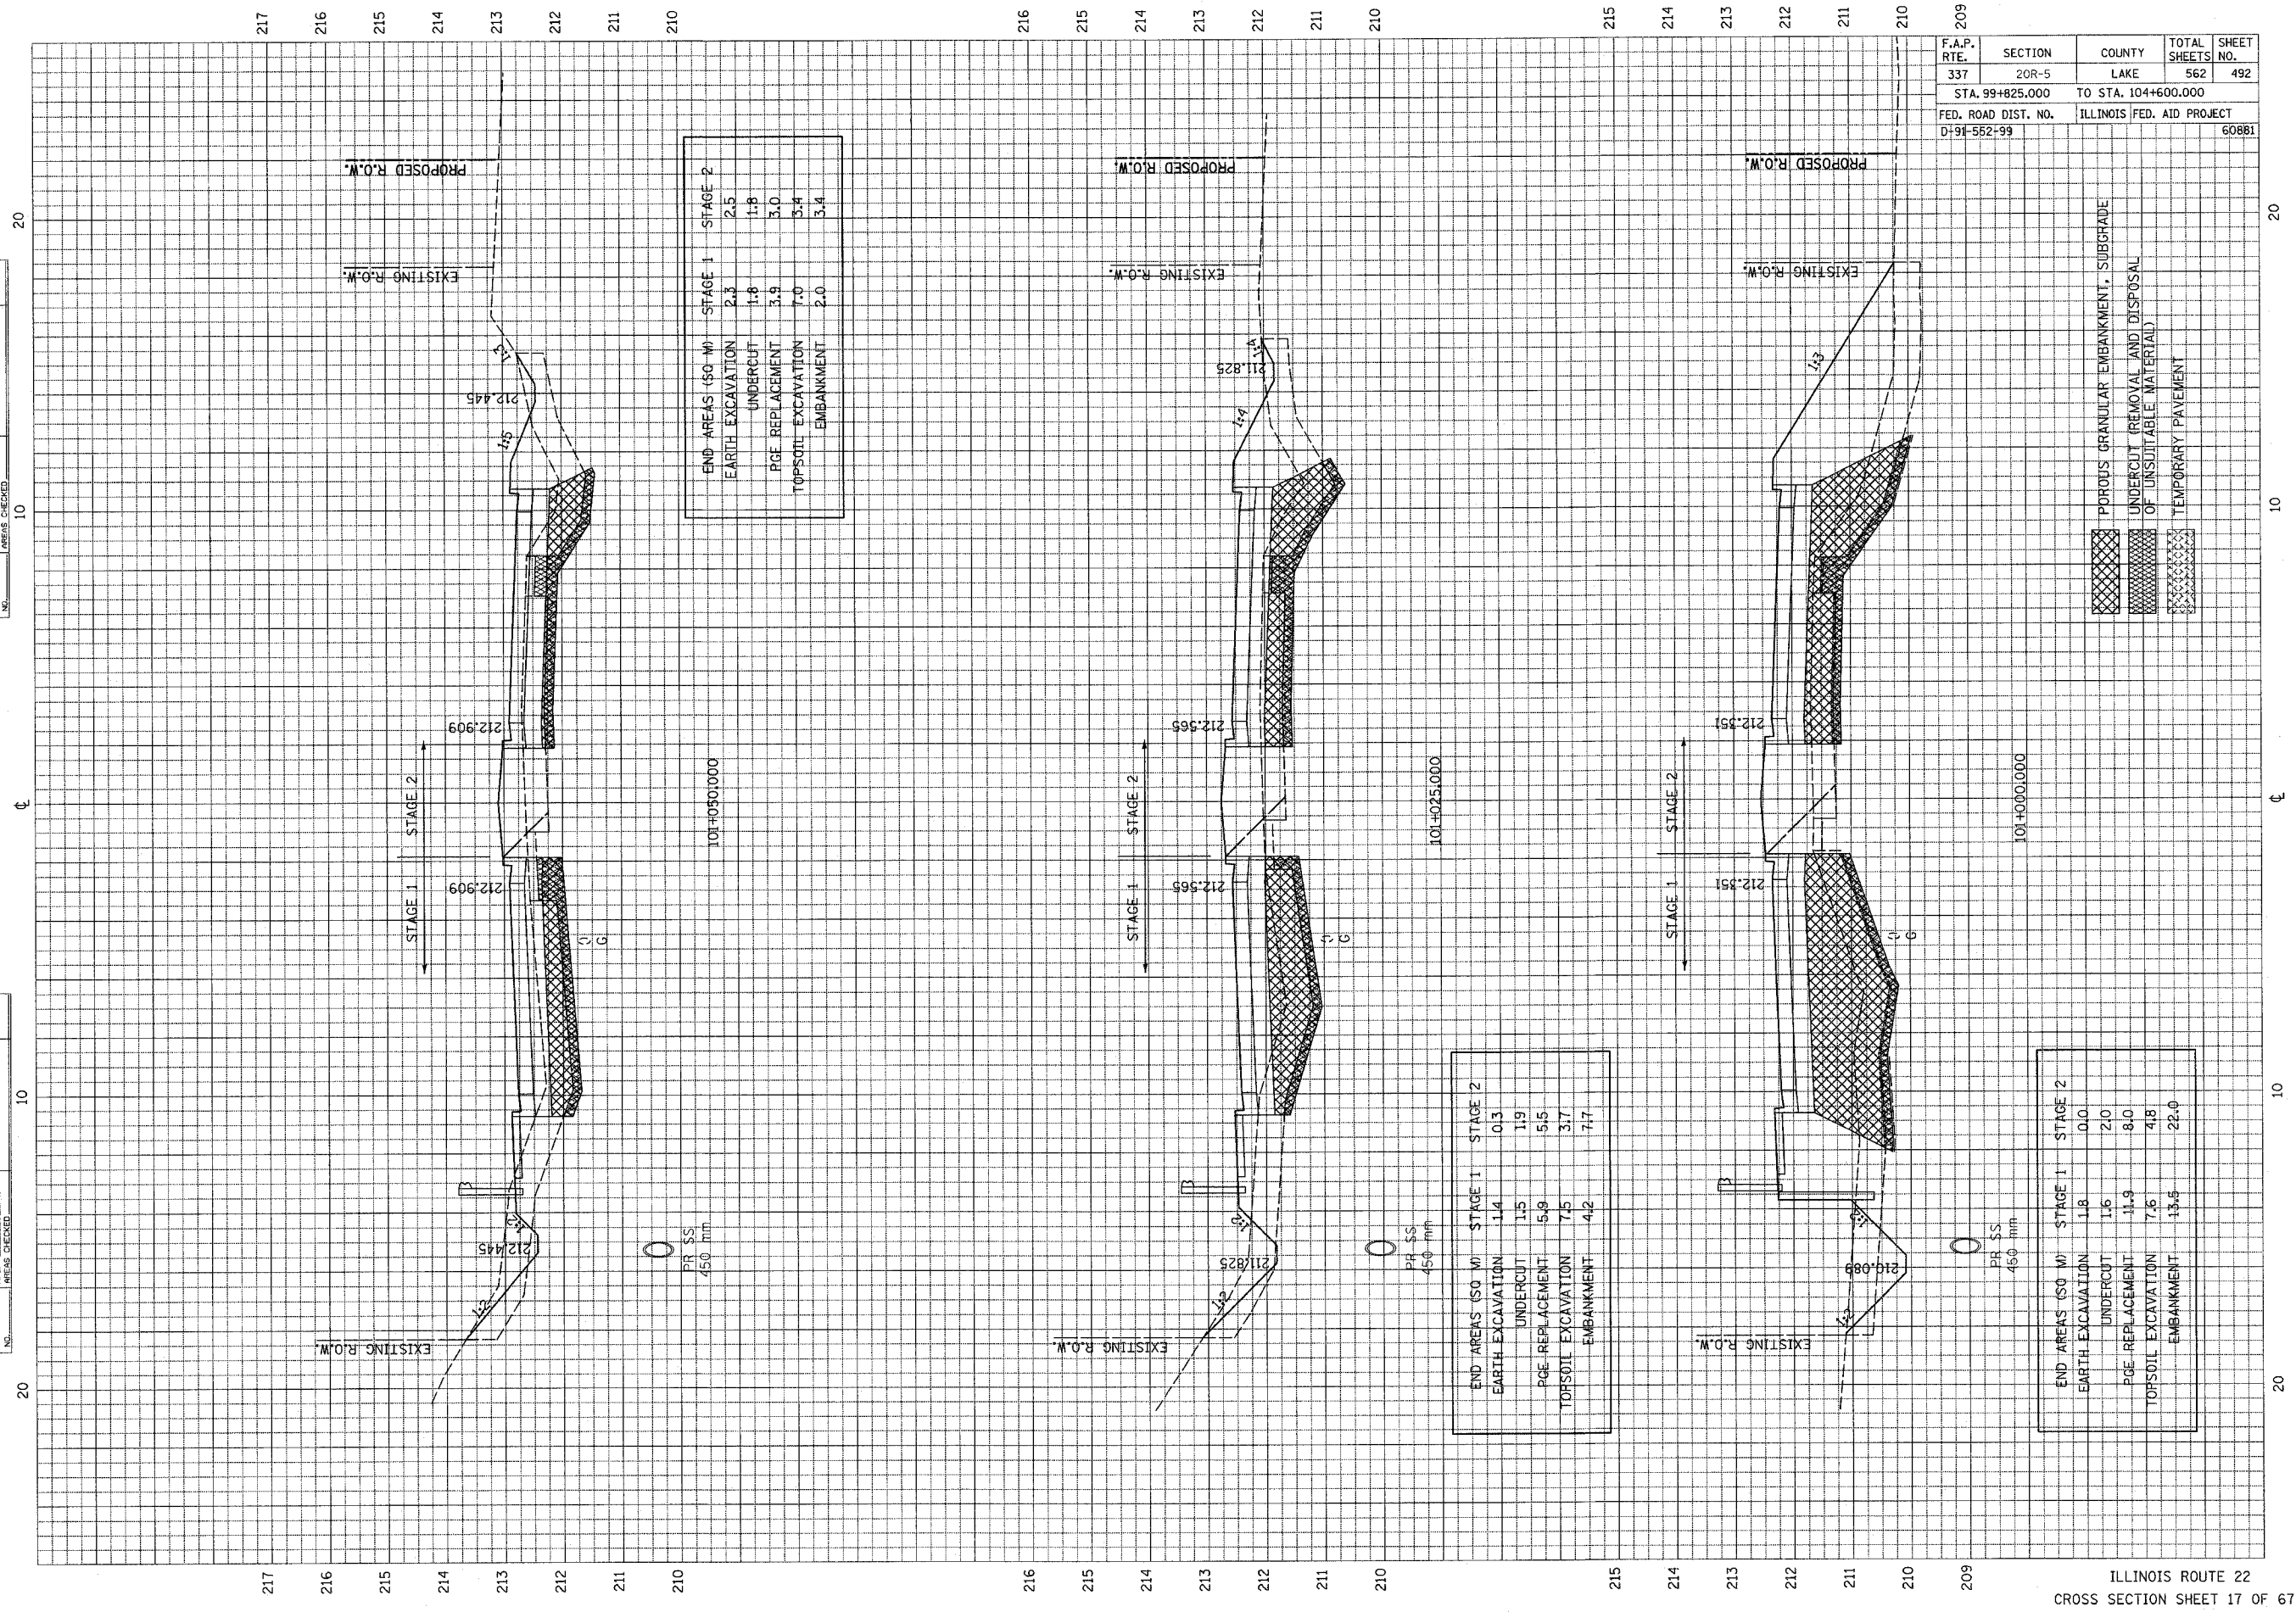

END AREAS (SQ. M)	STAGE 1	STAGE 2
EARTH EXCAVATION	2.3	2.5
UNDERCUT	1.8	1.8
PGE REPLACEMENT	3.9	3.0
TOPSOIL EXCAVATION	7.0	5.4
EMBANKMENT	2.0	3.4

END AREAS (SQ. M)	STAGE 1	STAGE 2
EARTH EXCAVATION	1.4	0.3
UNDERCUT	1.5	1.9
PGE REPLACEMENT	5.9	5.5
TOPSOIL EXCAVATION	7.5	3.7
EMBANKMENT	4.2	7.7

END AREAS (SQ. M)	STAGE 1	STAGE 2
EARTH EXCAVATION	1.8	0.0
UNDERCUT	1.6	2.0
PGE REPLACEMENT	11.9	8.0
TOPSOIL EXCAVATION	7.6	4.8
EMBANKMENT	13.5	22.0

- POROUS GRANULAR EMBANKMENT, SUBGRADE
- UNDERCUT (REMOVAL AND DISPOSAL OF UNSUITABLE MATERIAL)
- TEMPORARY PAVEMENT