


FINAL SURVEY	BY	DATE
NO. _____	_____	____/____/____
AREAS CHECKED		
AREAS CHECKED		

ORIGINAL SURVEY	BY	DATE
NO. _____	_____	____/____/____
AREAS CHECKED		
AREAS CHECKED		

F.A.P. RTE.	SECTION	COUNTY	TOTAL SHEETS	SHEET NO.
337	20R-5	LAKE	562	503
STA. 99+825.000		TO STA. 104+600.000		
FED. ROAD DIST. NO.	ILLINOIS FED. AID PROJECT			
D-91-552-99	60881			

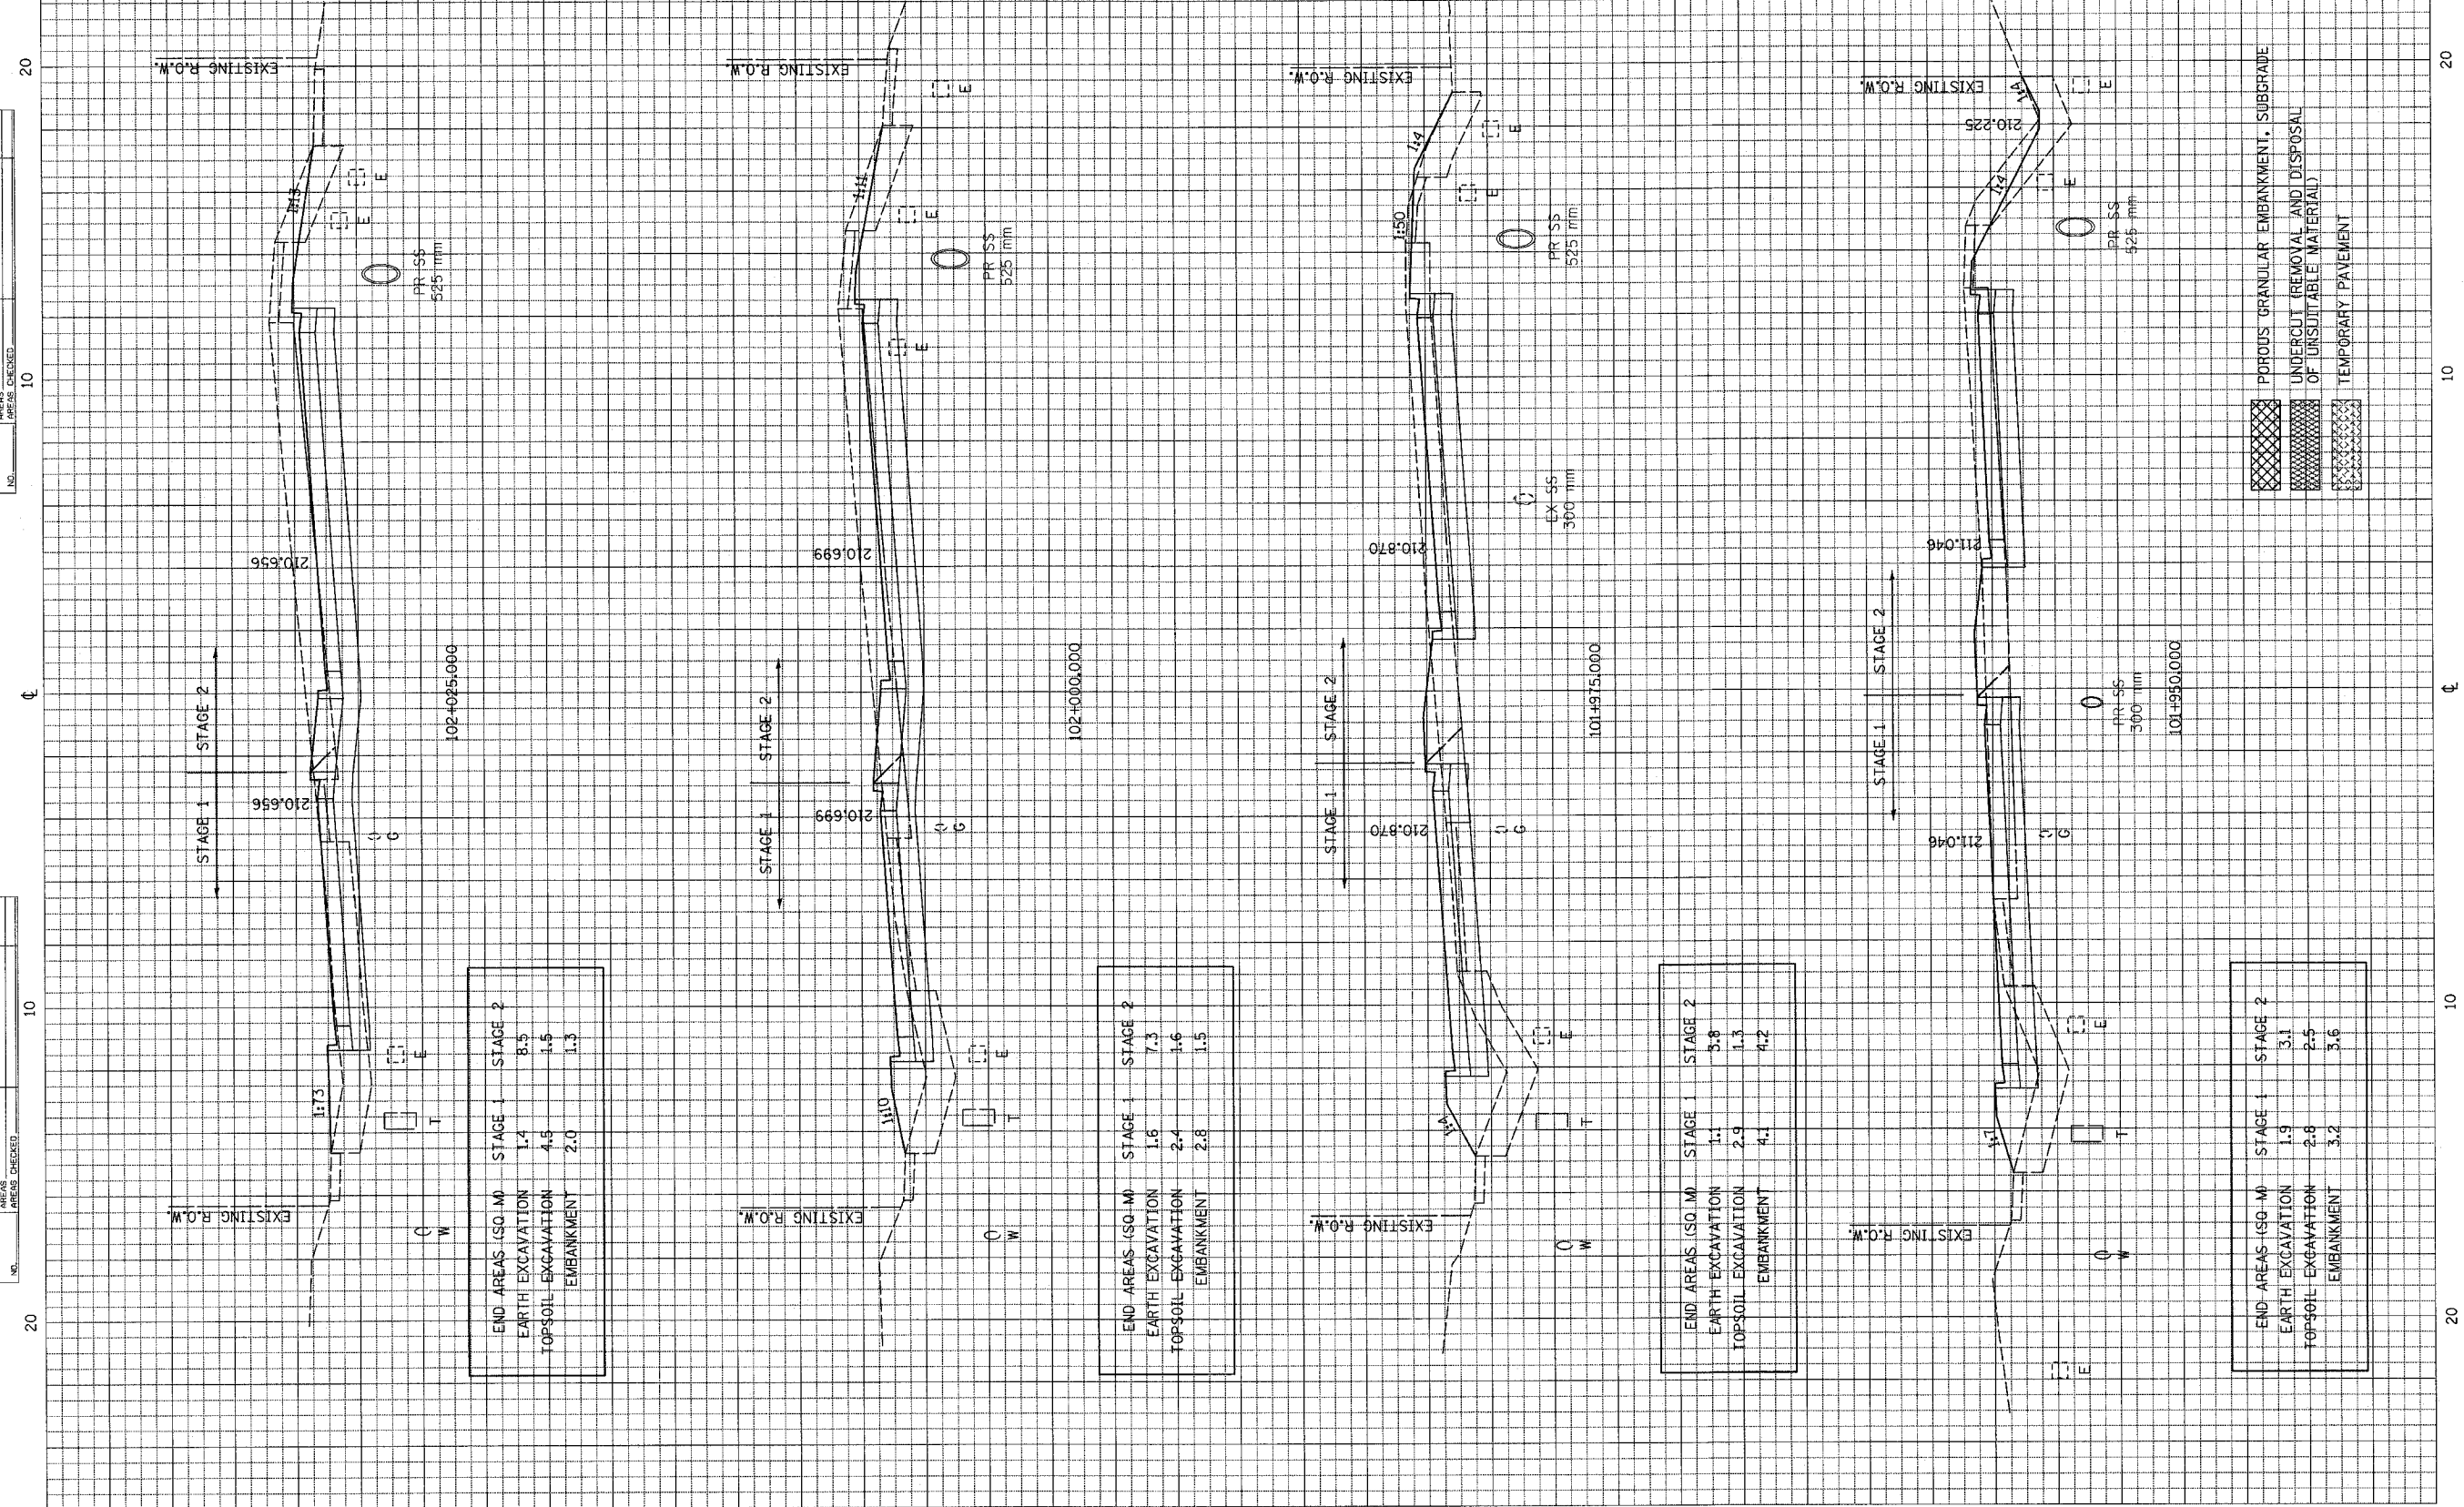

END AREAS (SQ. M)	STAGE 1	STAGE 2
EARTH EXCAVATION	1.4	8.5
TOPSOIL EXCAVATION	4.6	1.5
EMBANKMENT	2.0	1.3

END AREAS (SQ. M)	STAGE 1	STAGE 2
EARTH EXCAVATION	1.6	7.3
TOPSOIL EXCAVATION	2.4	1.6
EMBANKMENT	2.8	1.5

END AREAS (SQ. M)	STAGE 1	STAGE 2
EARTH EXCAVATION	1.1	5.8
TOPSOIL EXCAVATION	2.9	1.3
EMBANKMENT	4.1	4.2

END AREAS (SQ. M)	STAGE 1	STAGE 2
EARTH EXCAVATION	1.9	3.1
TOPSOIL EXCAVATION	2.8	2.5
EMBANKMENT	3.2	3.6