


11/23/2024 10:00 AM

F.A.P. RTE.	SECTION	COUNTY	TOTAL SHEETS	SHEET NO.
337	20R-5	LAKE	562	505
STA. 99+825.000		TO STA. 104+600.000		
FED. ROAD DIST. NO.	ILLINOIS FED. AID PROJECT			
D-91-552-99			60681	

FINAL SURVEY	DATE
BY	
NO. CHECKED	

ORIGINAL SURVEY	DATE
BY	
NO. CHECKED	

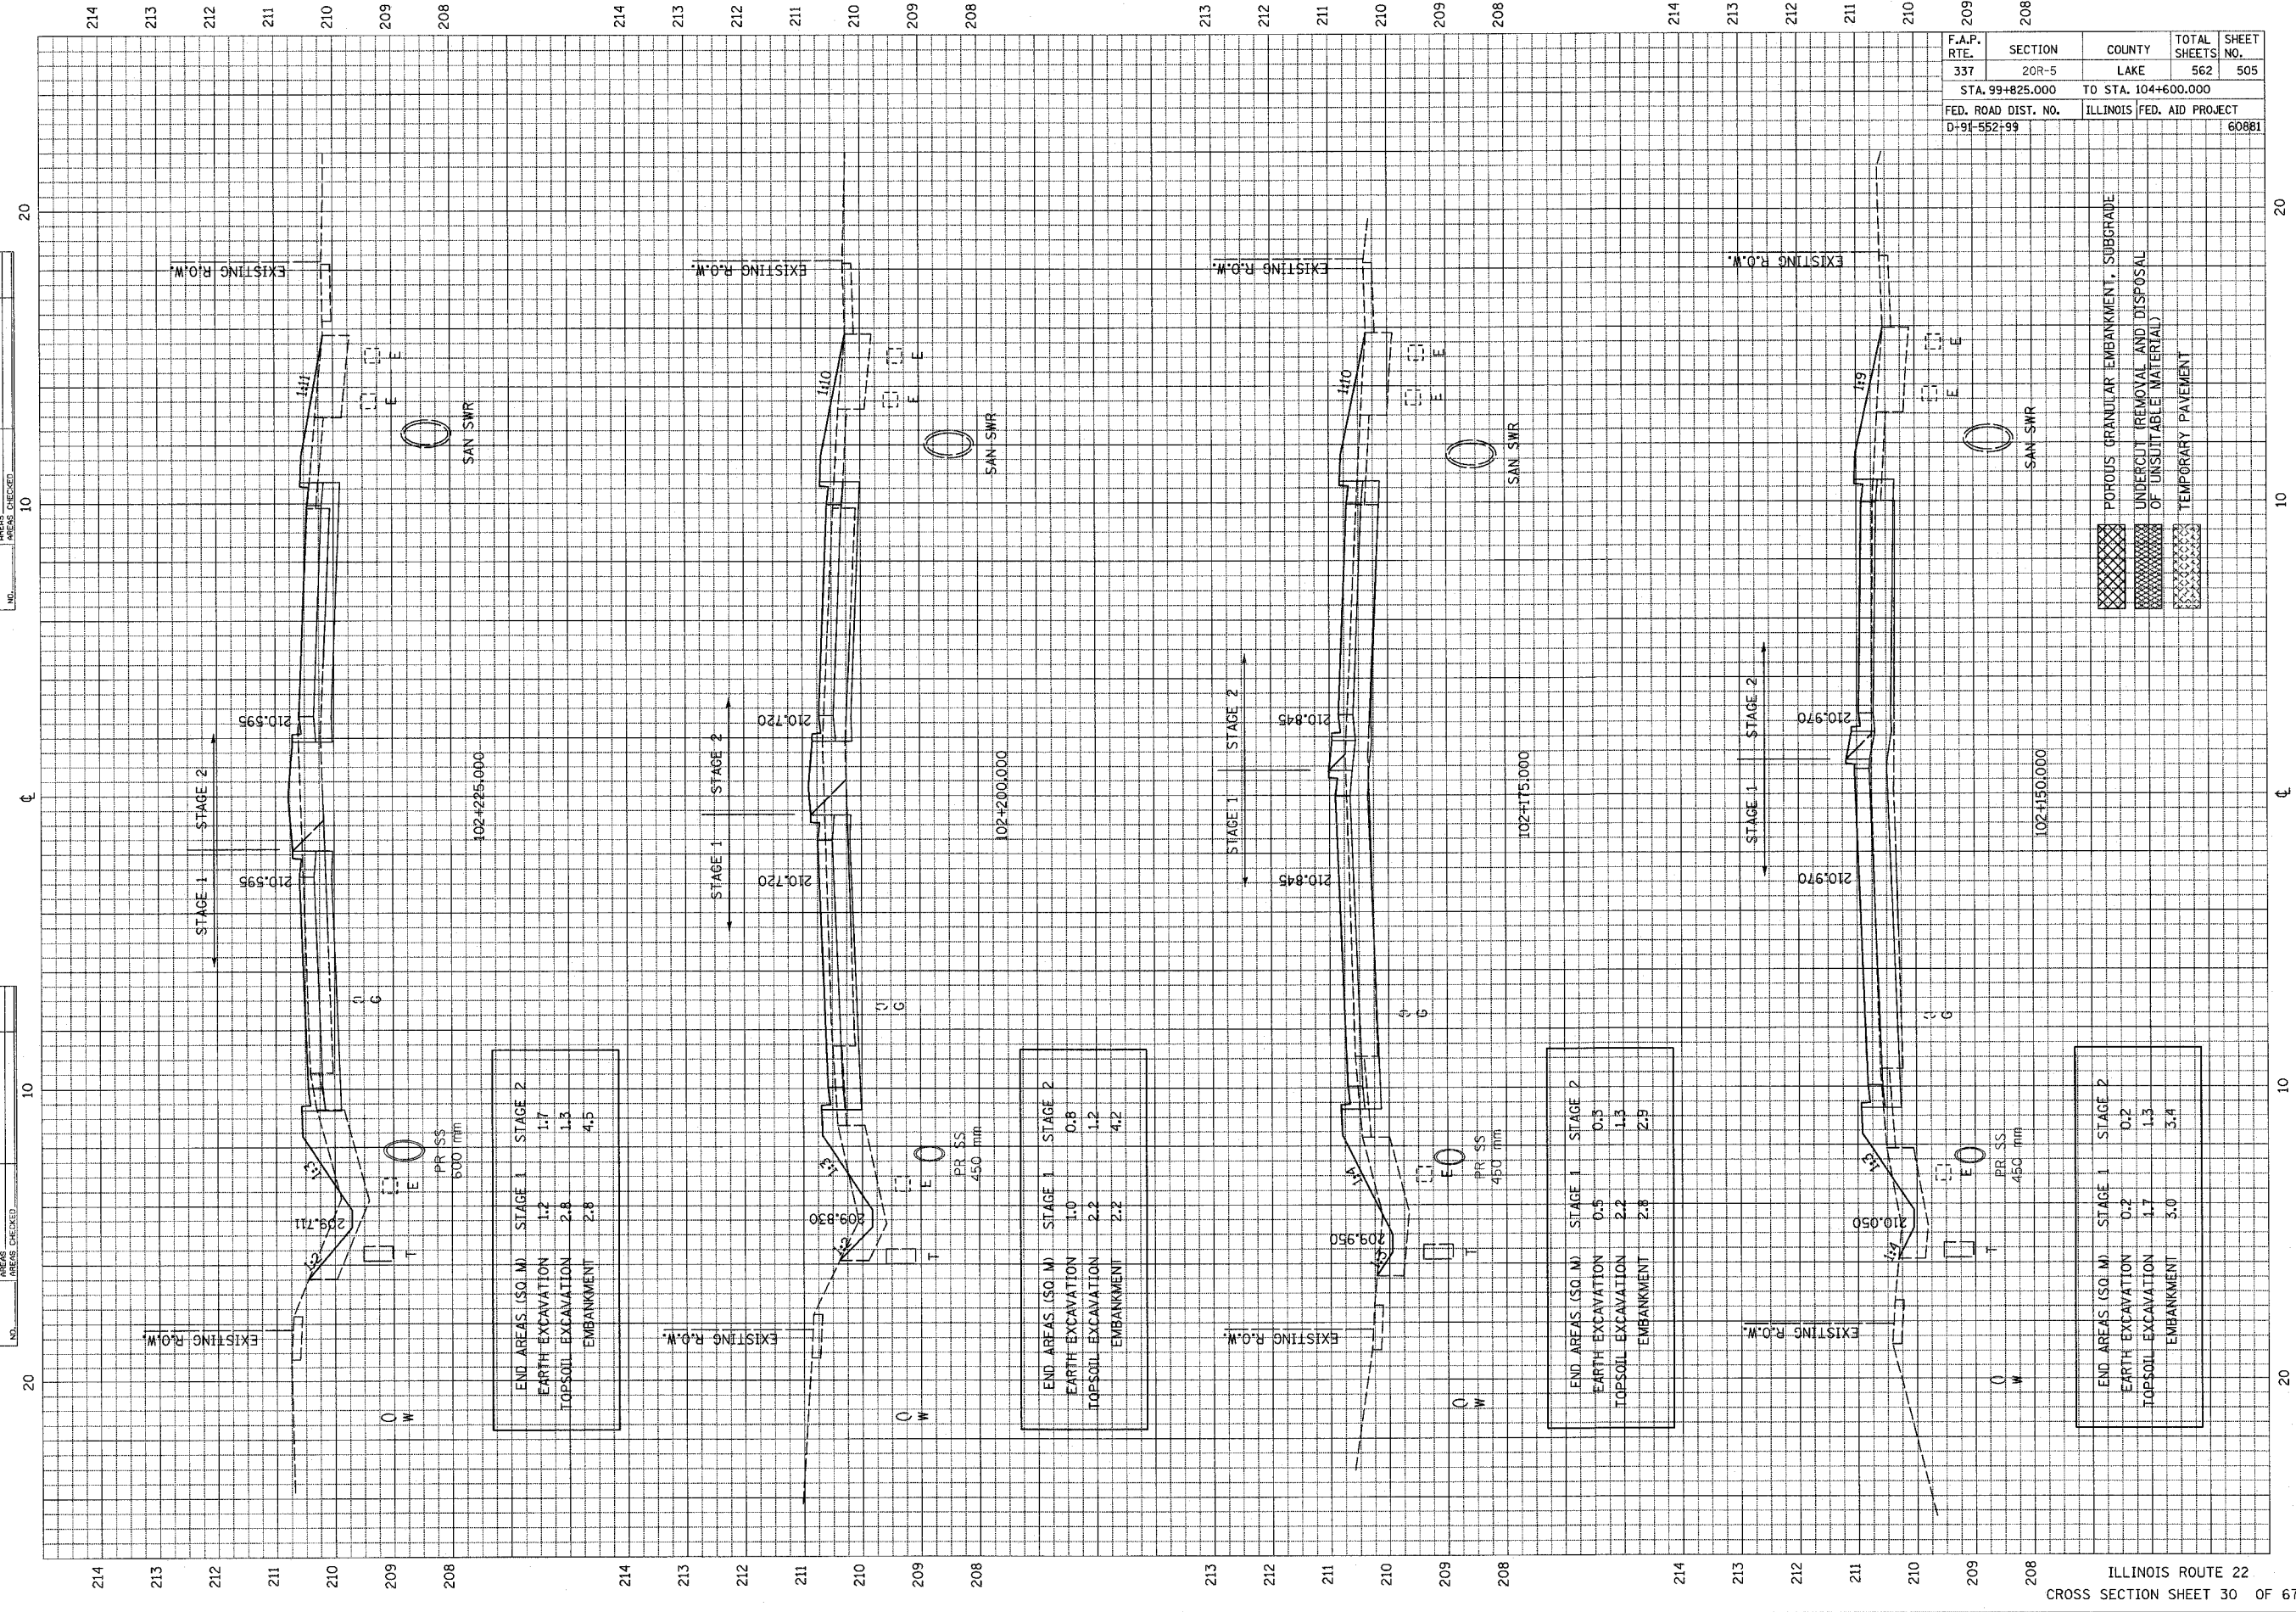

END AREAS (SQ. M)	STAGE 1	STAGE 2
EARTH EXCAVATION	1.2	1.7
TOPSOIL EXCAVATION	2.8	1.3
EMBANKMENT	2.8	4.5

END AREAS (SQ. M)	STAGE 1	STAGE 2
EARTH EXCAVATION	1.0	0.8
TOPSOIL EXCAVATION	2.2	1.2
EMBANKMENT	2.2	4.2

END AREAS (SQ. M)	STAGE 1	STAGE 2
EARTH EXCAVATION	0.5	0.3
TOPSOIL EXCAVATION	2.2	1.3
EMBANKMENT	2.8	2.9

END AREAS (SQ. M)	STAGE 1	STAGE 2
EARTH EXCAVATION	0.2	0.2
TOPSOIL EXCAVATION	1.7	1.3
EMBANKMENT	3.0	3.4