


F.A.P. RTE.	SECTION	COUNTY	TOTAL SHEETS	SHEET NO.
337	20R-5	LAKE	562	522
STA. 99+825.000		TO STA. 104+600.000		
FED. ROAD DIST. NO.	ILLINOIS	FED. AID PROJECT		
D-91-552-99		60881		

FINAL SURVEY	BY	DATE
SURVEYED		
NOTED		
PLANNED		
AREAS CHECKED		

ORIGINAL SURVEY	BY	DATE
SURVEYED		
NOTED		
PLANNED		
AREAS CHECKED		

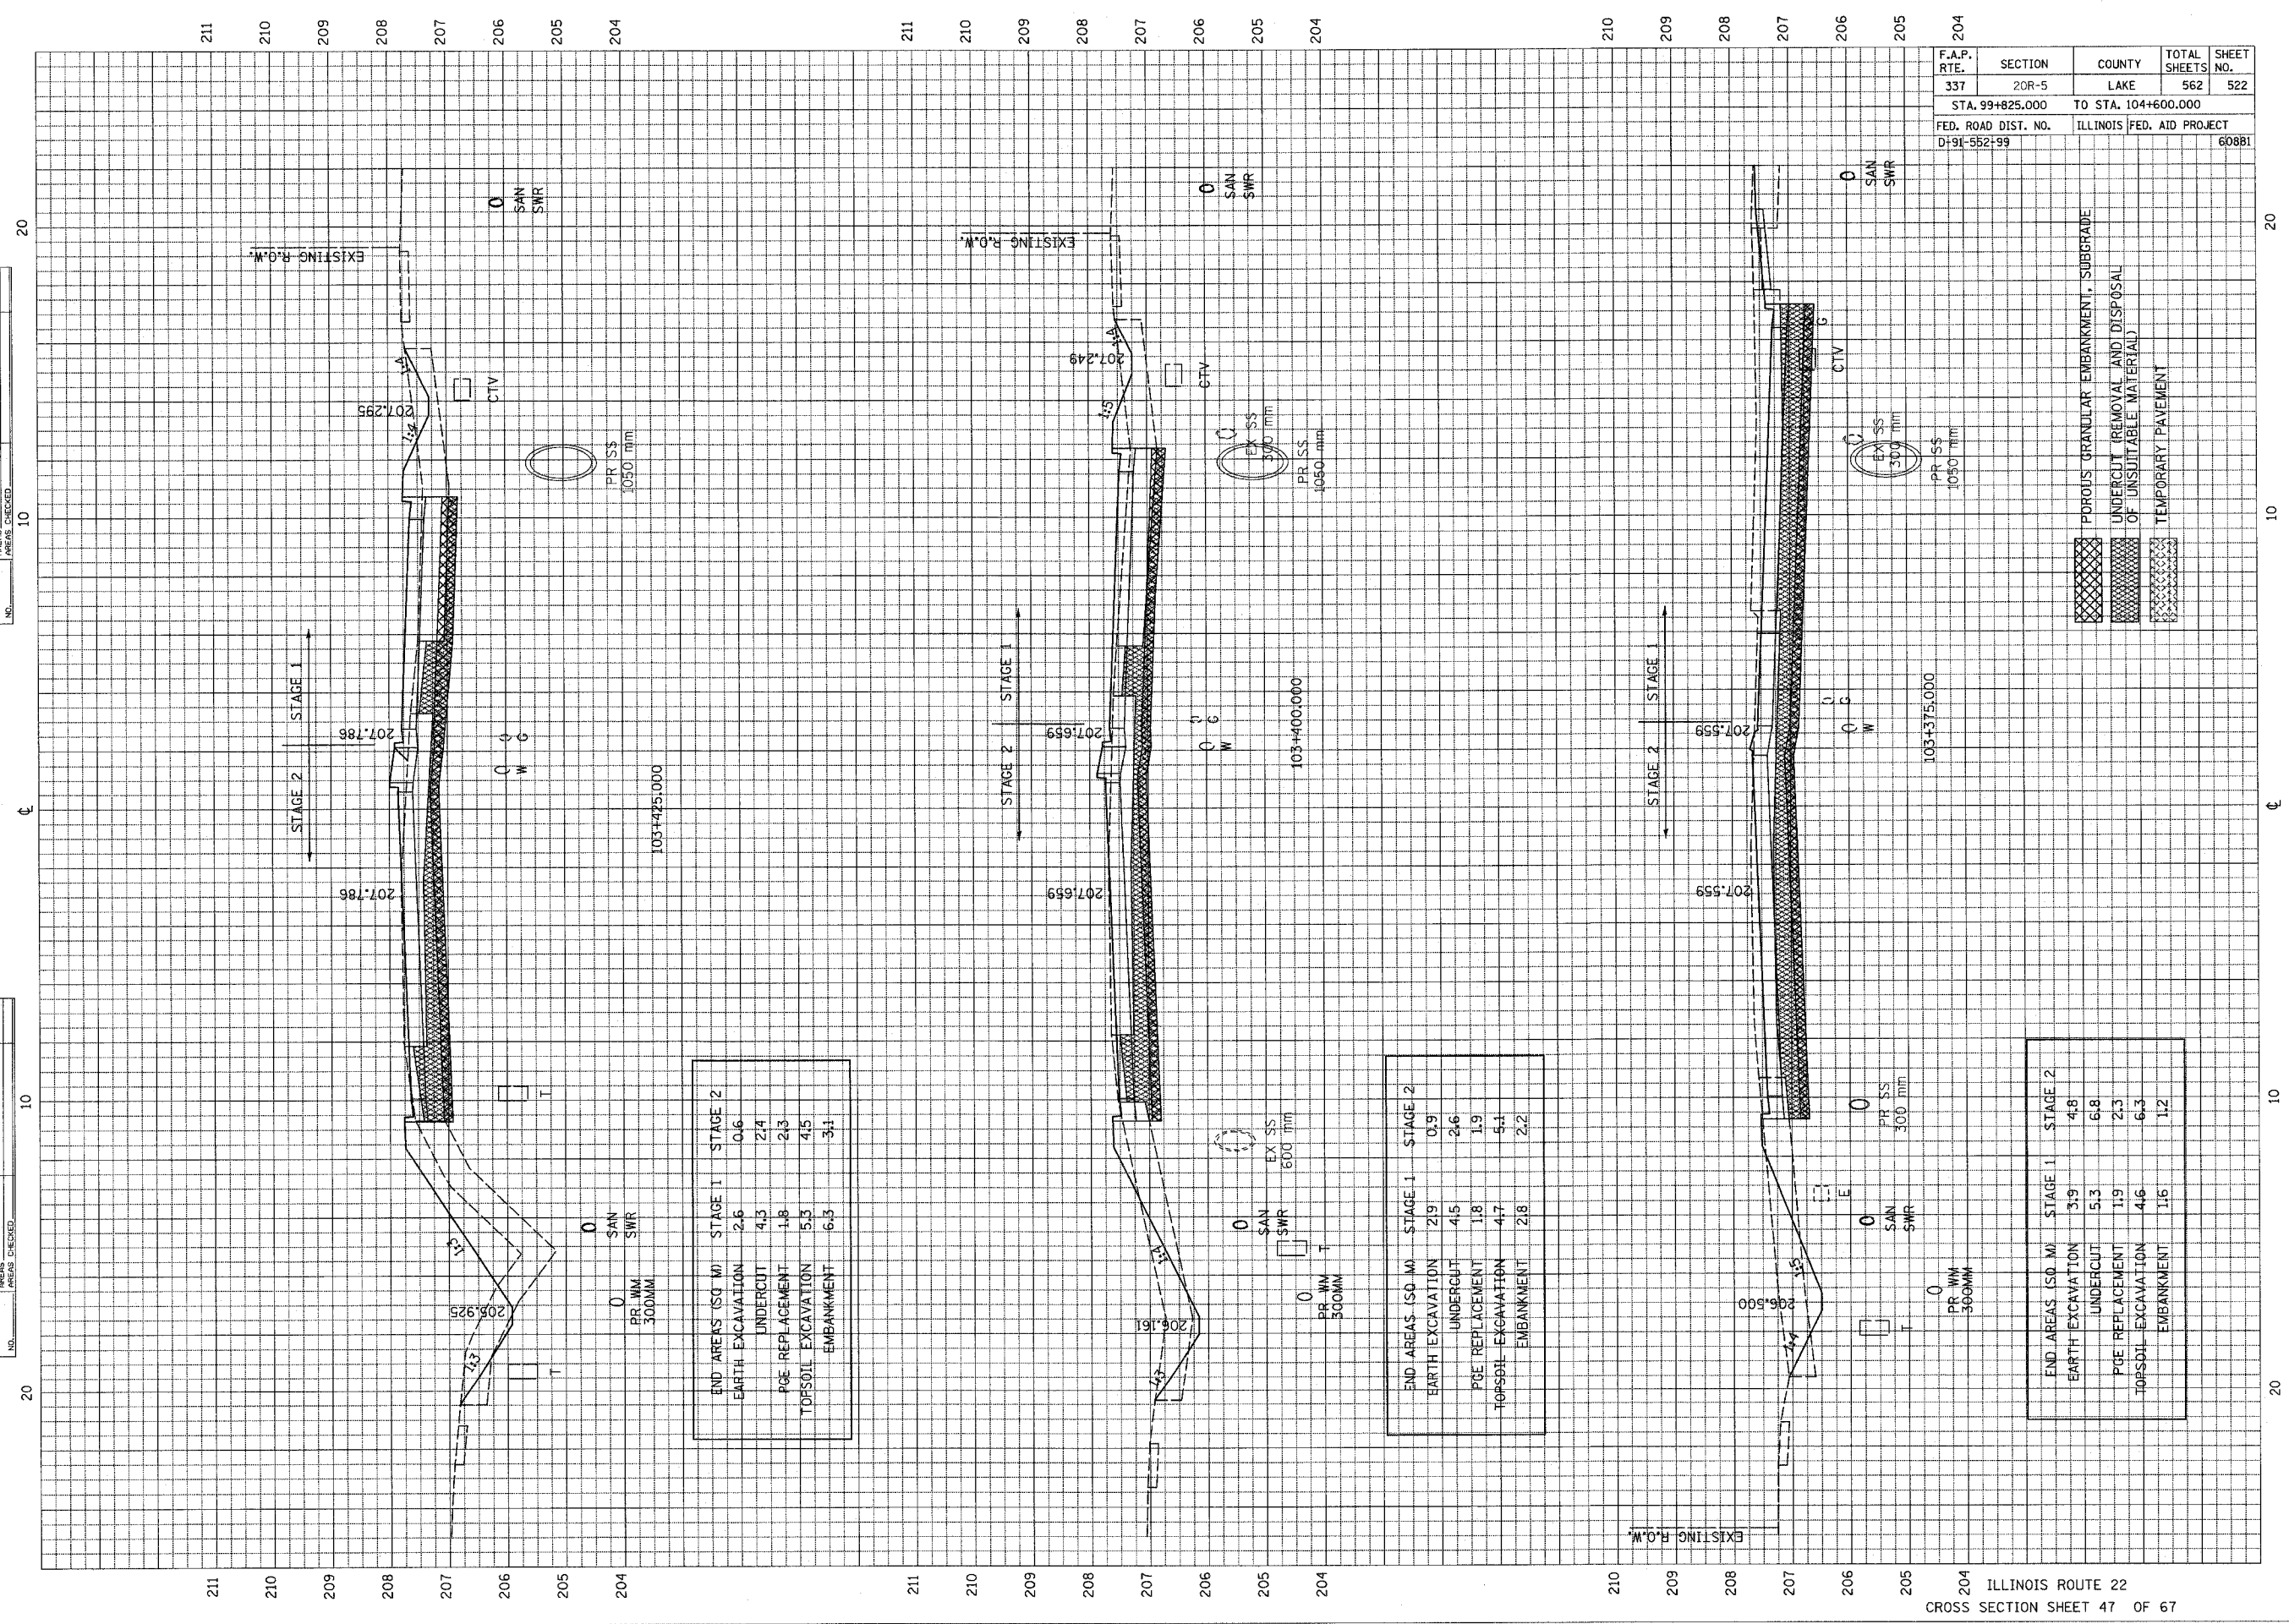

END AREAS (SQ. M)	STAGE 1	STAGE 2
EARTH EXCAVATION	2.6	0.6
UNDERCUT	4.3	2.4
PGE REPLACEMENT	1.8	2.3
TOPSOIL EXCAVATION	5.3	4.5
EMBANKMENT	6.3	3.1

END AREAS (SQ. M)	STAGE 1	STAGE 2
EARTH EXCAVATION	2.9	0.9
UNDERCUT	4.5	2.6
PGE REPLACEMENT	1.8	1.9
TOPSOIL EXCAVATION	4.7	5.1
EMBANKMENT	2.8	2.2

END AREAS (SQ. M)	STAGE 1	STAGE 2
EARTH EXCAVATION	3.9	4.8
UNDERCUT	5.3	6.8
PGE REPLACEMENT	1.9	2.3
TOPSOIL EXCAVATION	4.6	6.3
EMBANKMENT	1.6	1.2

- POROUS GRANULAR EMBANKMENT, SUBGRADE
- UNDERCUT REMOVAL AND DISPOSAL OF UNSUITABLE MATERIAL
- TEMPORARY PAVEMENT